


DATE	
BY	
FINAL SURVEY	
NOTED	
NOTE BOOK	
NO.	
AREAS CHECKED	

DATE	
BY	
ORIGINAL SURVEY	
NOTED	
NOTE BOOK	
NO.	
AREAS CHECKED	

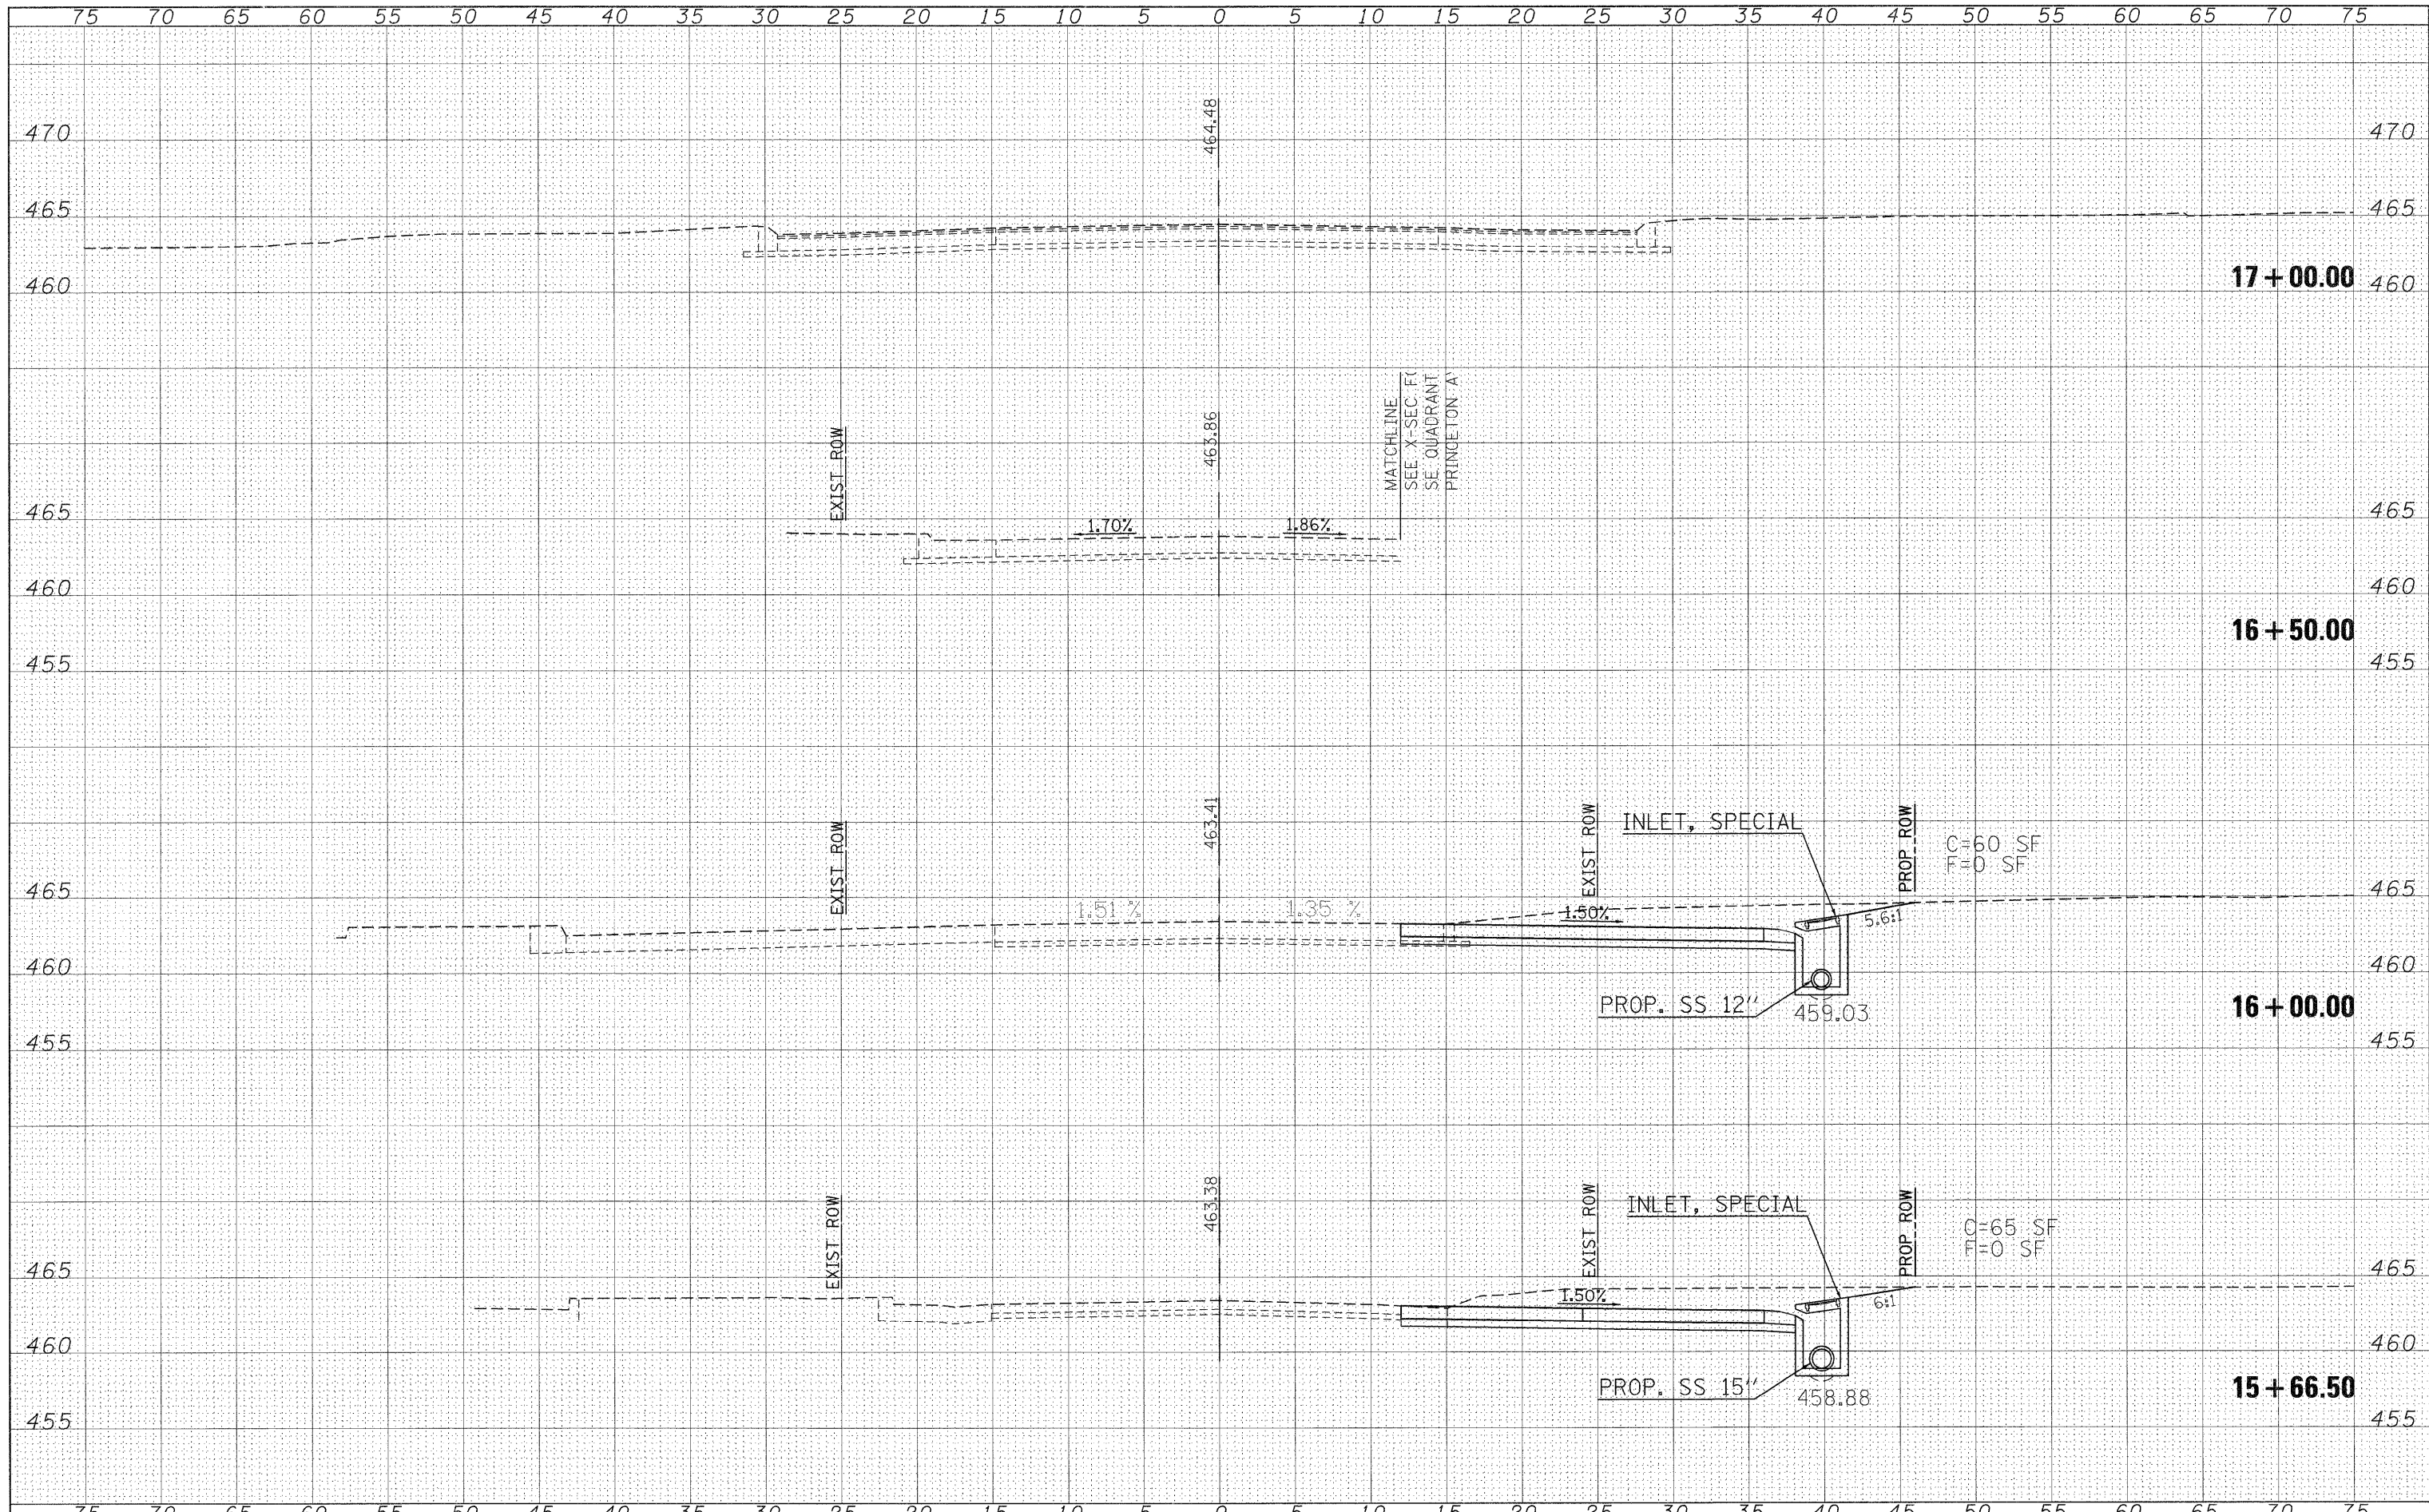

FILE NAME =	USER NAME = knightsm	DESIGNED -	REVISED -	STATE OF ILLINOIS DEPARTMENT OF TRANSPORTATION	CARBON STREET CROSS SECTIONS			F.A.P. RTE.	SECTION	COUNTY	TOTAL SHEETS	SHEET NO.	
ca:\pw\work\pwwdot\knightsm\d0157472\78155-sh1-sh1-Carbon.dgn		DRAWN -	REVISED -		SCALE: 1"=5'	SHEET NO.	OF	SHEETS	331	(IX-10R-1,RS-2,N-2,TS-3)	WILLIAMSON	167	120
PLOT SCALE = 5,0000' / IN.		CHECKED -	REVISED -		STA. 15+66.50	TO STA. 17+00.00				CONTRACT NO. 78155			
PLOT DATE = 3/21/2011		DATE -	REVISED -		ILLINOIS FED. AID PROJECT								