


BY	DATE
SURVEYED	
PLOTTED	
NOTE BOOK	
AREAS CHECKED	
NO.	

BY	DATE
SURVEYED	
PLOTTED	
NOTE BOOK	
AREAS CHECKED	
NO.	

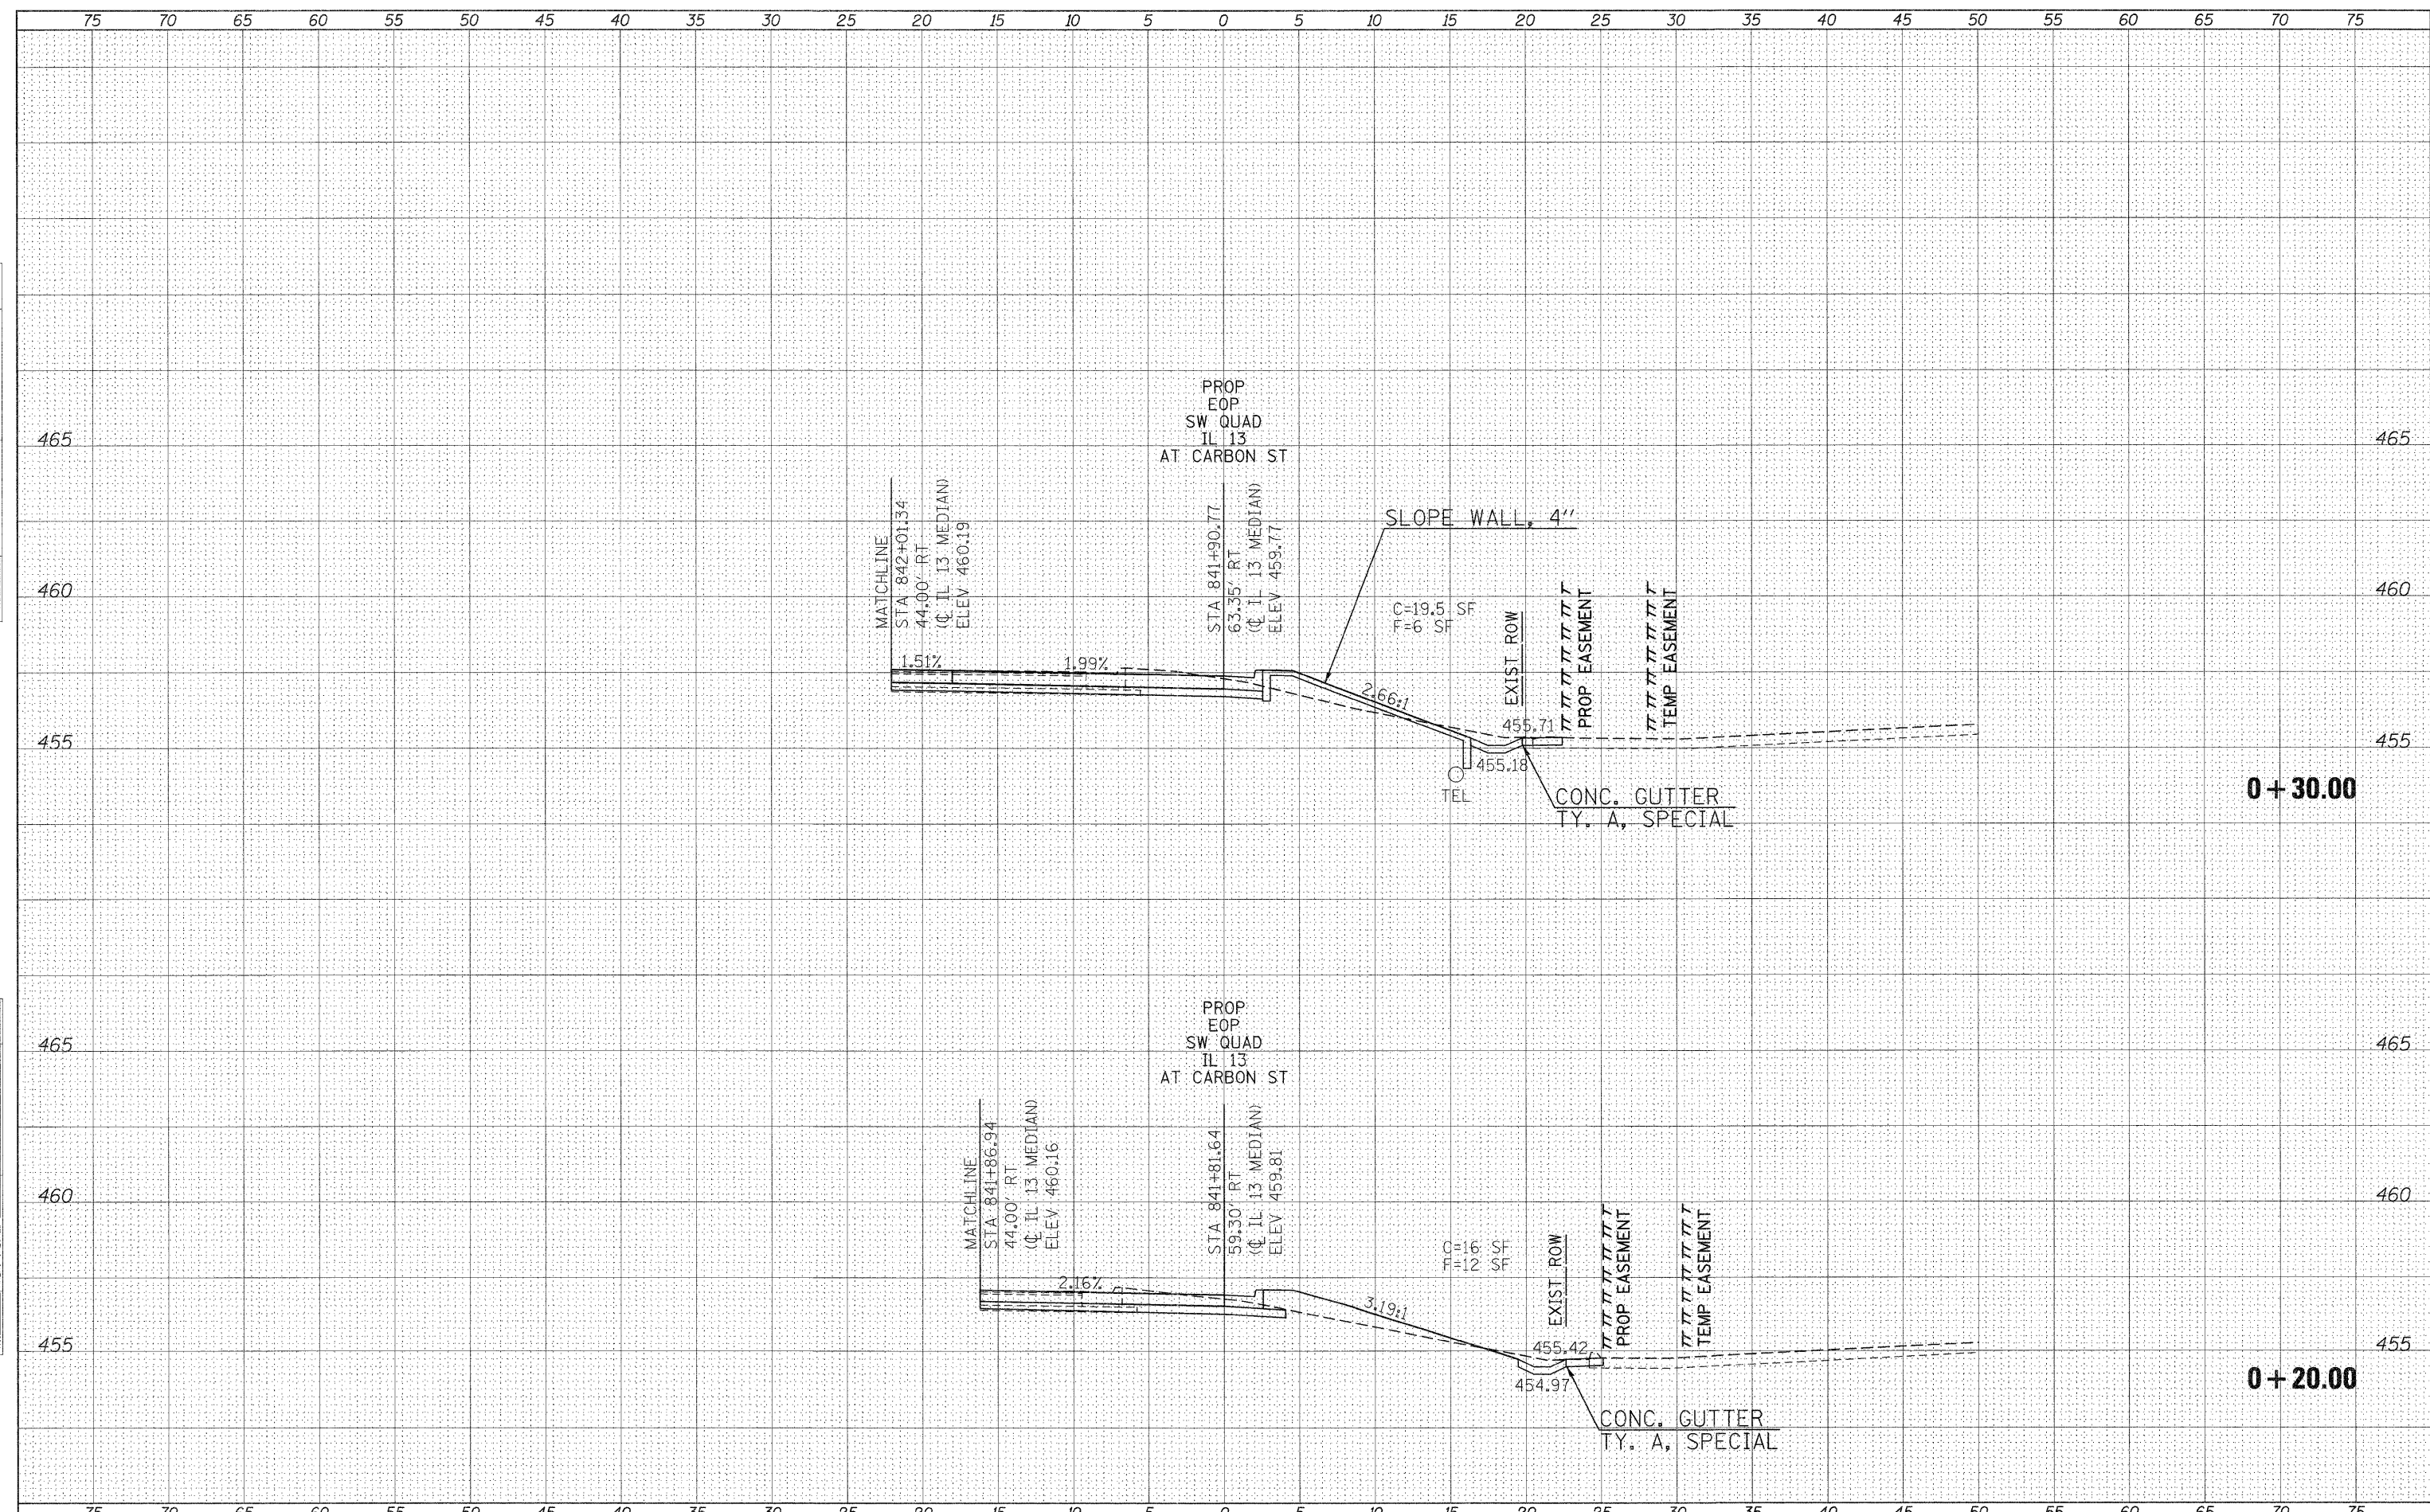

FILE NAME =	USER NAME = knightsam	DESIGNED -	REVISIONS	STATE OF ILLINOIS DEPARTMENT OF TRANSPORTATION	CARBON ST SW QUADRANT CROSS SECTIONS				F.A. RTE.	SECTION	COUNTY	TOTAL SHEETS	SHEET NO.	
c:\pwork\pwork\knightsam\d0157472\78155-sh1-so-radt.dgn		DRAWN -	REVISIONS		SCALE:	SHEET NO.	OF	SHEETS	STA. +20.00	TO STA. +30.00	331	(1X-1R-1,R5-2,N-2,TS-3	WILLIAMSON	167 122
		CHECKED -	REVISIONS										CONTRACT NO. 78155	
		DATE -	REVISIONS										ILLINOIS FED. AID PROJECT	