


BY: \_\_\_\_\_ DATE: \_\_\_\_\_  
 SURVEYED: \_\_\_\_\_  
 PLOTTED: \_\_\_\_\_  
 NOTE DATE: \_\_\_\_\_  
 AREAS CHECKED: \_\_\_\_\_  
 NO.:

BY: \_\_\_\_\_ DATE: \_\_\_\_\_  
 SURVEYED: \_\_\_\_\_  
 PLOTTED: \_\_\_\_\_  
 NOTE DATE: \_\_\_\_\_  
 AREAS CHECKED: \_\_\_\_\_  
 NO.:

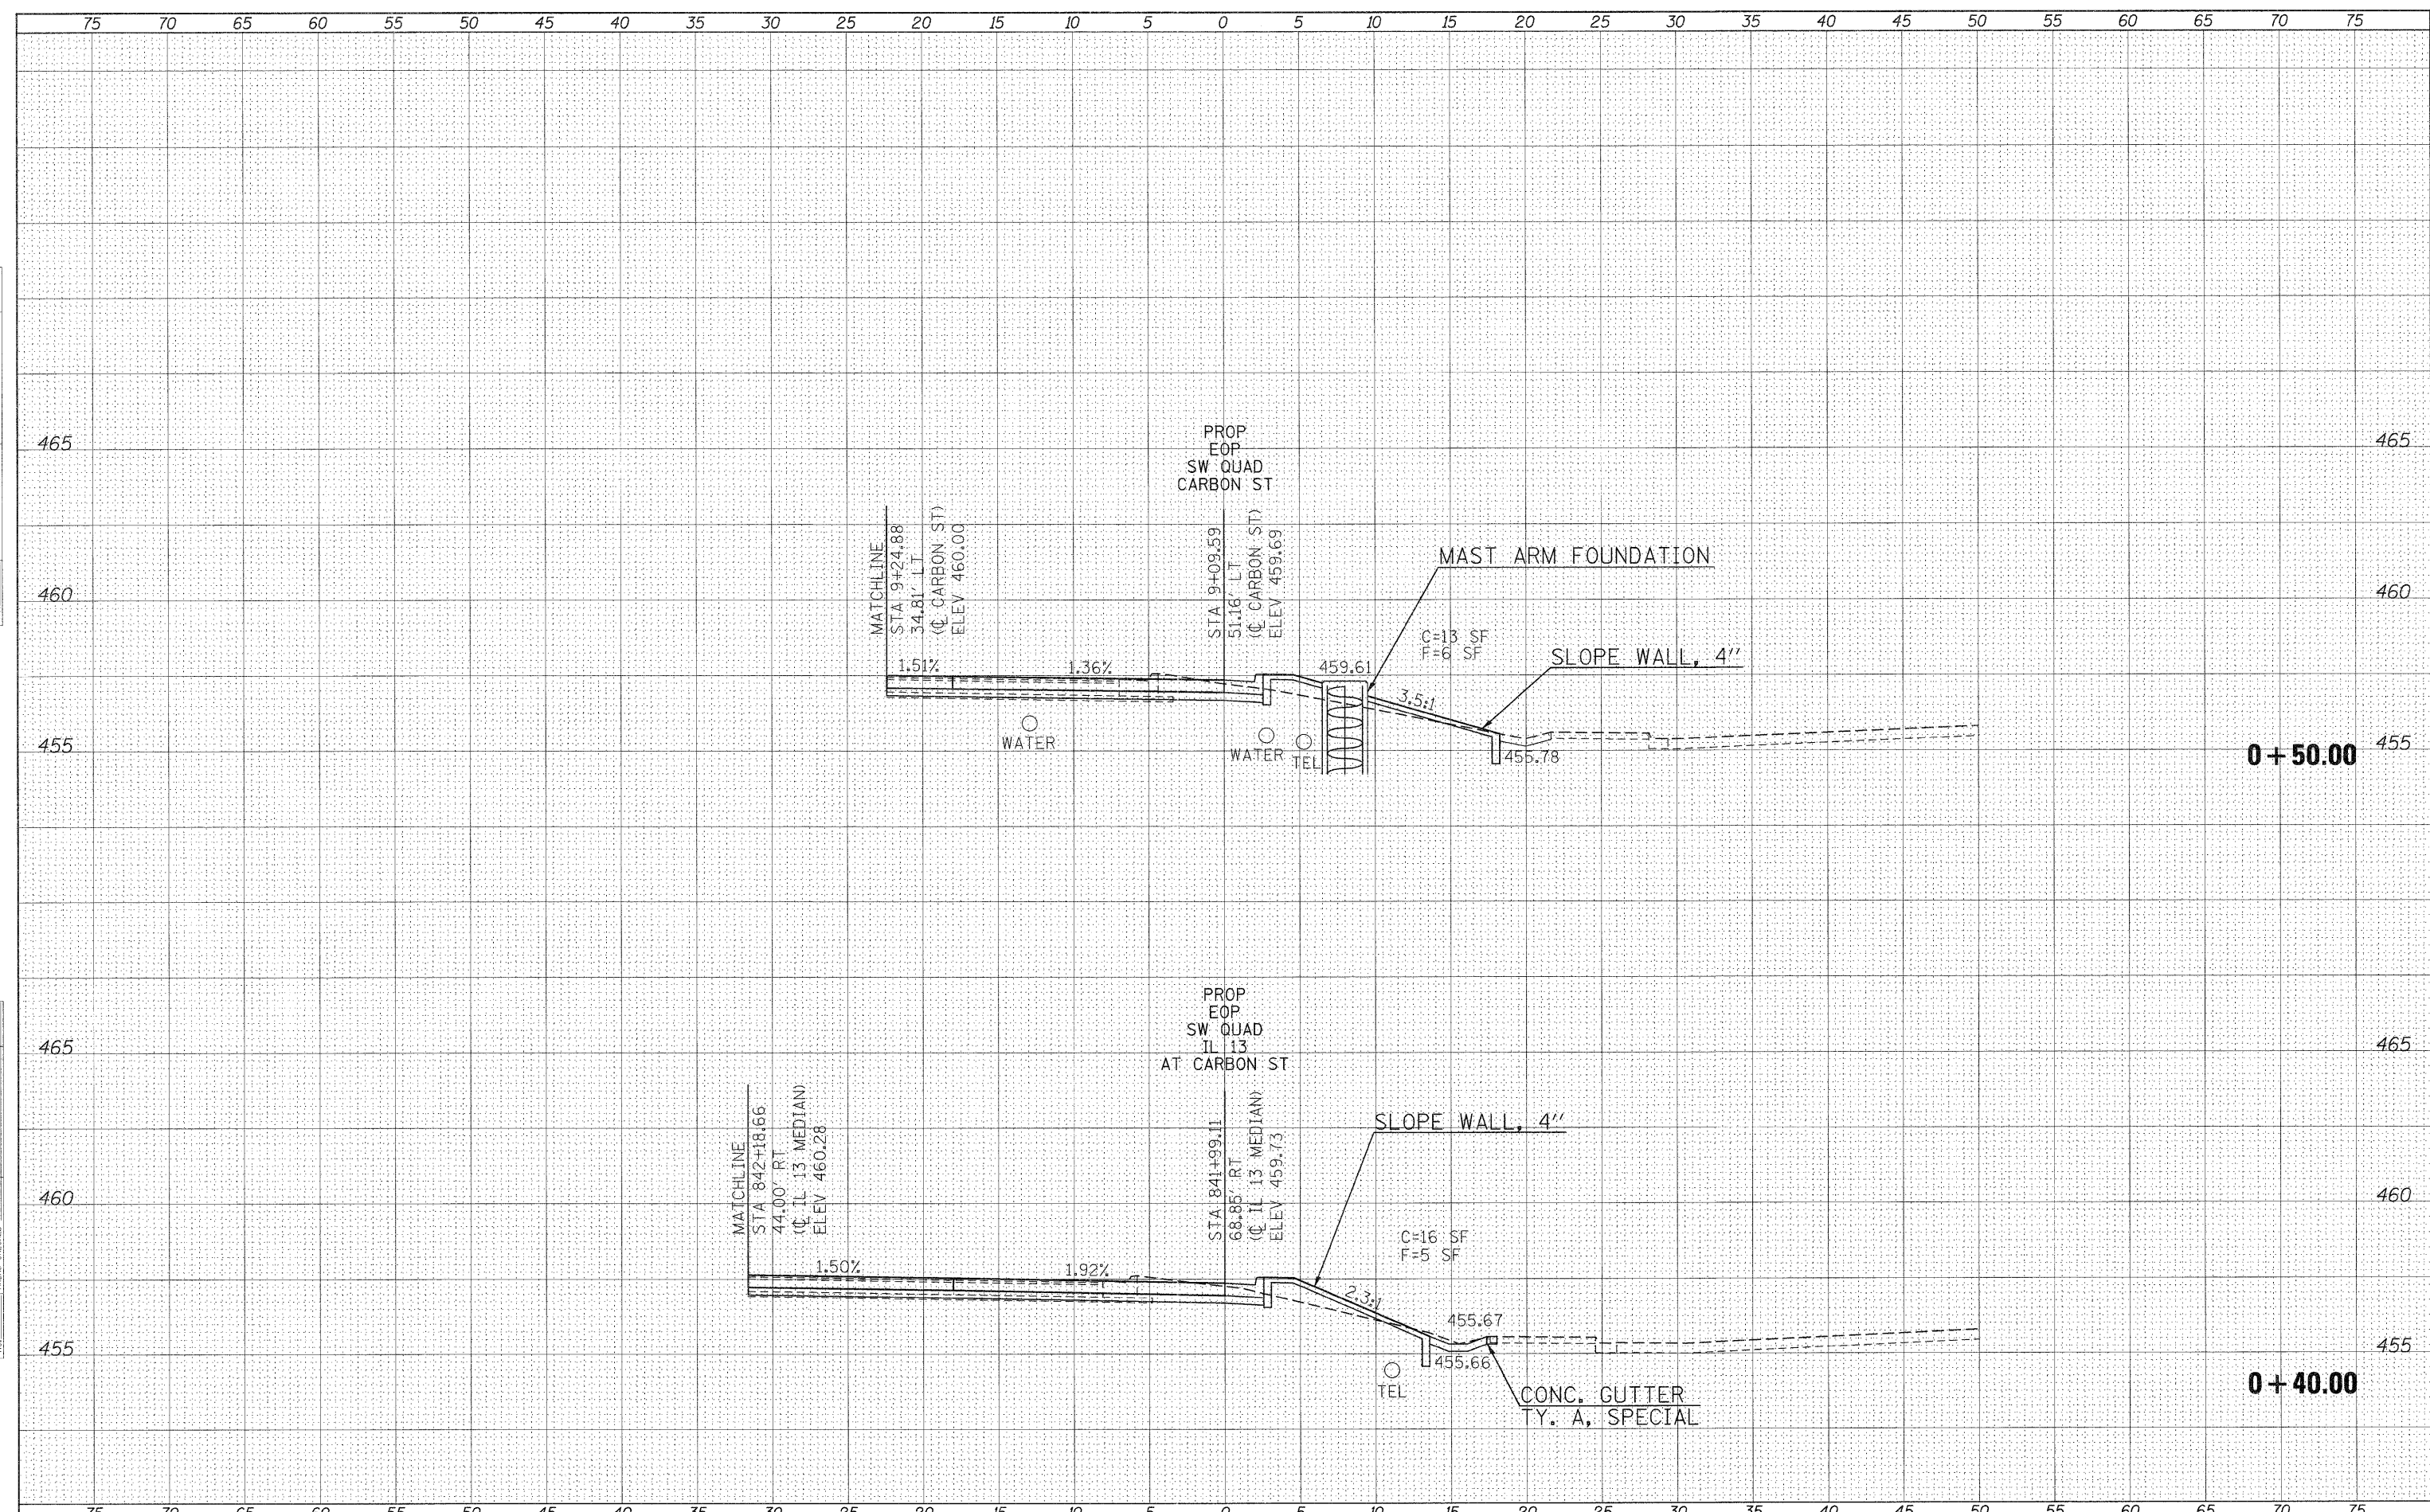

FILE NAME =  
 c:\pw\_work\pw\dot\knightsm\d0157472\78155-shr\so-radi.dgn

USER NAME = knightsm  
 PLOT SCALE = 5.0000 / IN.  
 PLOT DATE = 3/21/2011

DESIGNED -	REVISED -
DRAWN -	REVISED -
CHECKED -	REVISED -
DATE -	REVISED -

**STATE OF ILLINOIS  
 DEPARTMENT OF TRANSPORTATION**

**CARBON ST  
 SW QUADRANT CROSS SECTIONS**

SCALE: \_\_\_\_\_ SHEET NO. \_\_\_\_\_ OF \_\_\_\_\_ SHEETS STA. +40.00 TO STA. +50.00

F.A. RTE.	SECTION	COUNTY	TOTAL SHEETS	SHEET NO.
331	(IX-1)R-1,RS-2,N-2,TS-3	WILLIAMSON	167	123
CONTRACT NO. 78155				
ILLINOIS FED. AID PROJECT				