


DATE	
BY	
SURVEYED	
NOTED	
PLANNED	
TELETYPE	
AREAS CHECKED	
FINAL SURVEY	
NOTE BOOK	
NO.	

DATE	
BY	
SURVEYED	
NOTED	
PLANNED	
TELETYPE	
AREAS CHECKED	
ORIGINAL SURVEY	
NOTE BOOK	
NO.	

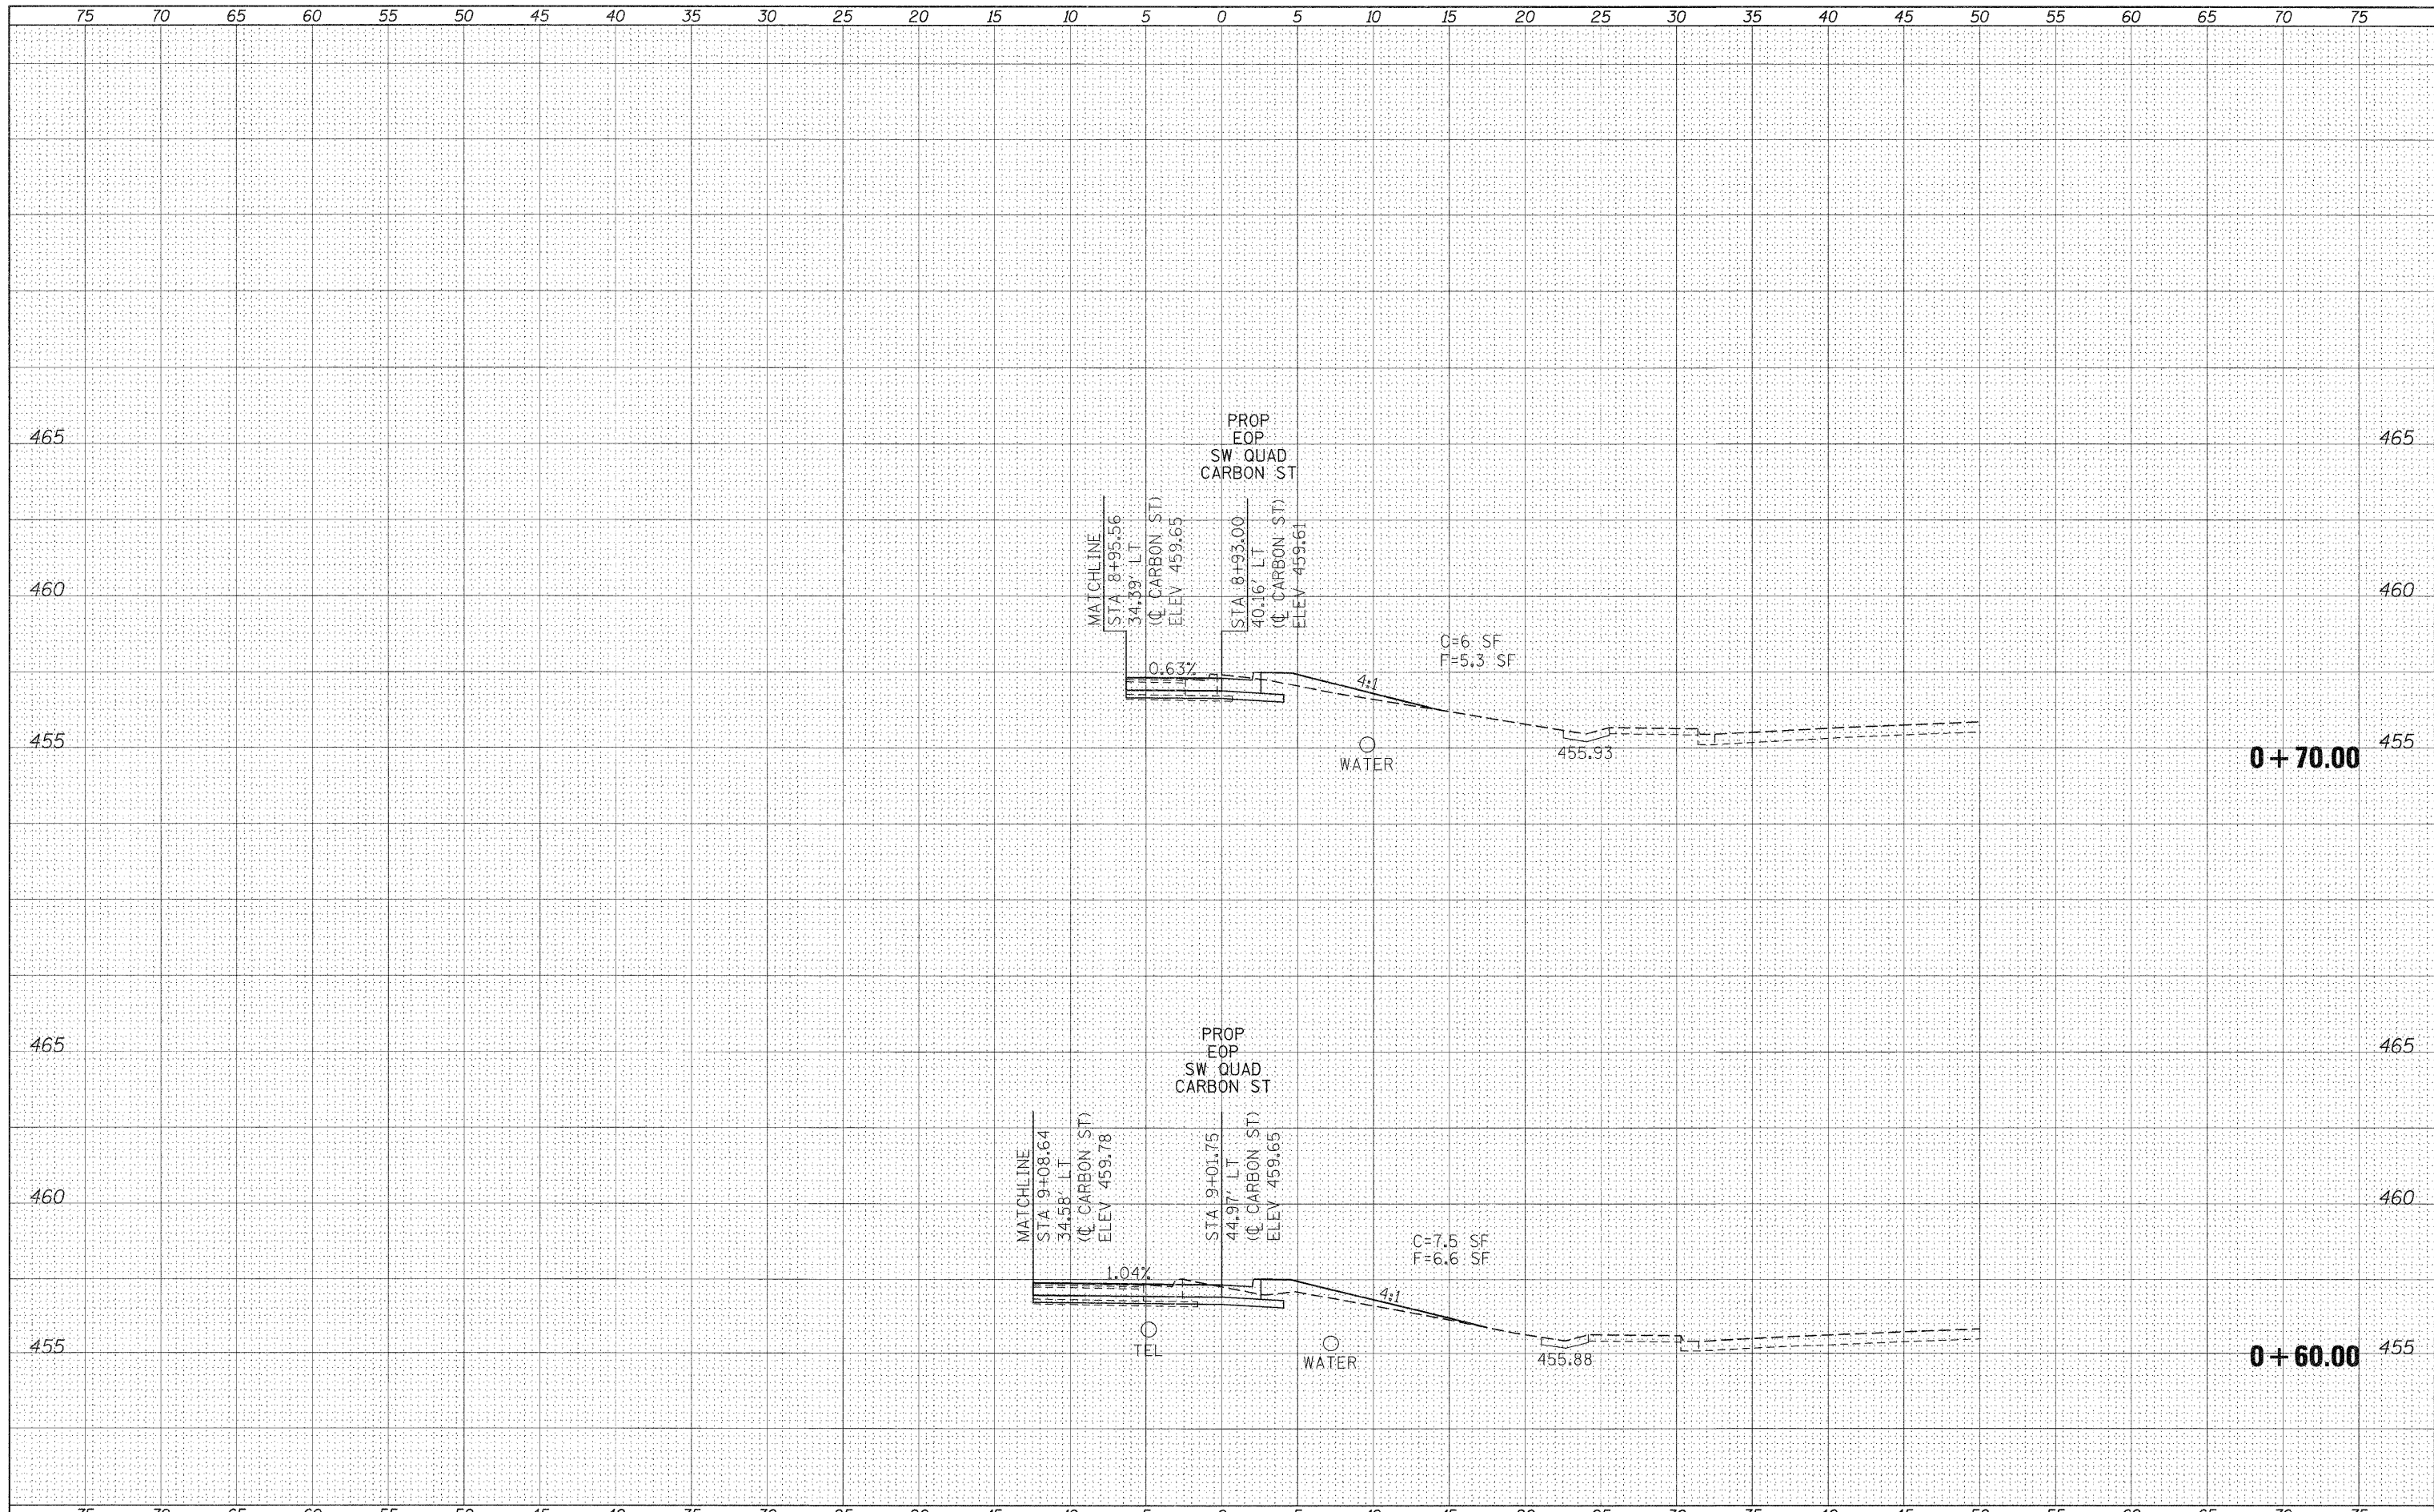

FILE NAME =	USER NAME = knightsam	DESIGNED -	REVISED -	<b>STATE OF ILLINOIS DEPARTMENT OF TRANSPORTATION</b>	<b>CARBON ST SW QUADRANT CROSS SECTIONS</b>			F.A. RTE.	SECTION	COUNTY	TOTAL SHEETS	SHEET NO.
cd:\pw_work\pwidot\knightsam\0157472\78155-sh1-10-radi.dgn		DRAWN -	REVISED -		331	(1X-1R-1,RS-2,N-2,TS-3	WILLIAMSON	167	124			
PLOT SCALE = 5,000' / IN.		CHECKED -	REVISED -		SCALE: SHEET NO. OF SHEETS STA. +60.00 TO STA. +70.00			CONTRACT NO. 78155				
PLOT DATE = 3/21/2011		DATE -	REVISED -		ILLINOIS FED. AID PROJECT							