


DATE	
BY	
SURVEYED	
PLOTTED	
TEMPERATURE	
AREAS	
AREAS CHECKED	
NO.	

DATE	
BY	
SURVEYED	
PLOTTED	
TEMPERATURE	
AREAS	
AREAS CHECKED	
NO.	

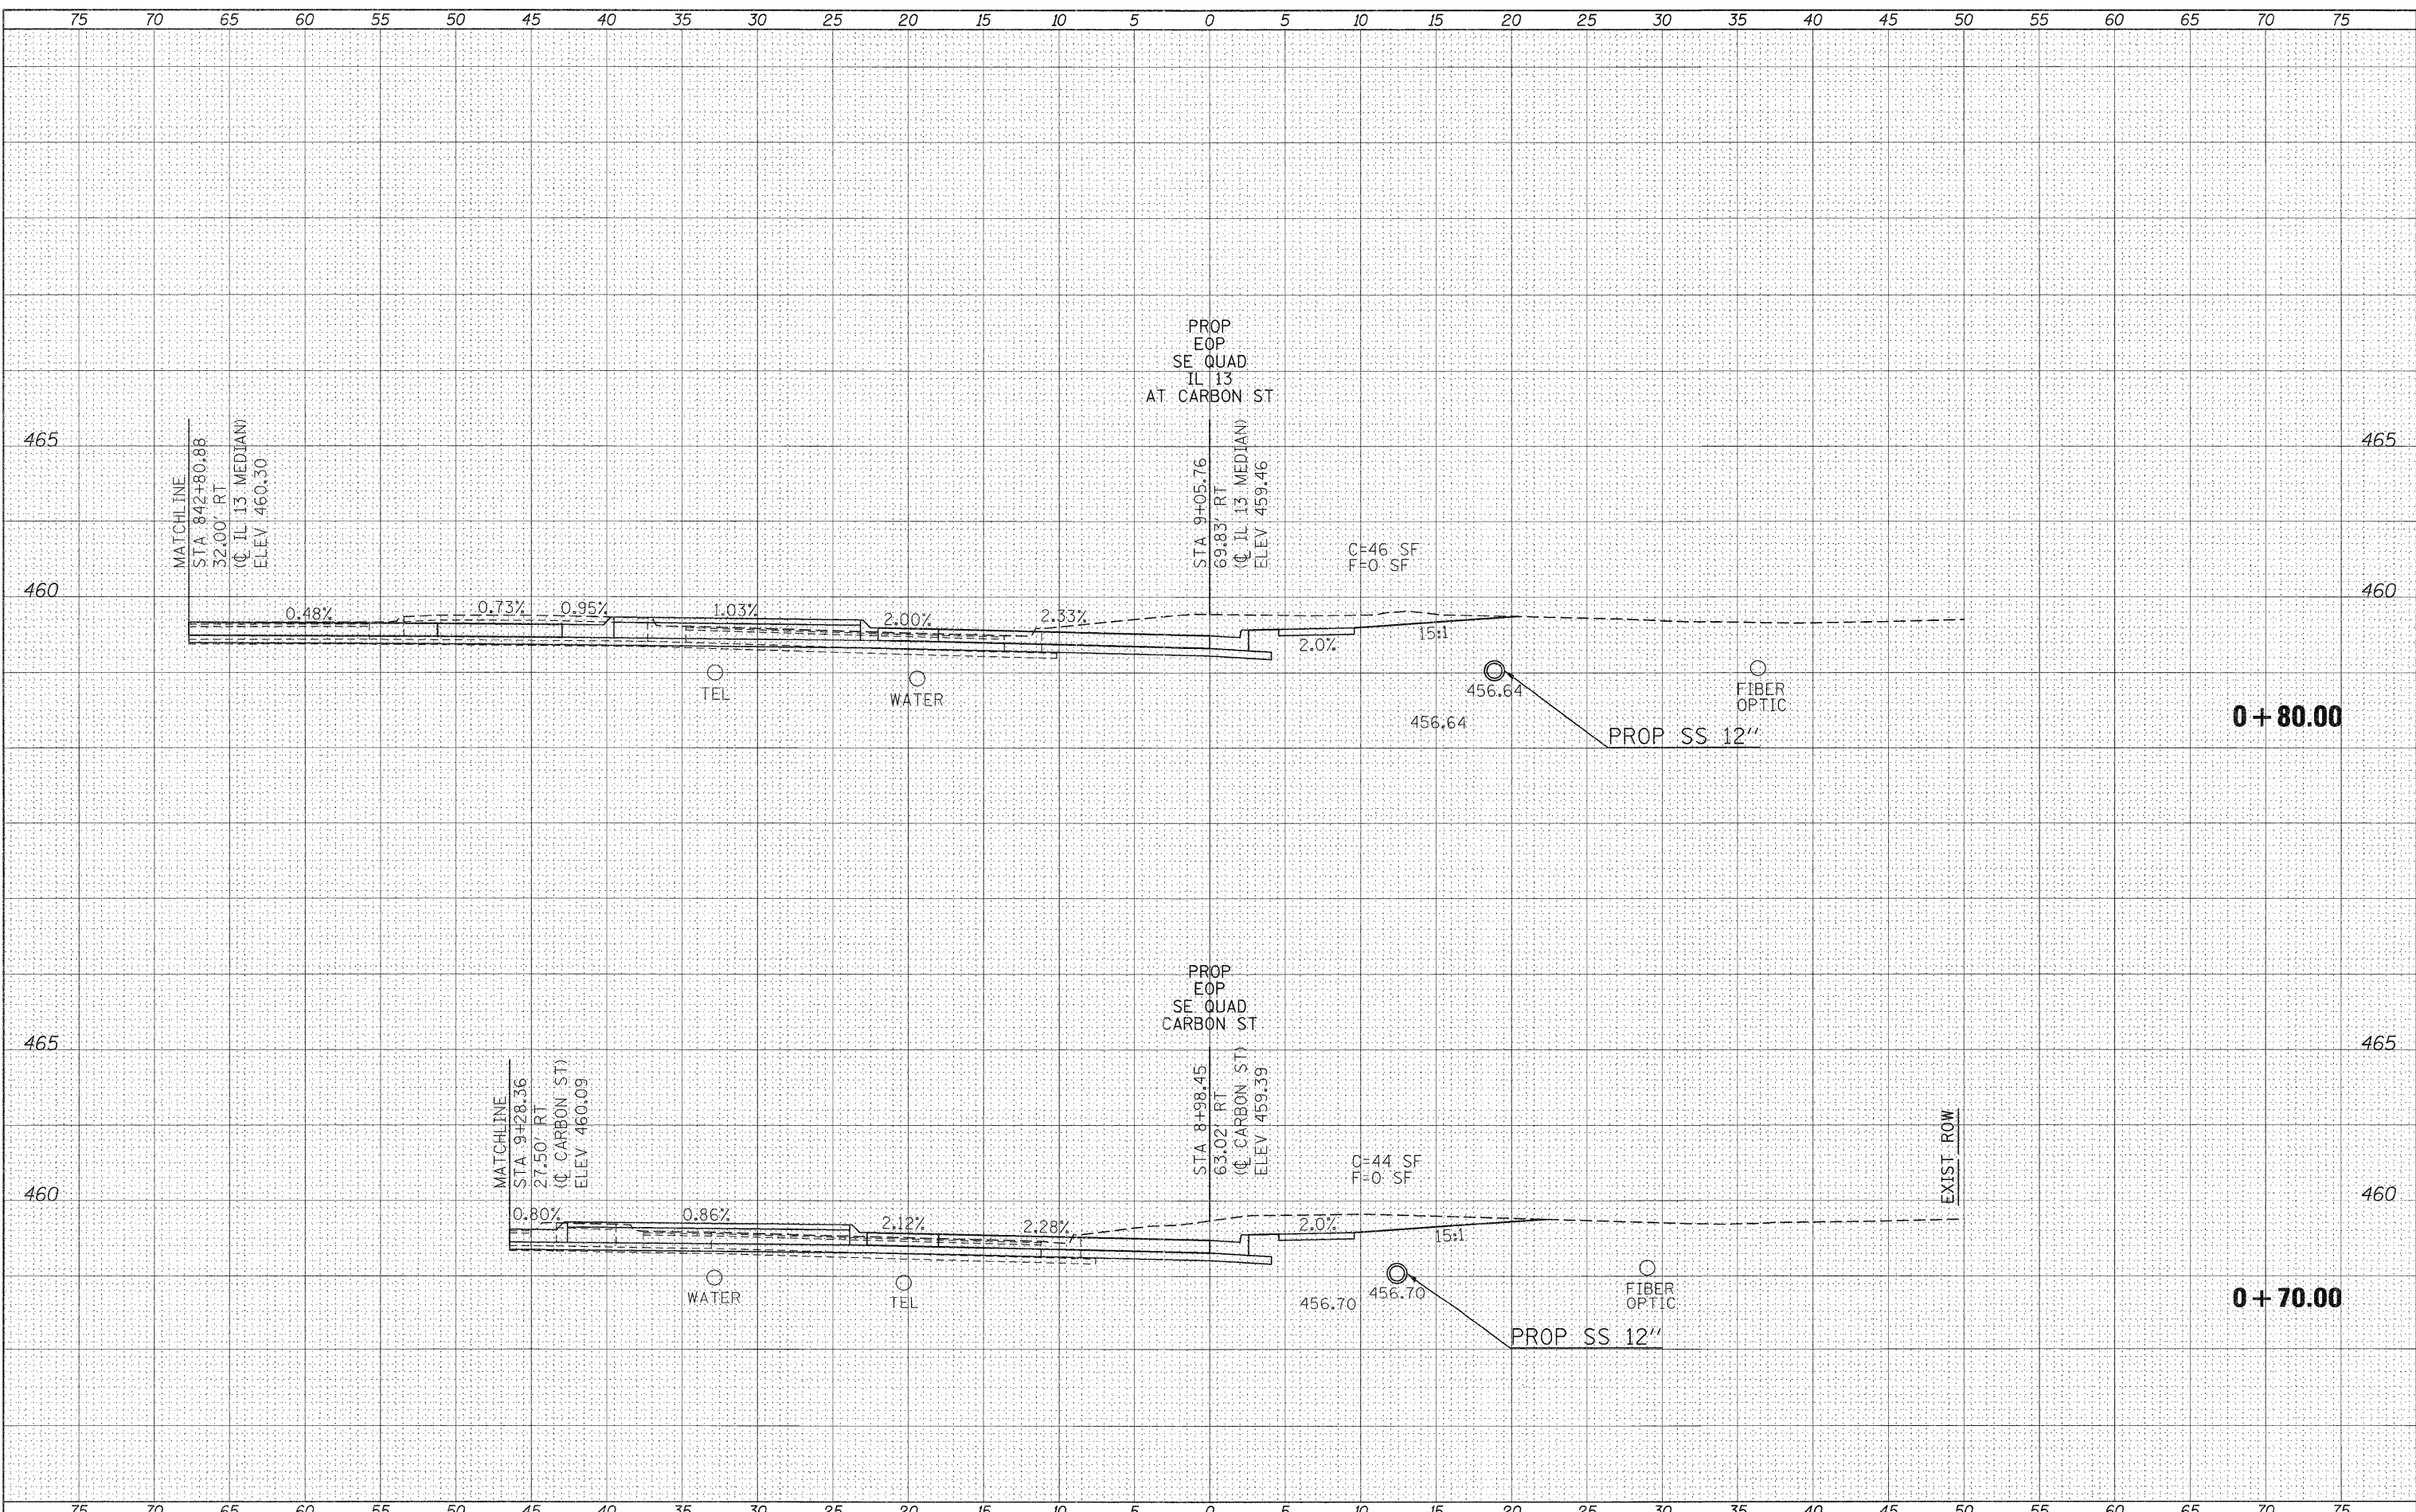

FILE NAME =	USER NAME = knightsn	DESIGNED -	REVISED -	STATE OF ILLINOIS DEPARTMENT OF TRANSPORTATION	CARBON ST SE QUADRANT CROSS SECTIONS			F.A. RTE.	SECTION	COUNTY	TOTAL SHEETS	SHEET NO.
c:\pwork\pwork\knightsn\d8157472\78155-sht-331-rad1.dgn		DRAWN -	REVISED -					331	(1X-1R-1,RS-2,N-2,TS-3	WILLIAMSON	167	129
PLOT SCALE = 5,0000' / IN.		CHECKED -	REVISED -		CONTRACT NO. 78155							
PLOT DATE = 3/21/2011		DATE -	REVISED -		SCALE:	SHEET NO.	OF	SHEETS	STA. +70.00	TO STA. +80.00	ILLINOIS FED. AID PROJECT	