


75 70 65 60 55 50 45 40 35 30 25 20 15 10 5 0 5 10 15 20 25 30 35 40 45 50 55 60 65 70 75


DATE	
BY	
SURVEYED	
DESIGNED	
DRAWN	
CHECKED	
DATE	
NO.	

DATE	
BY	
SURVEYED	
DESIGNED	
DRAWN	
CHECKED	
DATE	
NO.	

465
460
455
450

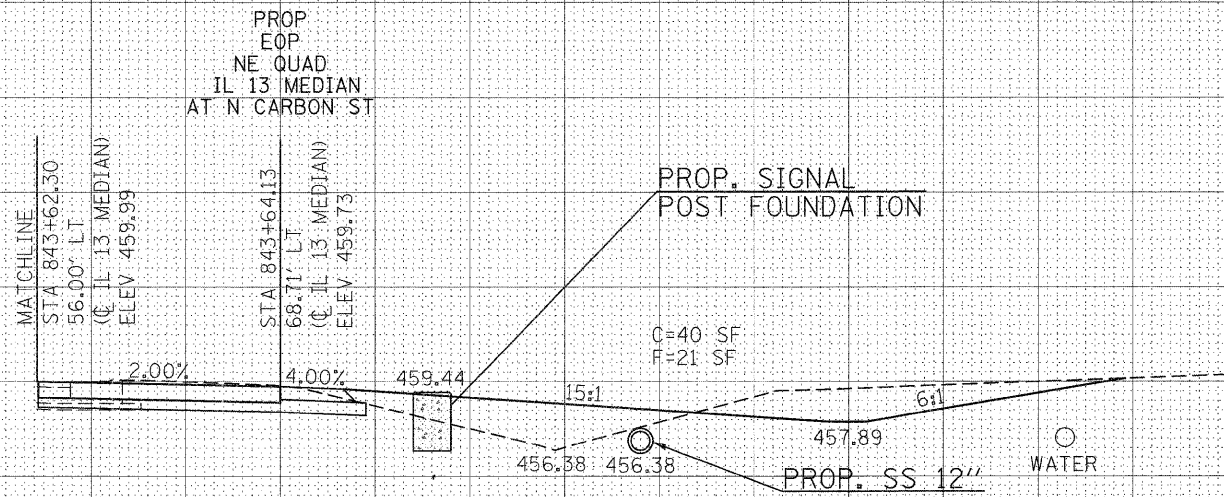

465
460
455
450

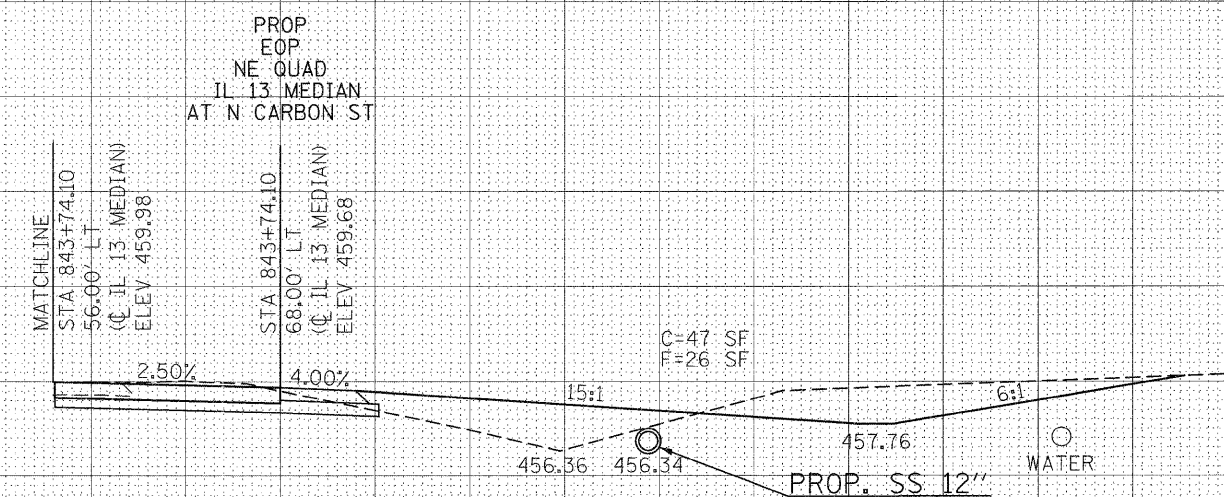

75 70 65 60 55 50 45 40 35 30 25 20 15 10 5 0 5 10 15 20 25 30 35 40 45 50 55 60 65 70 75

FILE NAME =	USER NAME = knightsm
c:\pwork\pwork\knightsm\d0157472\78155-sh1-sc-red1.dgn	
PLOT SCALE = 5,0000' / IN.	
PLOT DATE = 3/21/2011	

DESIGNED -	REVISED -
DRAWN -	REVISED -
CHECKED -	REVISED -
DATE -	REVISED -

**STATE OF ILLINOIS
DEPARTMENT OF TRANSPORTATION**

CARBON ST NE QUADRANT CROSS SECTIONS			
SCALE: 1"=5'	SHEET NO.	OF	SHEETS
	STA. +00.00		TO STA. +10.00

F.A.P. RTE.	SECTION	COUNTY	TOTAL SHEETS	SHEET NO.
331	(1X-1R-1,RS-2,N-2,TS-3	WILLIAMSON	167	137
CONTRACT NO. 78155				
ILLINOIS FED. AID PROJECT				