


DATE	
BY	
FINAL SURVEY	
PLANNED	
NOTE BOOK	
TEMPLATE	
AREAS CHECKED	
NO.	

DATE	
BY	
ORIGINAL SURVEY	
PLANNED	
NOTE BOOK	
TEMPLATE	
AREAS CHECKED	
NO.	

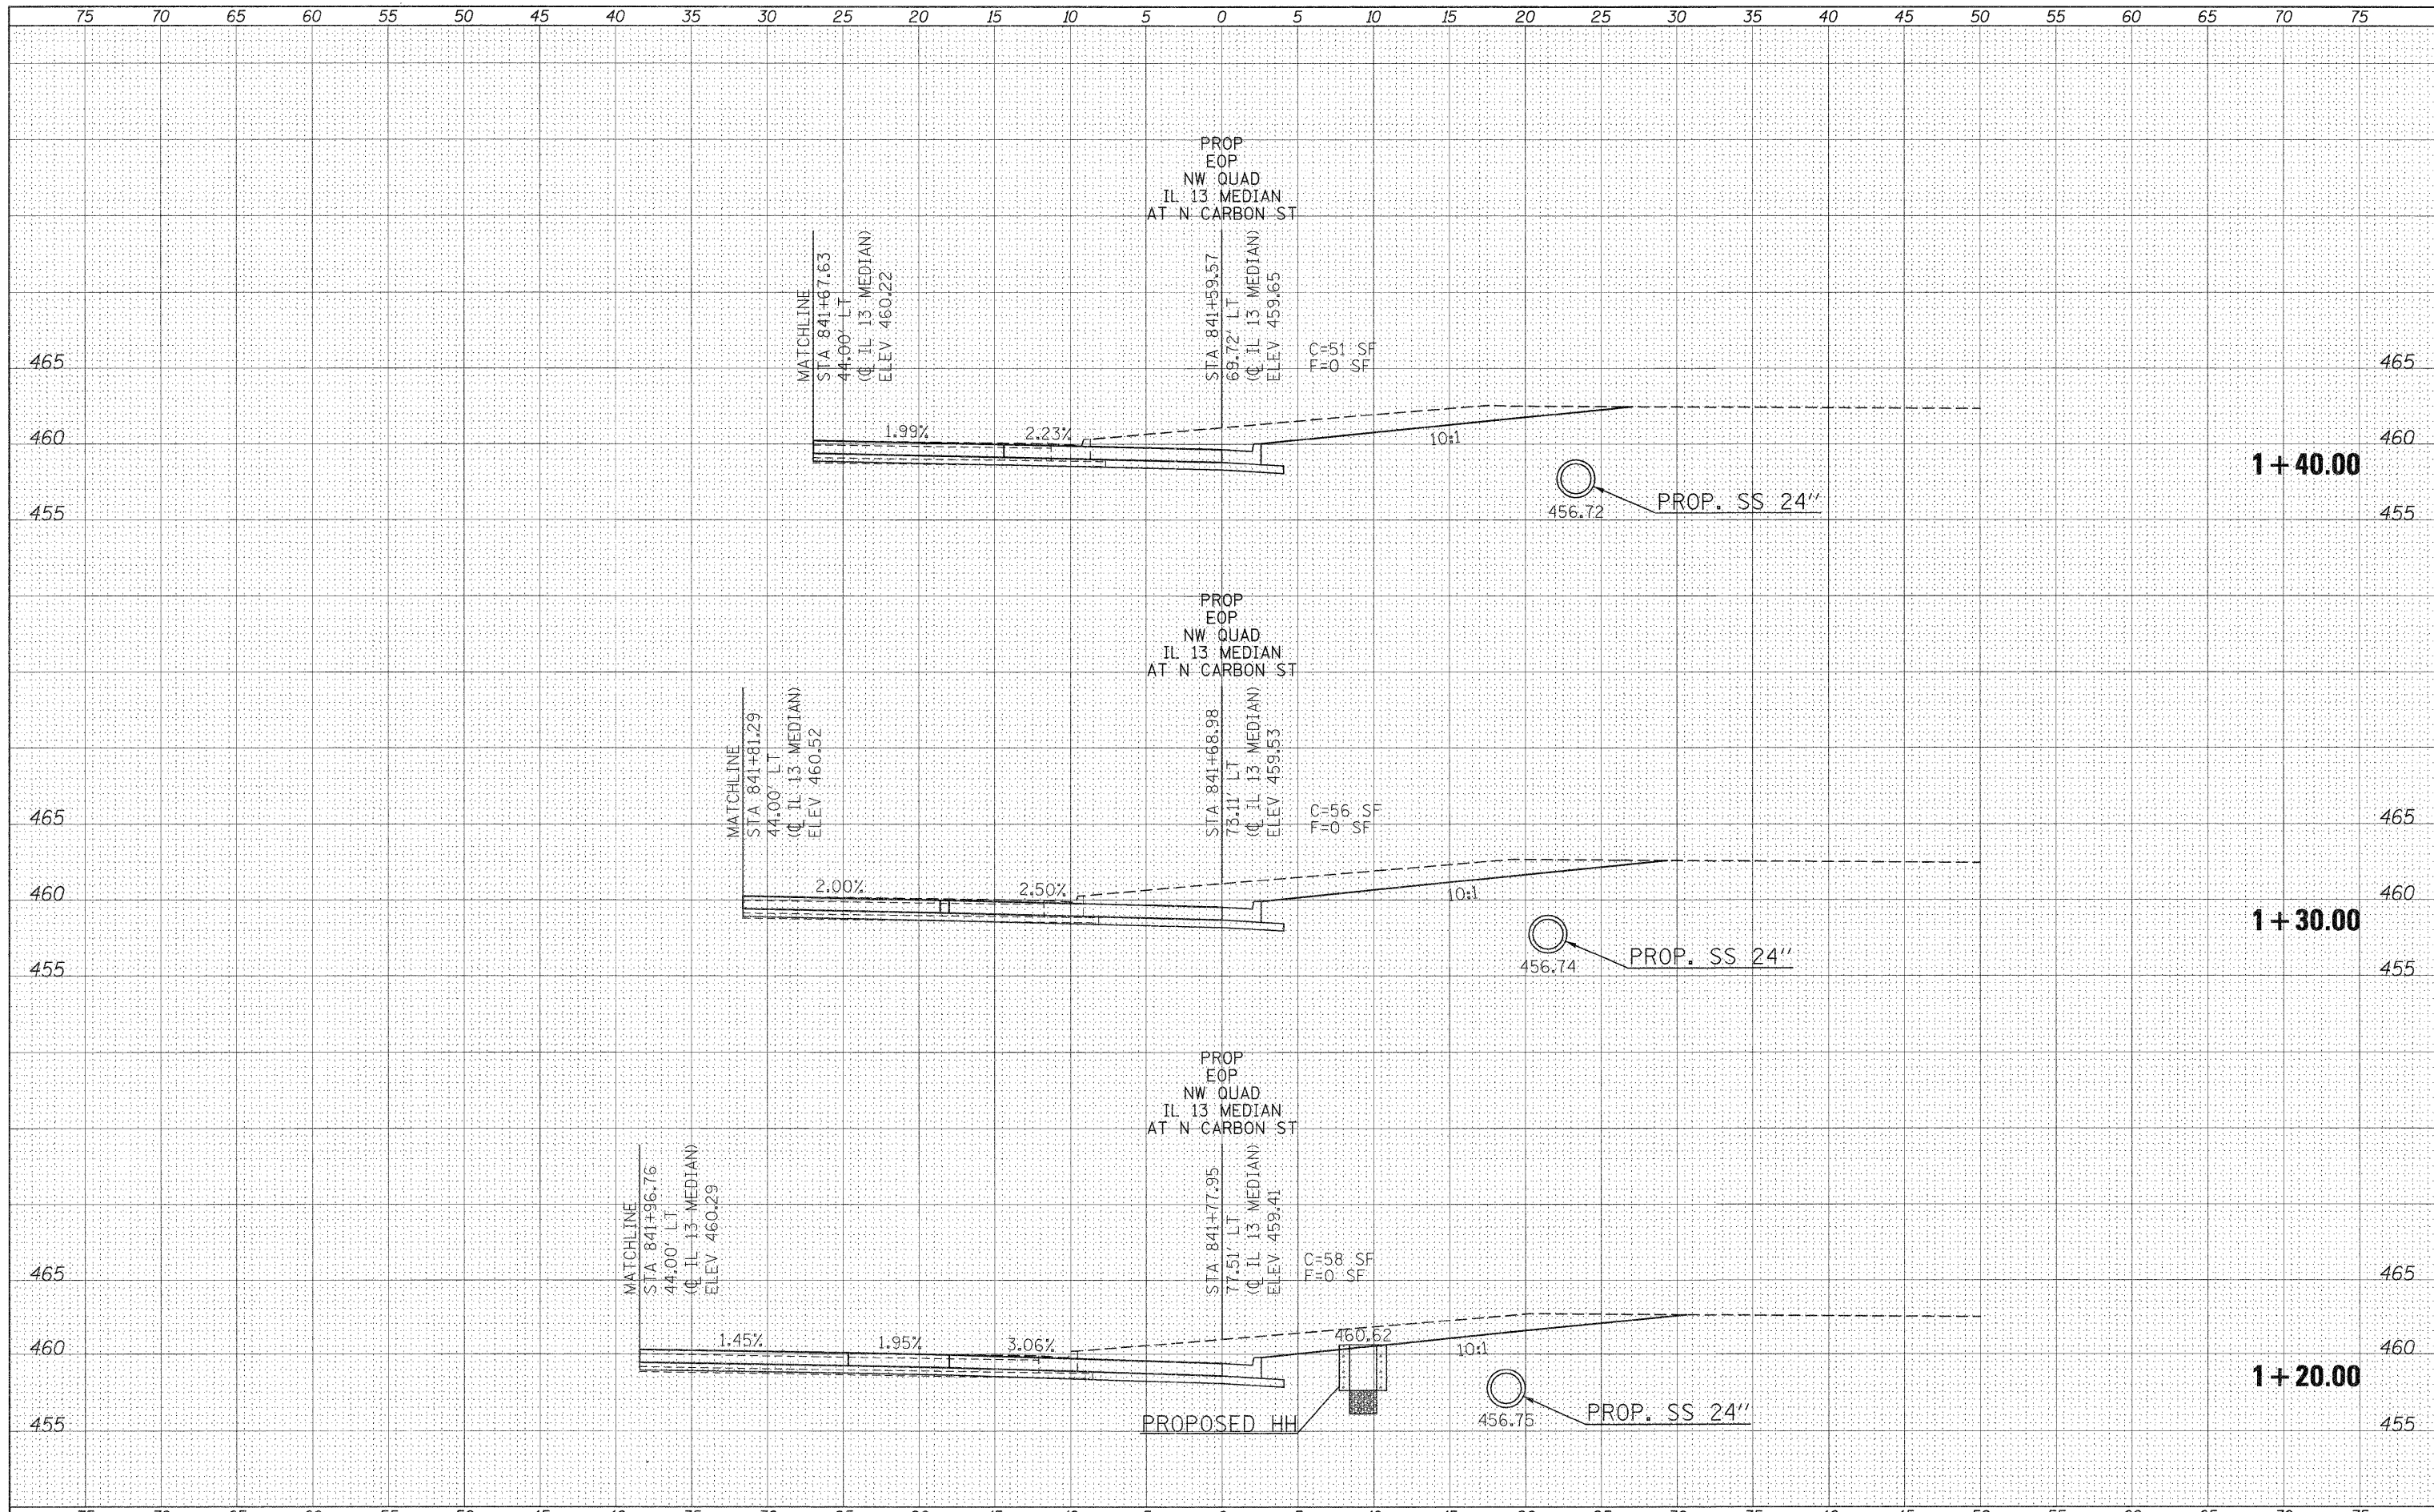

FILE NAME =	USER NAME = knightsm	DESIGNED -	REVISED -	STATE OF ILLINOIS DEPARTMENT OF TRANSPORTATION	CARBON ST NW QUADRANT CROSS SECTIONS			F.A.P. RTE.	SECTION	COUNTY	TOTAL SHEETS	SHEET NO.
et\pw_work\pwidot\knightsm\d0157472\78155-sh1	sc-radii.dgn	DRAWN -	REVISED -		331	(1X-1)R-1,RS-2,N-2,TS-3	WILLIAMSON	167	148			
PLOT SCALE = 5,0000 "/> <td>IN.</td> <td>CHECKED -</td> <td>REVISED -</td> <td colspan="4" style="text-align: center;">CONTRACT NO. 78155</td>	IN.	CHECKED -	REVISED -		CONTRACT NO. 78155							
PLOT DATE = 3/21/2011	DATE -	REVISED -	ILLINOIS FED. AID PROJECT									