


DATE _____
 BY _____
 SURVEYED _____
 PLOTTED _____
 ORIGINAL SURVEY _____
 NOTE BOOK _____
 NO. _____

DATE _____
 BY _____
 SURVEYED _____
 PLOTTED _____
 ORIGINAL SURVEY _____
 NOTE BOOK _____
 NO. _____

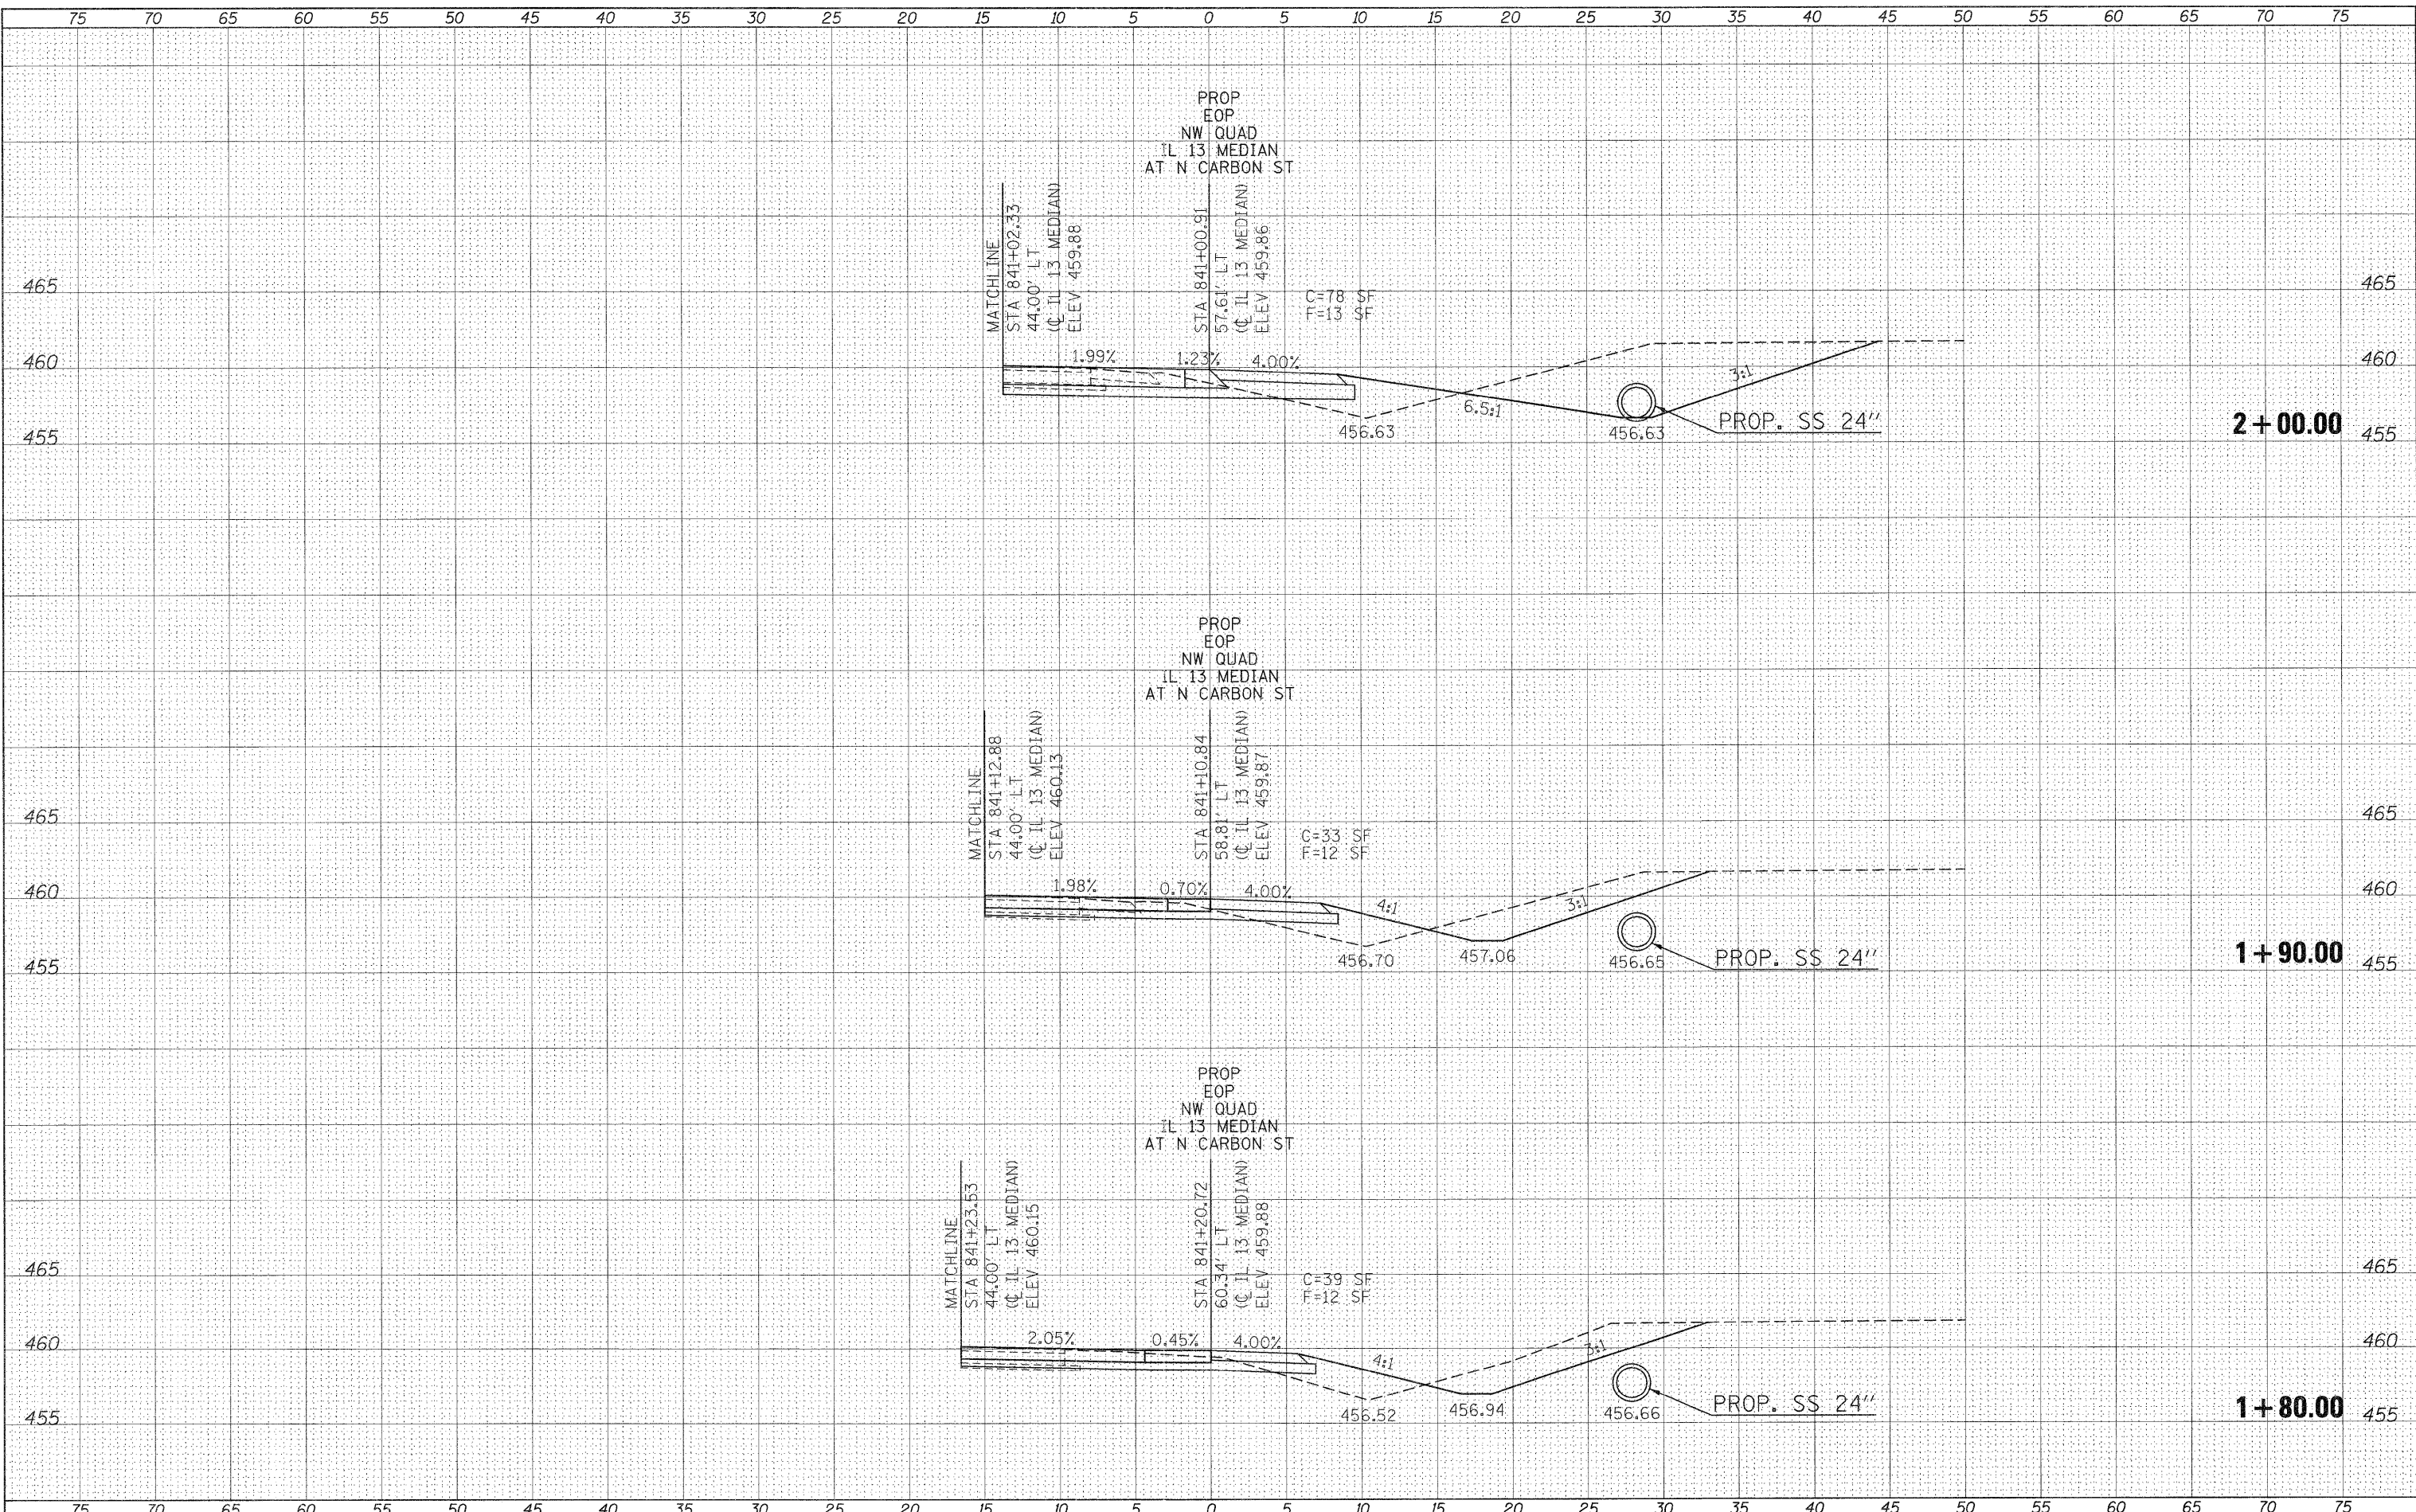

FILE NAME =	USER NAME = knightam	DESIGNED -	REVISED -	STATE OF ILLINOIS DEPARTMENT OF TRANSPORTATION	CARBON ST NW QUADRANT CROSS SECTIONS			F.A.P. RTE. 331	SECTION (1X-1R-1,RS-2,N-2,TS-3)	COUNTY WILLIAMSON	TOTAL SHEETS 167	SHEET NO. 150
c:\p_w\work\p\widot\knightam\d0157472\78155-sht-3	sc-radi.dgn	DRAWN -	REVISED -		SCALE: 1"=5'	SHEET NO.	OF	SHEETS	STA. 1+80.00	TO STA. 2+00.00	ILLINOIS FED. AID PROJECT	
		CHECKED -	REVISED -								CONTRACT NO. 78155	
		DATE -	REVISED -									