


DATE	
BY	
FINAL SURVEY	
PLANS	
NOTE BOOK	
AREAS CHECKED	

DATE	
BY	
ORIGINAL SURVEY	
PLANS	
NOTE BOOK	
AREAS CHECKED	

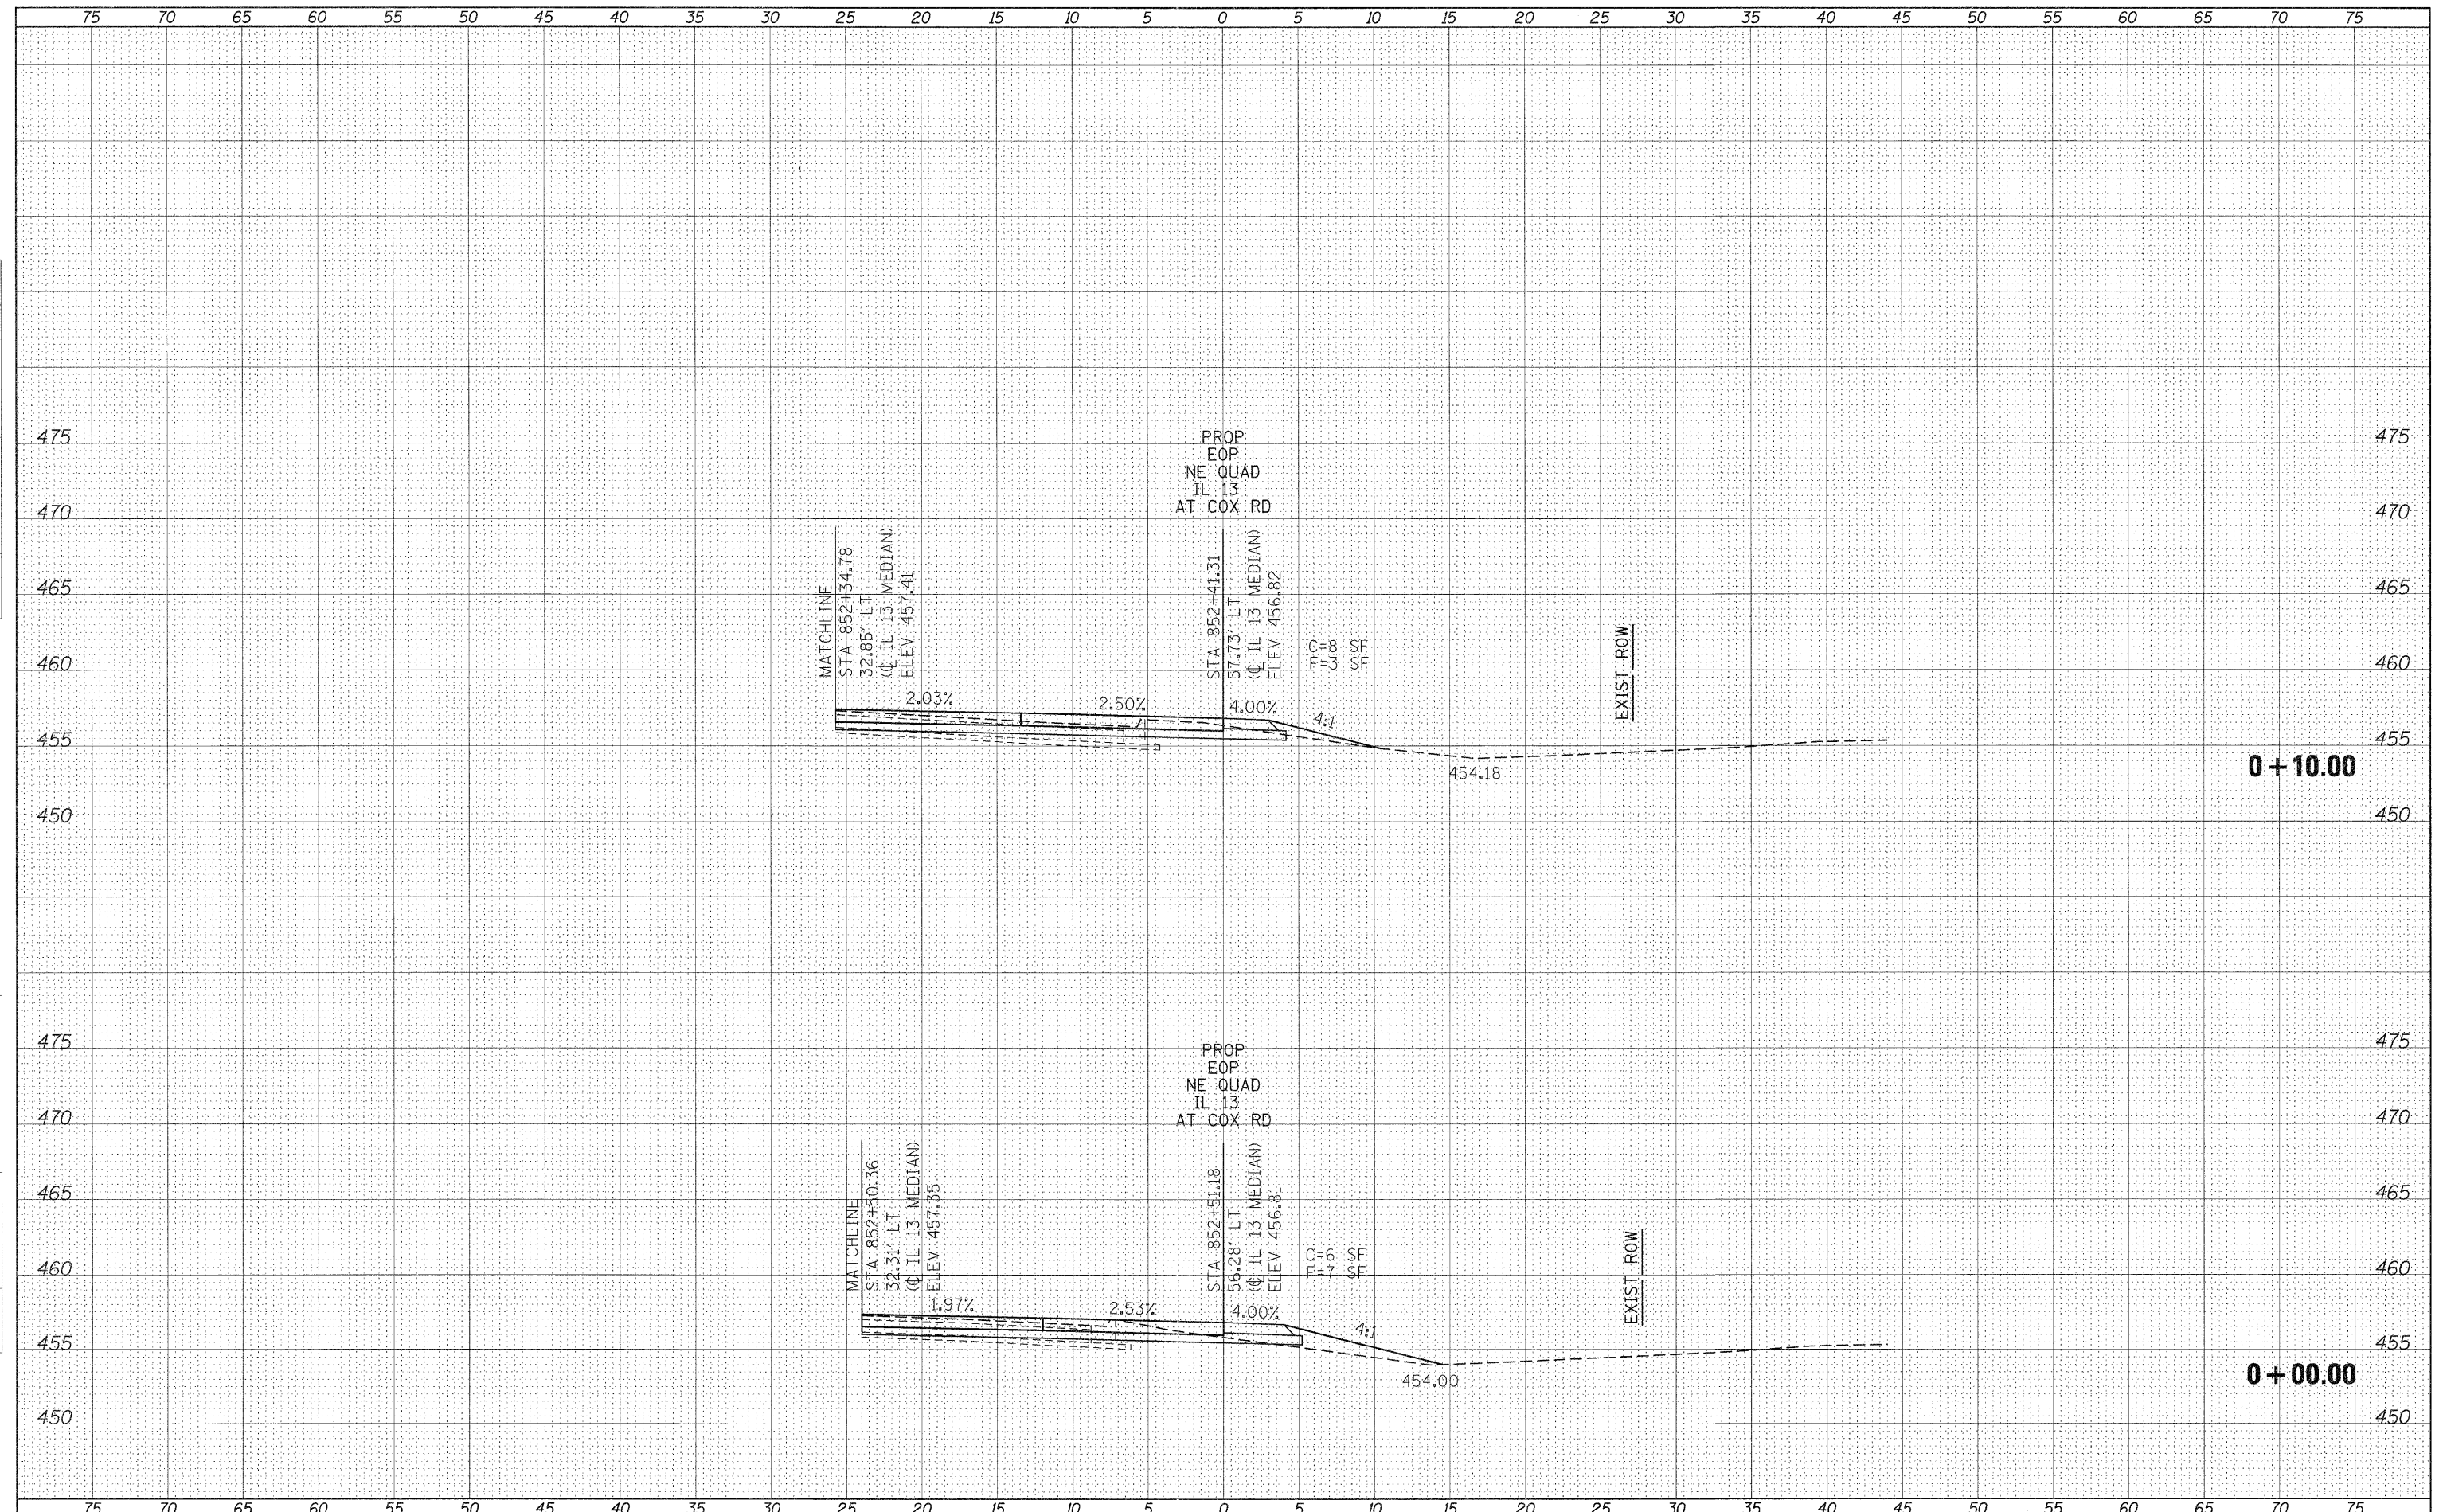

FILE NAME =	USER NAME = knightsm	DESIGNED -	REVISED -	<b>STATE OF ILLINOIS DEPARTMENT OF TRANSPORTATION</b>	<b>COX STREET NE QUADRANT CROSS SECTIONS</b>			F.A. RTE.	SECTION	COUNTY	TOTAL SHEETS	SHEET NO.			
c:\pwork\pwork\knightsm\d0157472\78155-sht-sc-radi2.dgn		DRAWN -	REVISED -		SCALE:	SHEET NO.	OF	SHEETS	STA. +00.00	TO STA. +10.00	331	(1X-1R-1,RS-2,N-2,TS-3	WILLIAMSON	167	152
		CHECKED -	REVISED -										CONTRACT NO. 78155		
		DATE -	REVISED -										ILLINOIS FED. AID PROJECT		