


DATE _____
 BY _____
 SURVEYED _____
 DRAWN _____
 CHECKED _____
 NO. _____

DATE _____
 BY _____
 SURVEYED _____
 DRAWN _____
 CHECKED _____
 NO. _____

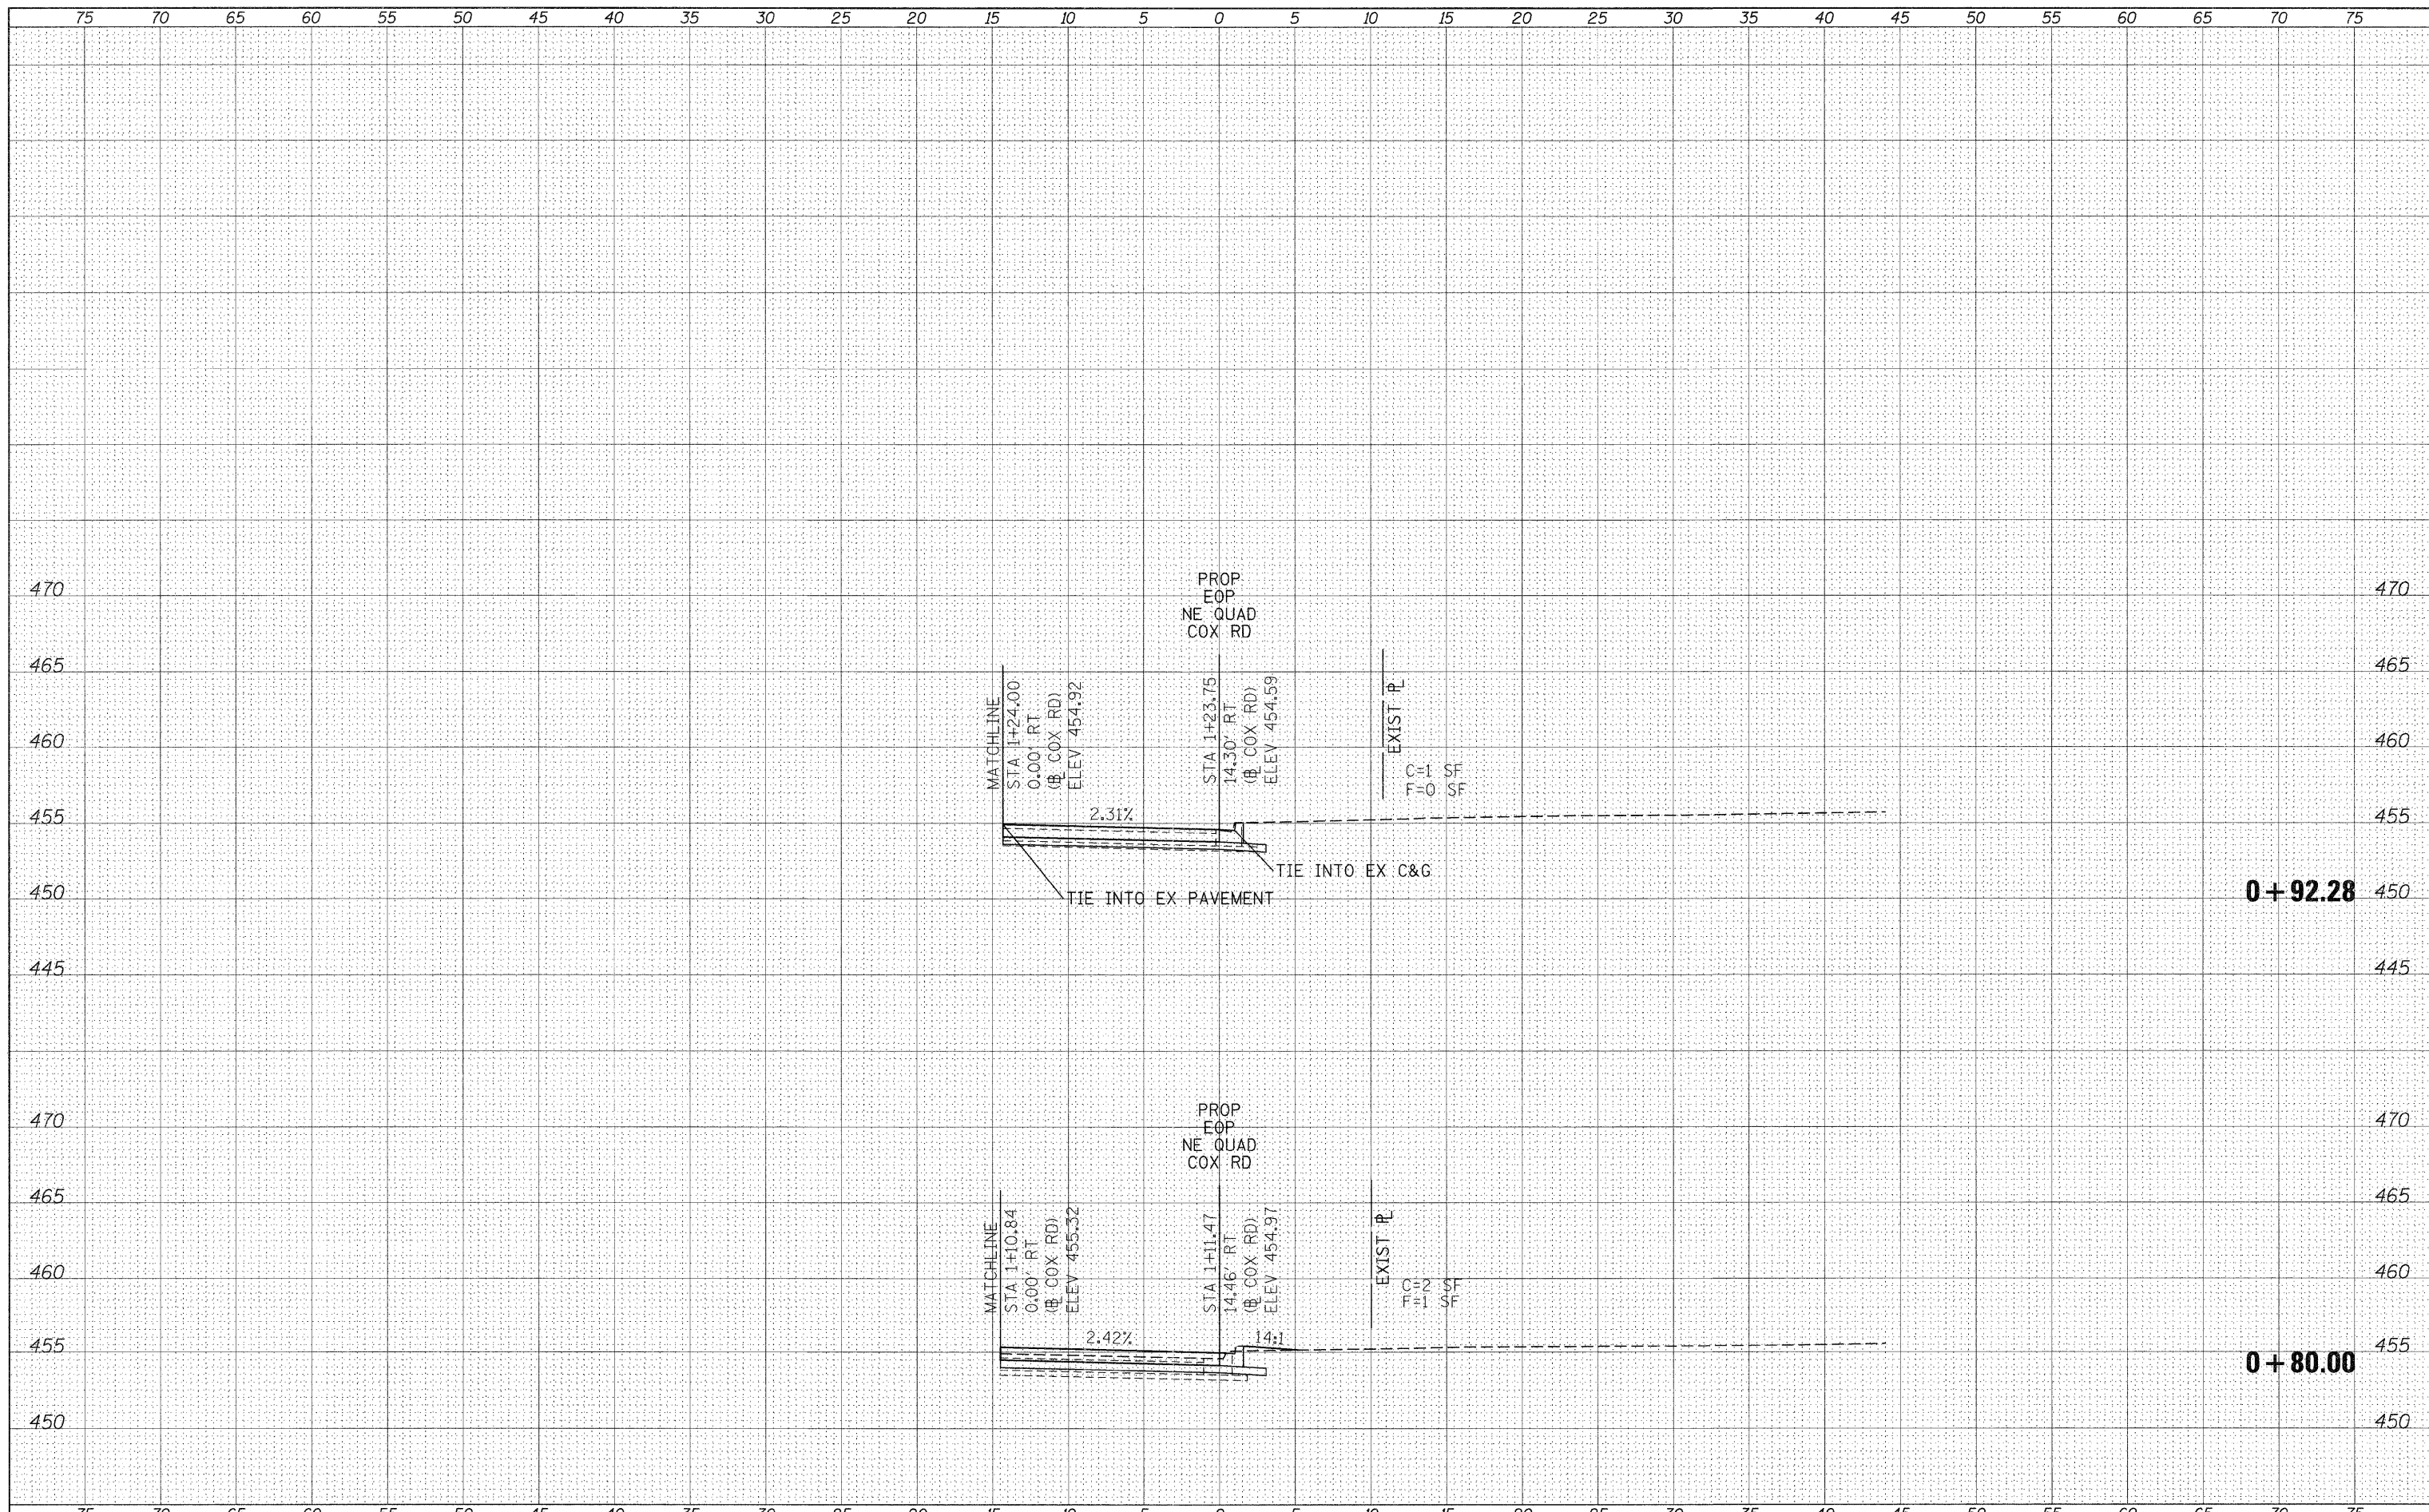

FILE NAME = c:\pv_work\pwwork\knightsm\d0157472\78155-sh1-30-red12.dgn
 USER NAME = knightsam
 PLOT SCALE = 5,0000 ' / IN.
 PLOT DATE = 3/21/2011

DESIGNED -	REVISED -
DRAWN -	REVISED -
CHECKED -	REVISED -
DATE -	REVISED -

**STATE OF ILLINOIS
 DEPARTMENT OF TRANSPORTATION**

**COX STREET
 NE QUADRANT CROSS SECTIONS**
 SCALE: SHEET NO. OF SHEETS STA. +80.00 TO STA. +92.28

F.A. RTE.	SECTION	COUNTY	TOTAL SHEETS	SHEET NO.
331	(IX-1)R-1,RS-2,N-2,TS-3	WILLIAMSON	167	155
CONTRACT NO. 78155				
ILLINOIS FED. AID PROJECT				