


BY: _____ DATE: _____
 SURVEYED: _____ PLOTTED: _____
 FINAL SURVEY: _____ NOTE BOOK: _____
 NO. _____ AREAS CHECKED: _____

BY: _____ DATE: _____
 SURVEYED: _____ PLOTTED: _____
 ORIGINAL SURVEY: _____ NOTE BOOK: _____
 NO. _____ AREAS CHECKED: _____

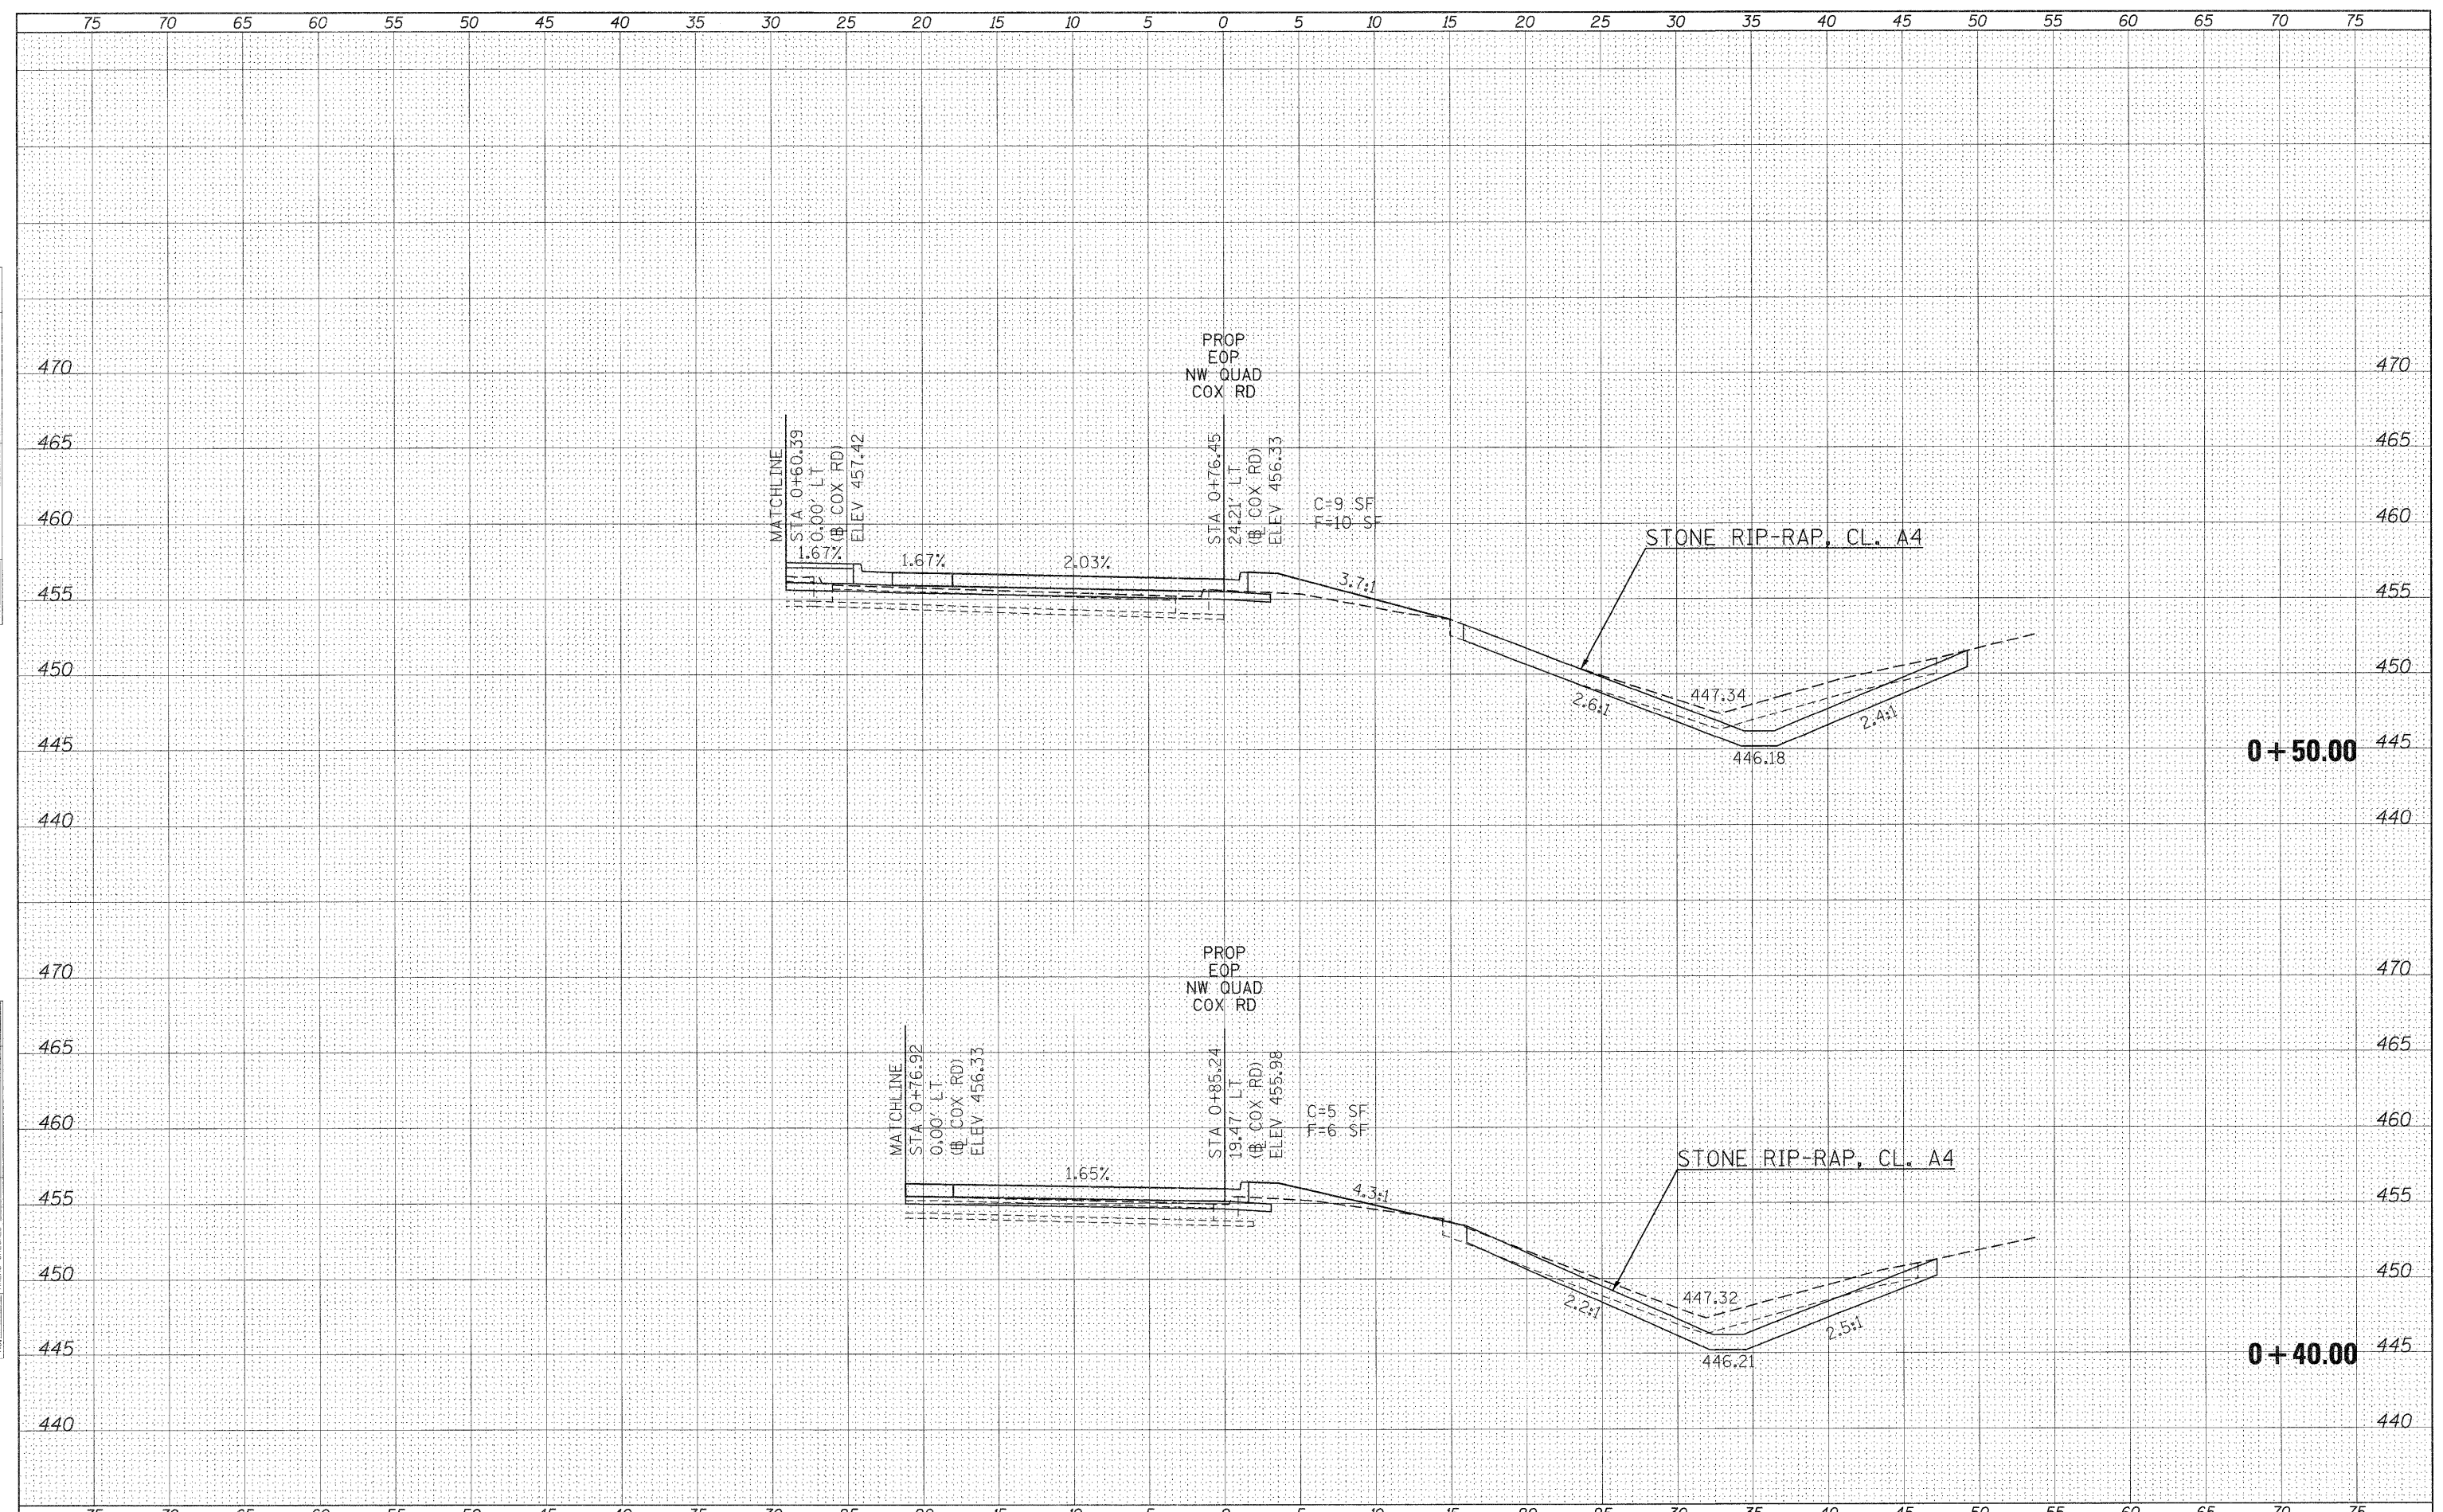

FILE NAME =	USER NAME = knightam	DESIGNED -	REVISED -	STATE OF ILLINOIS DEPARTMENT OF TRANSPORTATION	COX STREET NW QUADRANT CROSS SECTIONS			F.A. RTE.	SECTION	COUNTY	TOTAL SHEETS	SHEET NO.
es:\pw_work\pwwork\knightsm\ad0157472\78155-shd-xco-radi2.dgn		DRAWN -	REVISED -		331	(1X-1R-1,RS-2,N-2,TS-3	WILLIAMSON	167	158			
PLOT SCALE = 5.0000 / IN.		CHECKED -	REVISED -		CONTRACT NO. 78155			ILLINOIS FED. AID PROJECT				
PLOT DATE = 3/21/2011		DATE -	REVISED -		SCALE:	SHEET NO.	OF SHEETS	STA. +40.00	TO STA. +50.00			