


DATE	
BY	
PROJECT NO.	
SURVEY NO.	
NOTE BOOK NO.	
AREAS CHECKED	
NO.	

DATE	
BY	
PROJECT NO.	
SURVEY NO.	
NOTE BOOK NO.	
AREAS CHECKED	
NO.	

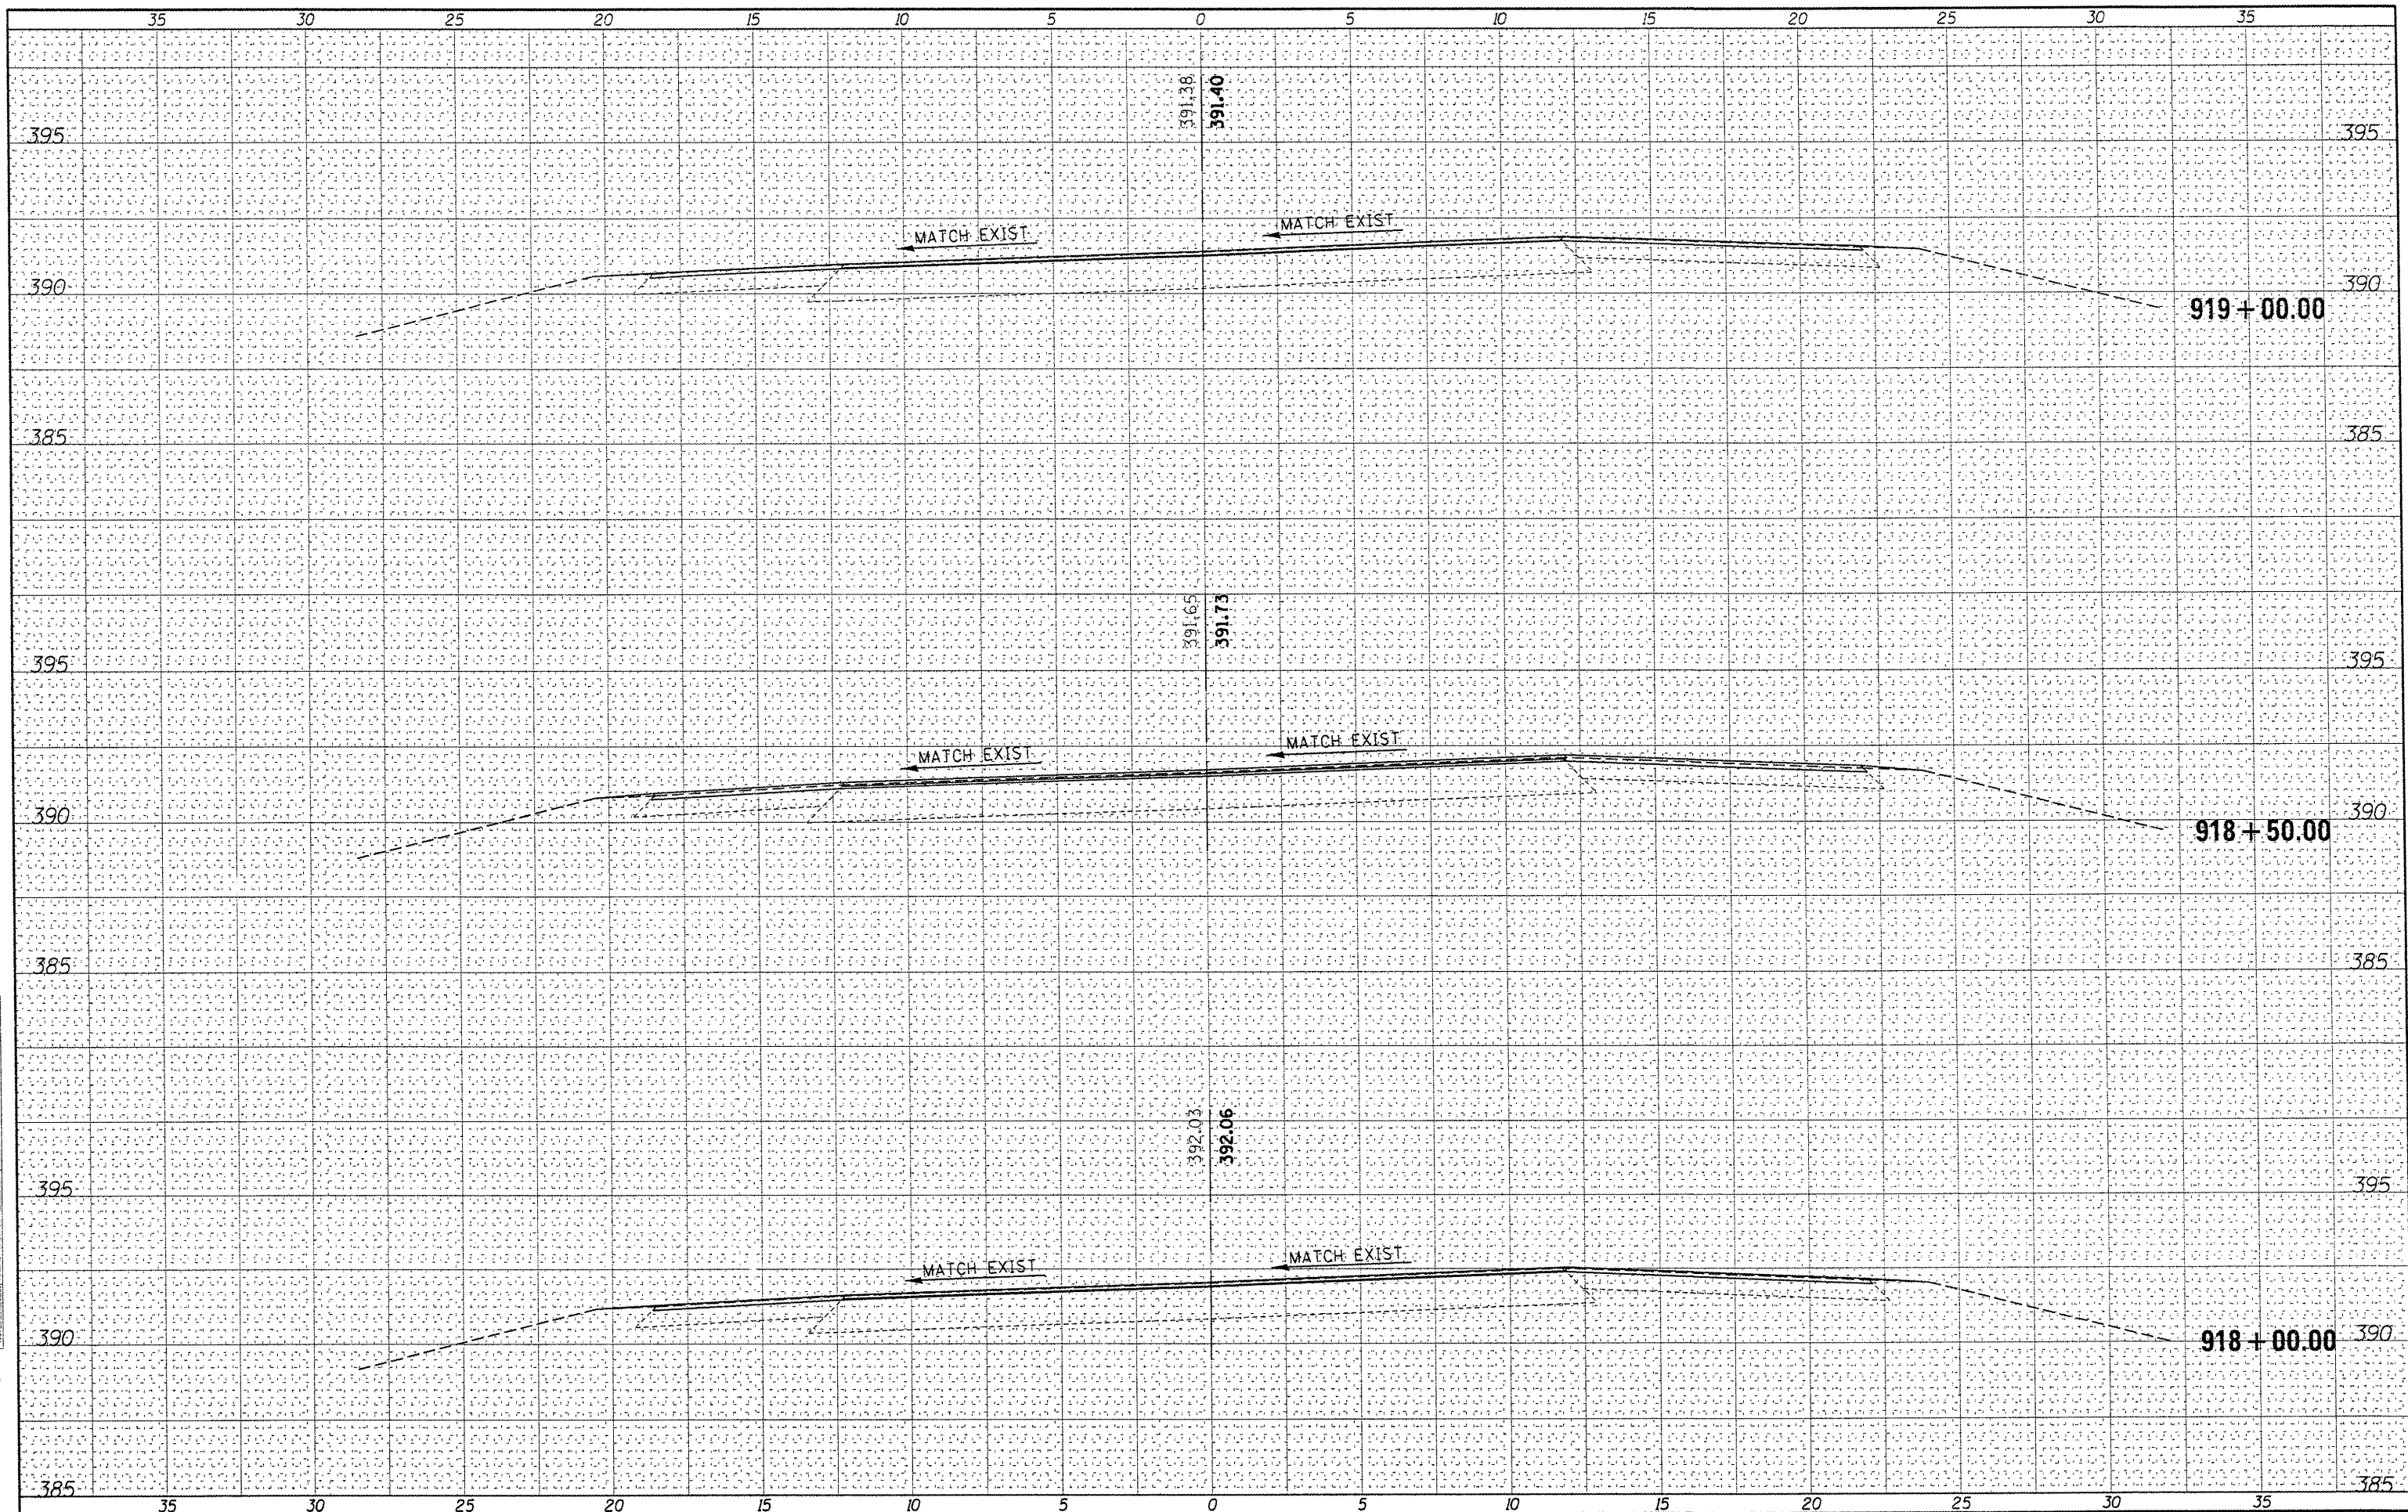

FILE NAME =	USER NAME = needham	DESIGNED -	REVISED -	<b>STATE OF ILLINOIS</b> <b>DEPARTMENT OF TRANSPORTATION</b>	<b>IL 13 EB, LOCATION 3C</b> <b>CROSS SECTIONS</b>	F.A.P. RTE.	SECTION	COUNTY	TOTAL SHEETS	SHEET NO.
as:\work\p1010\dickerson\m\0256064\78238-1-LOG3-1.sht.dgn	DRAWN -	REVISED -	332			CONT MAINT 2012	JACKSON	64	46	
PLOT SCALE = 5,000 / IN.	CHECKED -	REVISED -	CONTRACT NO. 78283							
PLOT DATE = 4/1/2011	DATE -	REVISED -	ILLINOIS FED. AID PROJECT							
SCALE: 1"=2.5'					SHEET NO. OF SHEETS		STA. 918+00.00 TO STA. 919+00.00			