


DATE	
BY	
FINISHED SURVEY	
CHECKED	
PLotted	
TEMPLATE	
AREAS	
CHECKED	

DATE	
BY	
ORIGINAL SURVEY	
CHECKED	
PLotted	
TEMPLATE	
AREAS	
CHECKED	

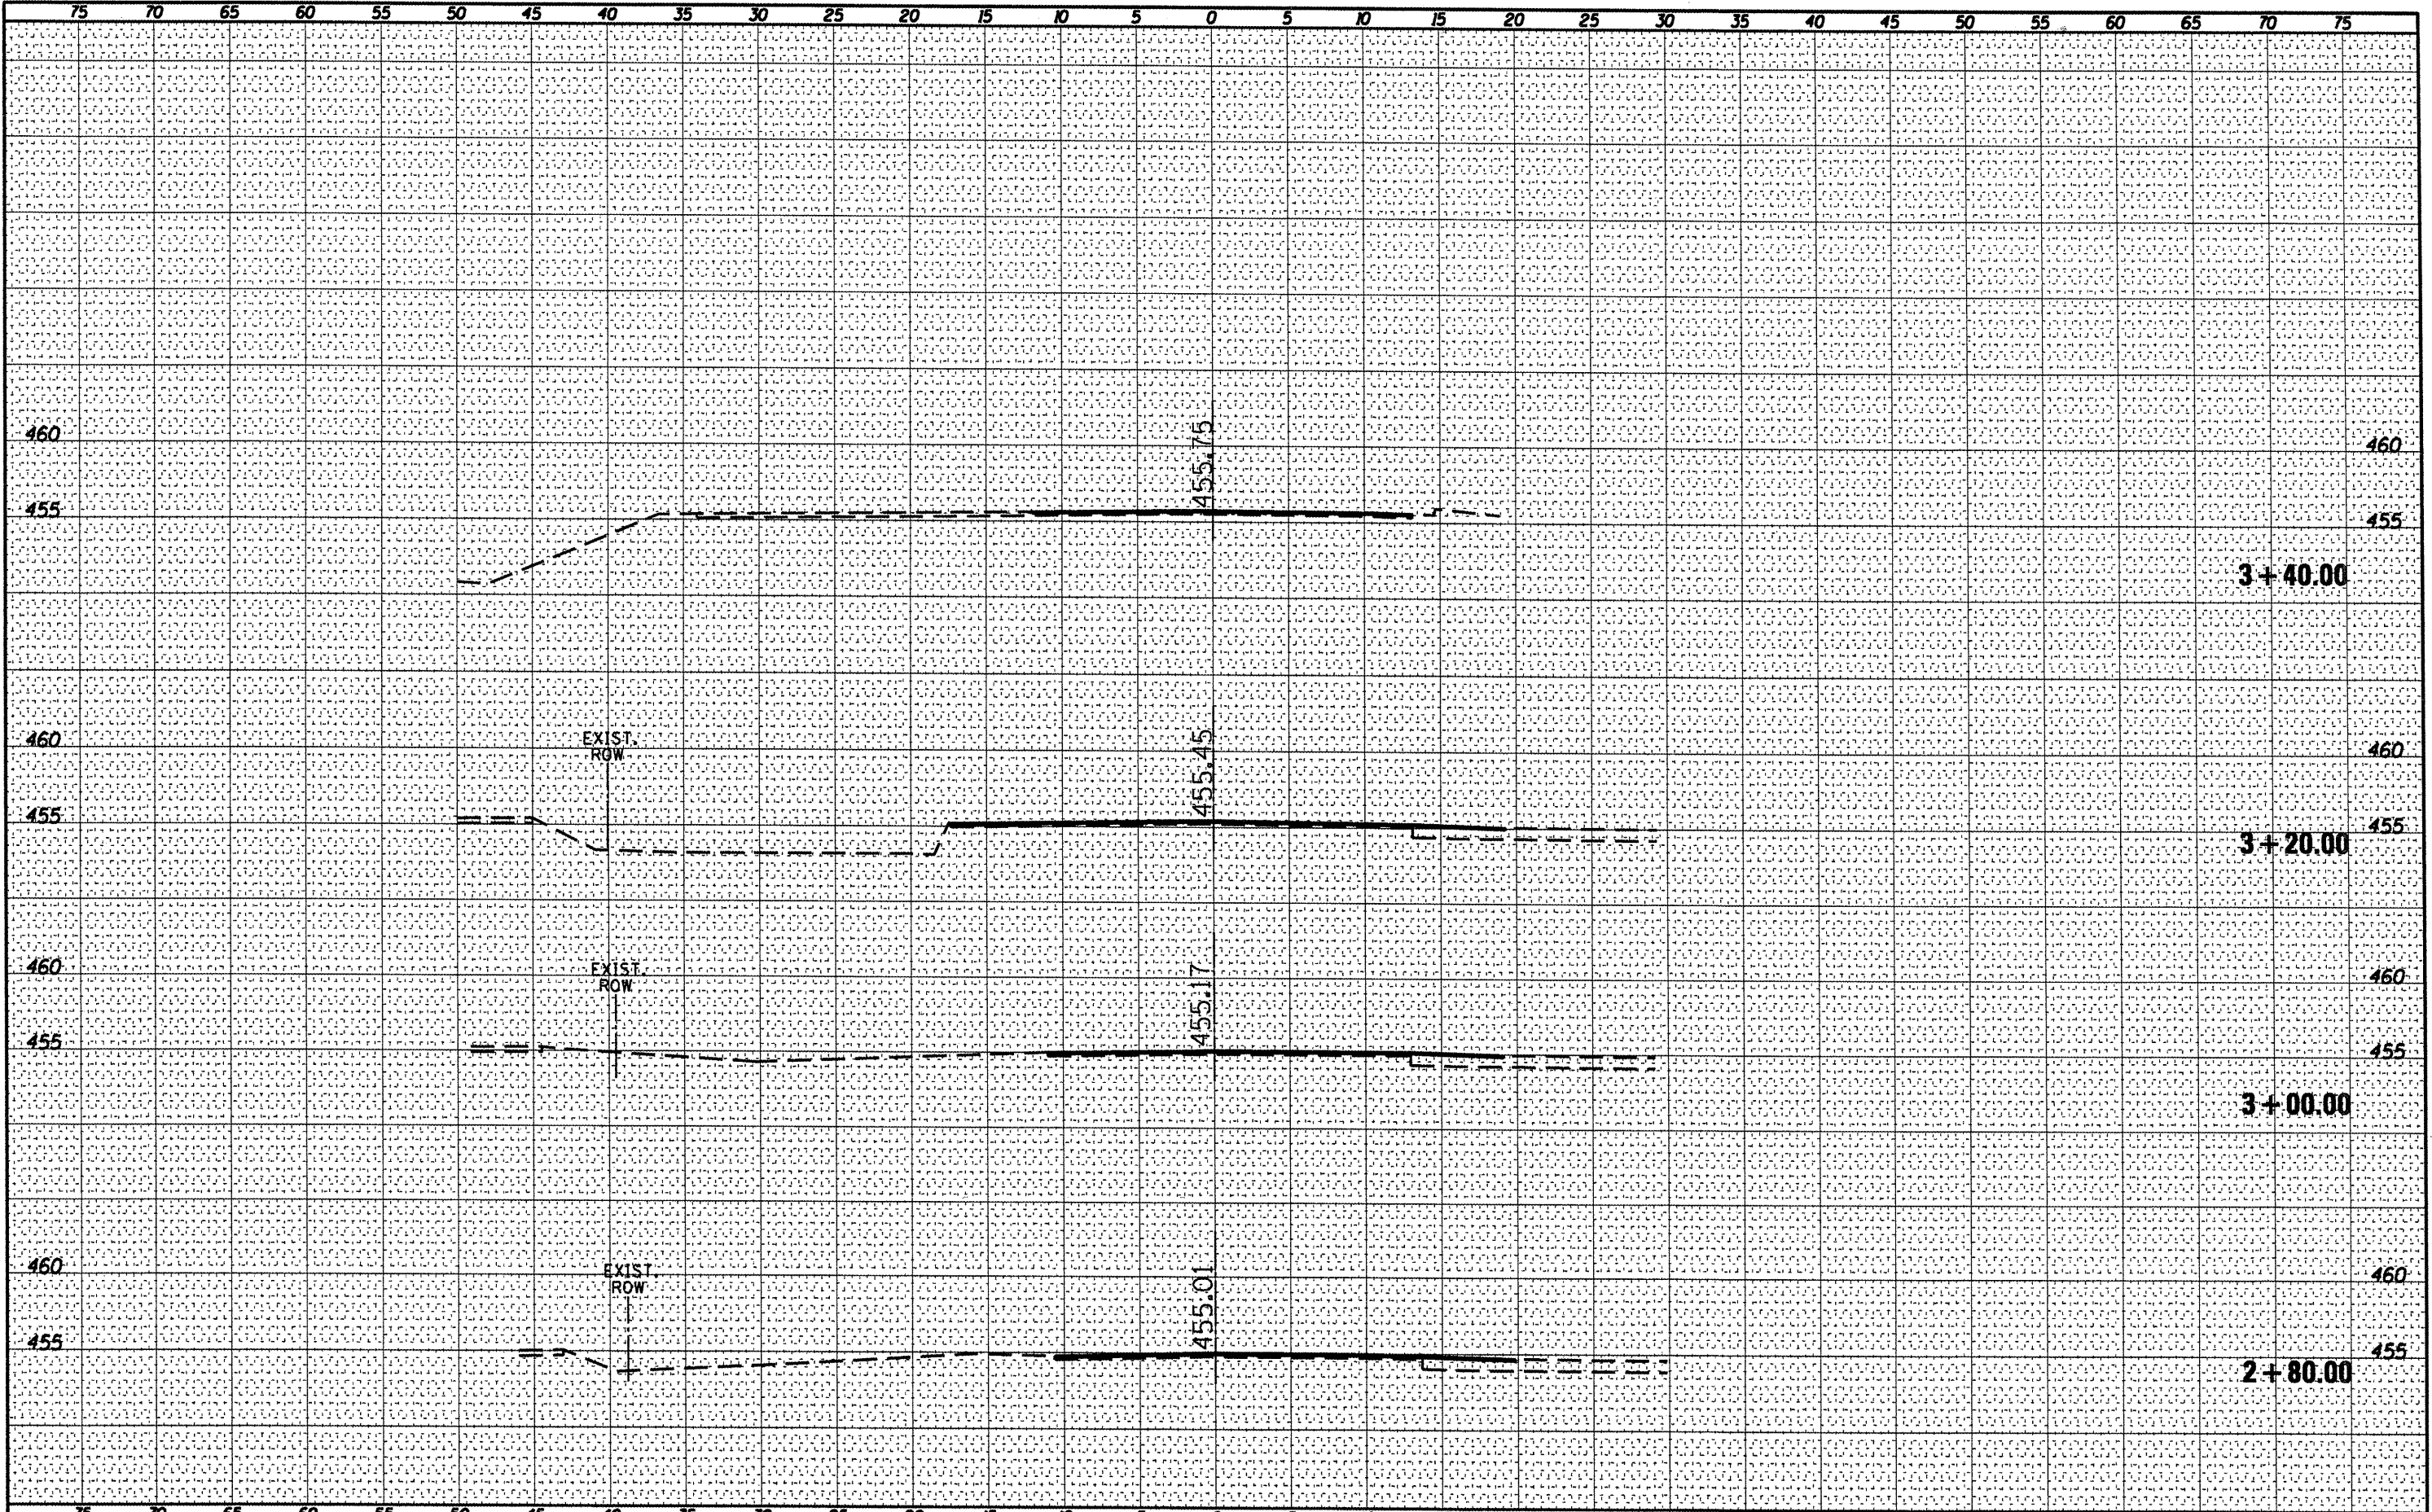

FILE NAME =	USER NAME = BradleyT	DESIGNED -	REVISED -	STATE OF ILLINOIS DEPARTMENT OF TRANSPORTATION	TERMINAL DRIVE CROSS-SECTIONS	P.A. RTE.	SECTION	COUNTY	TOTAL SHEETS	SHEET NO.
at:\pwork\pwork\bradleyt\0256064\78238-	h3-shd.dgn	DRAWN -	REVISED -				09 CM RESURFACING 2011	VARIOUS	64	64
	PLOT SCALE = 18.312' / 1" IN.	CHECKED -	REVISED -				CONTRACT NO. 78238			
	PLOT DATE = 4/1/2011	DATE -	REVISED -				ILLINOIS FED. AID PROJECT			
					SCALE:	SHEET NO. OF SHEETS STA. 2+80.00 TO STA. 3+40.00				