

F.A. RTE.	SECTION	COUNTY	TOTAL SHEETS	SHEET NO.
358	86-00075-04-PV	WOODFORD	33	10
STA. _____		TO STA. _____		
FED. ROAD DIST. NO. _____	ILLINOIS	FED. AID PROJECT		

~ County Highway #1
 POT STA 9+86.50
 N 1503846.810
 E 2543840.250

~ County Highway #1
 POT STA 15+00.00
 N 1504360.2054
 E 2543829.9669



EDITH M. HARTZLER

RUTH ANN SCHERTZ

PLAN	DATE
BY _____	_____
NO. _____	_____

PROFILE	DATE
BY _____	_____
NO. _____	_____

PLOT DATE * DATE *
 FILE NAME * FILE *
 USER NAME * USER *

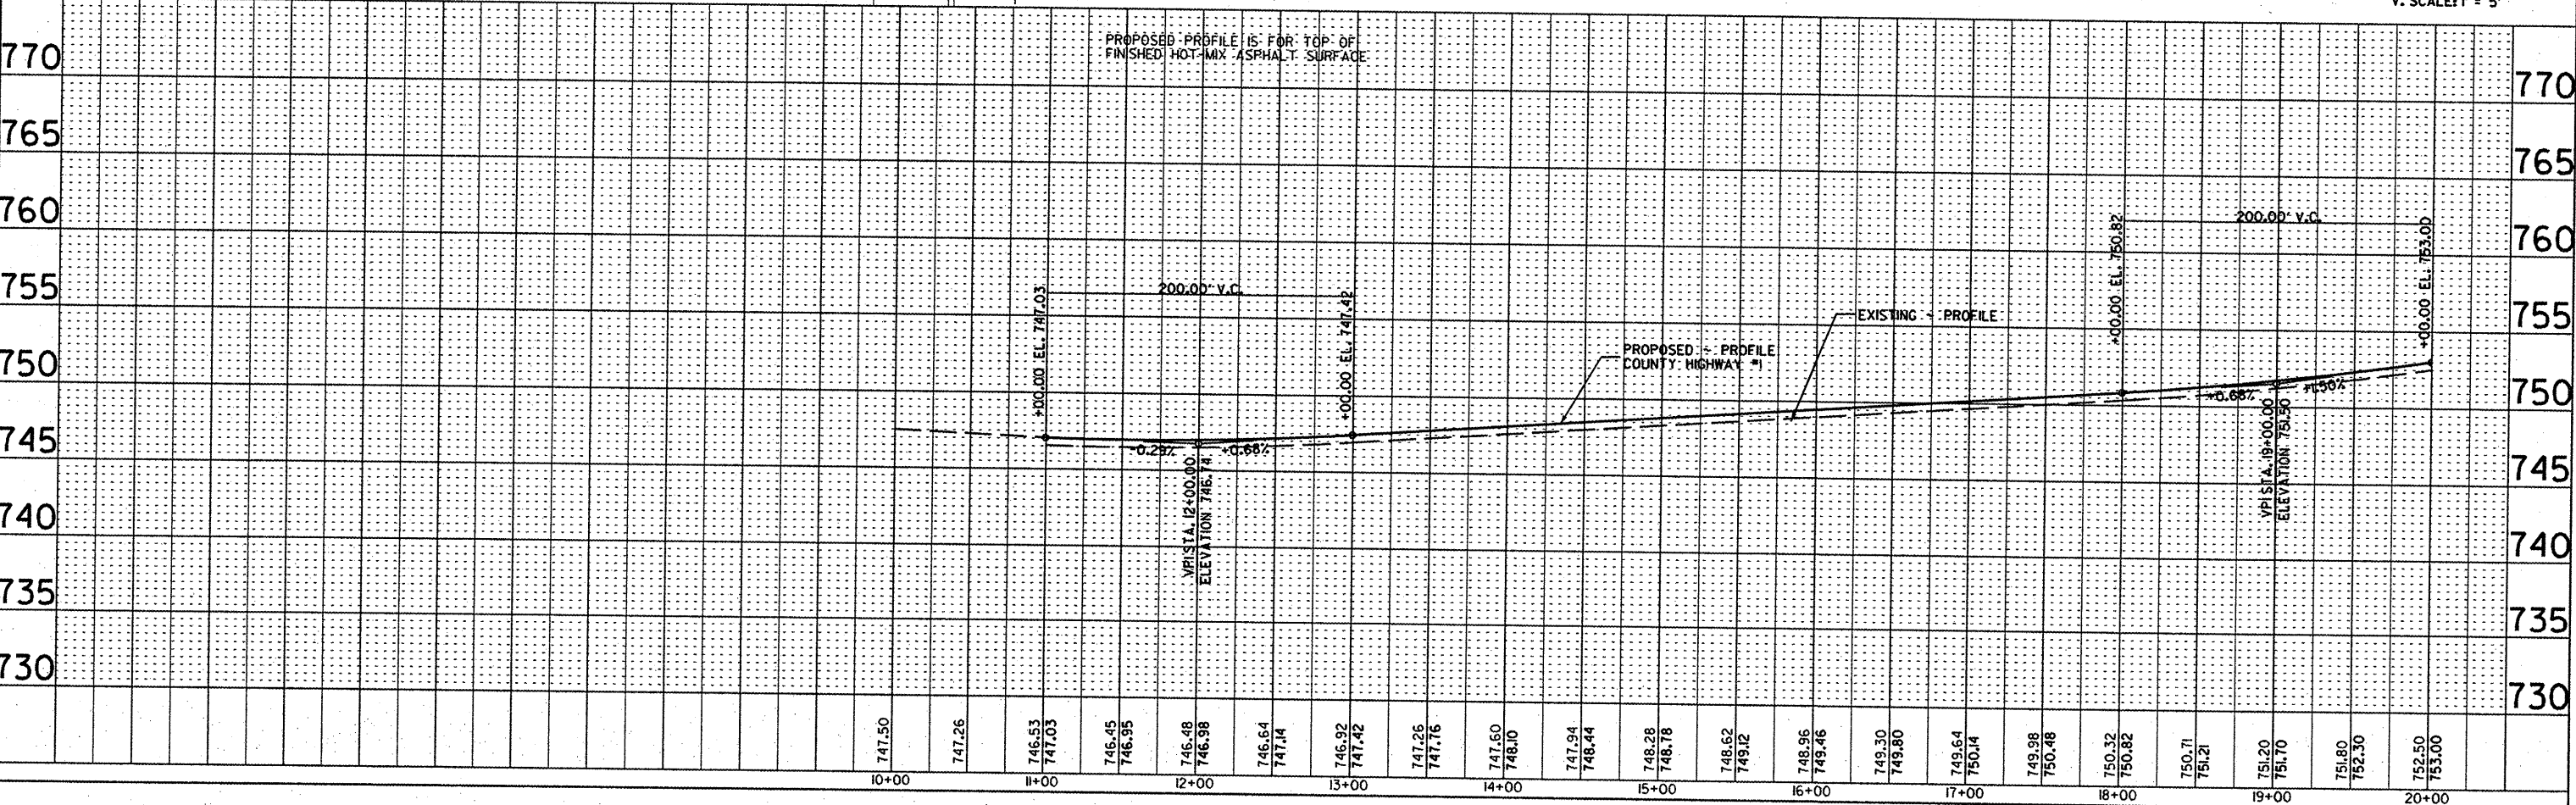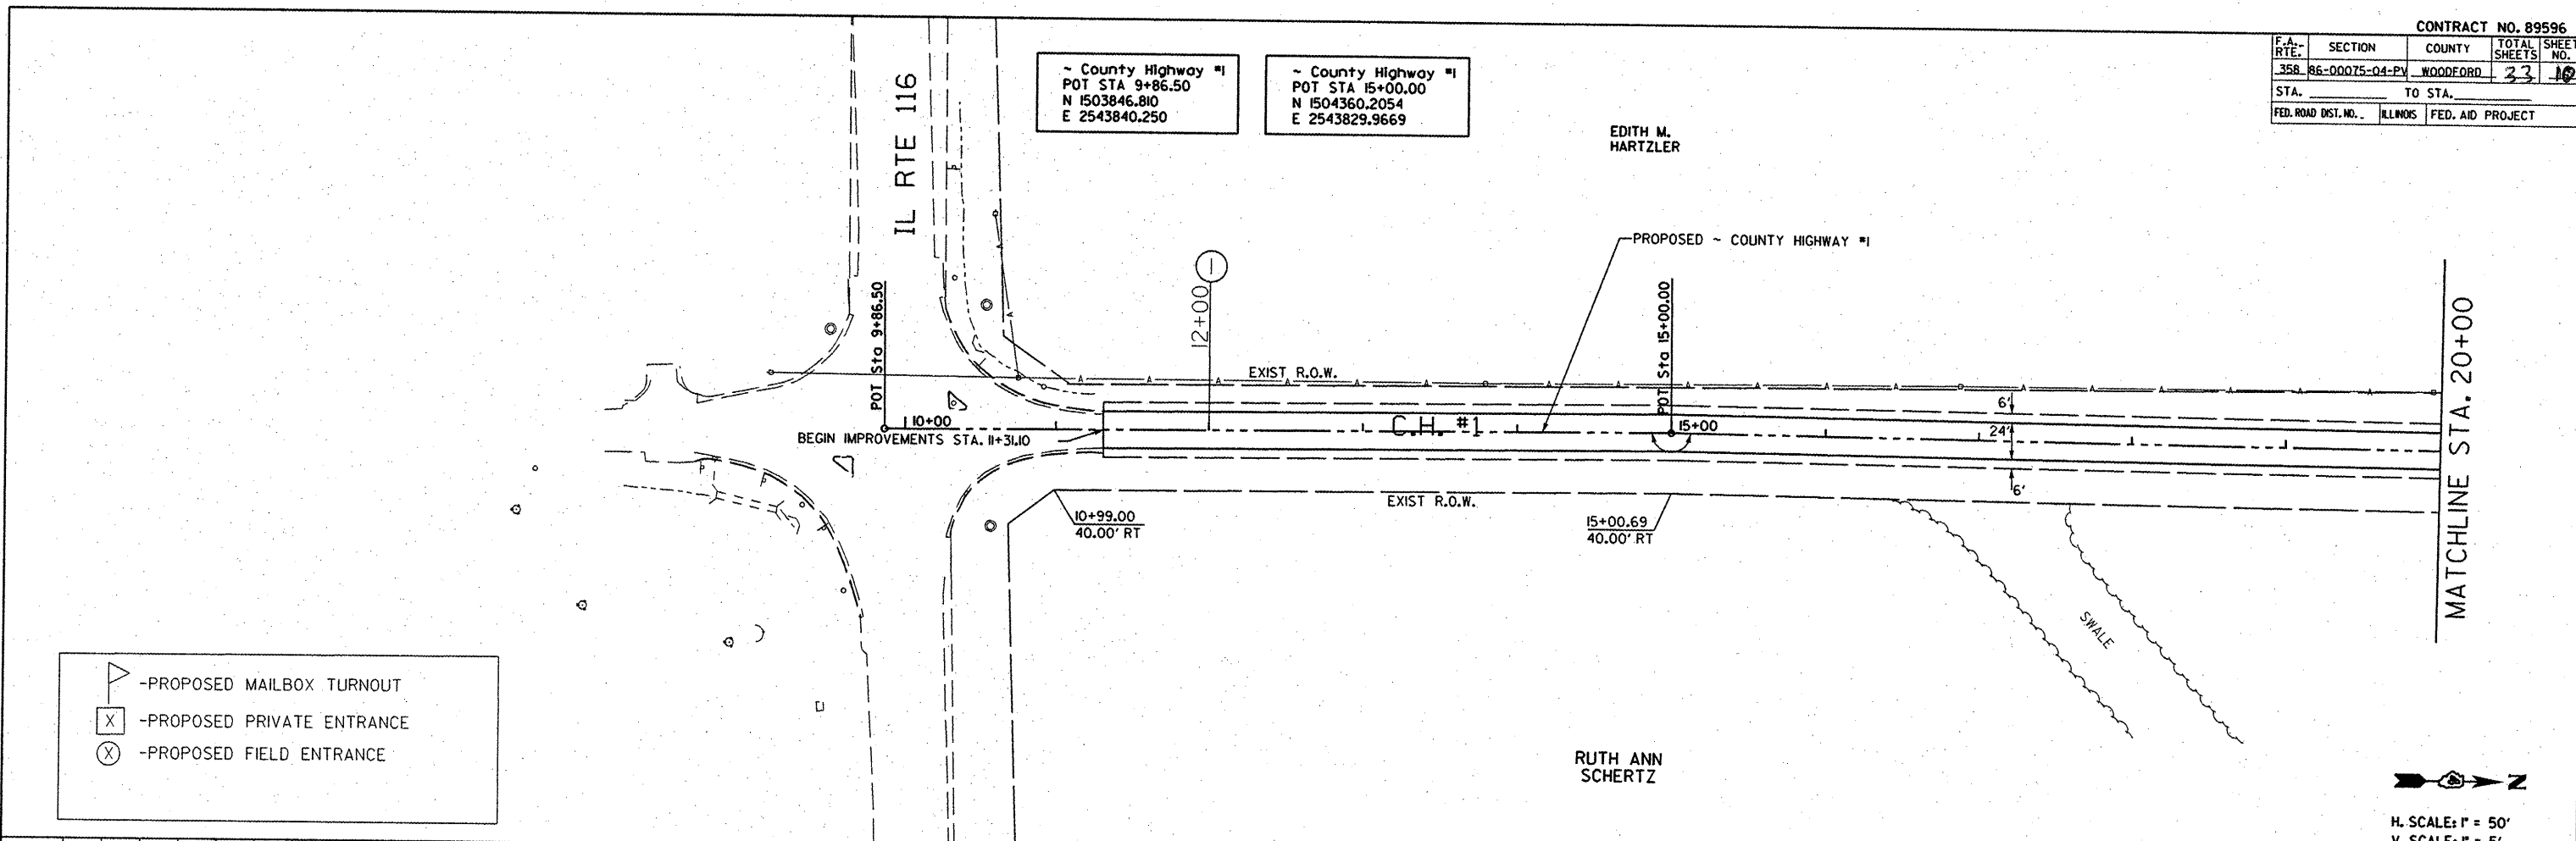

H. SCALE: 1" = 50'
 V. SCALE: 1" = 5'