

CONTRACT NO. 89596

F.A. RTE.	SECTION	COUNTY	TOTAL SHEETS	SHEET NO.
358	R6-00075-04-PV	WOODFORD	33	17
STA.		TO STA.		
FED. ROAD DIST. NO.		ILLINOIS	FED. AID PROJECT	

County Highway #1  
 POT STA 116+85.09  
 N 1514549.6864  
 E 2543653.9535

BRUCE N. LEMAN

JOHN C. IMHOFF, ET UX


MAE IMHOFF, ET AL

JOHN C. IMHOFF

PLAN	DATE	BY
REVISIONS		
NO.		


PROFILE	DATE	BY
REVISIONS		
NO.		

PLOT DATE  
 FILE NAME  
 PLOT SCALE  
 USER NAME

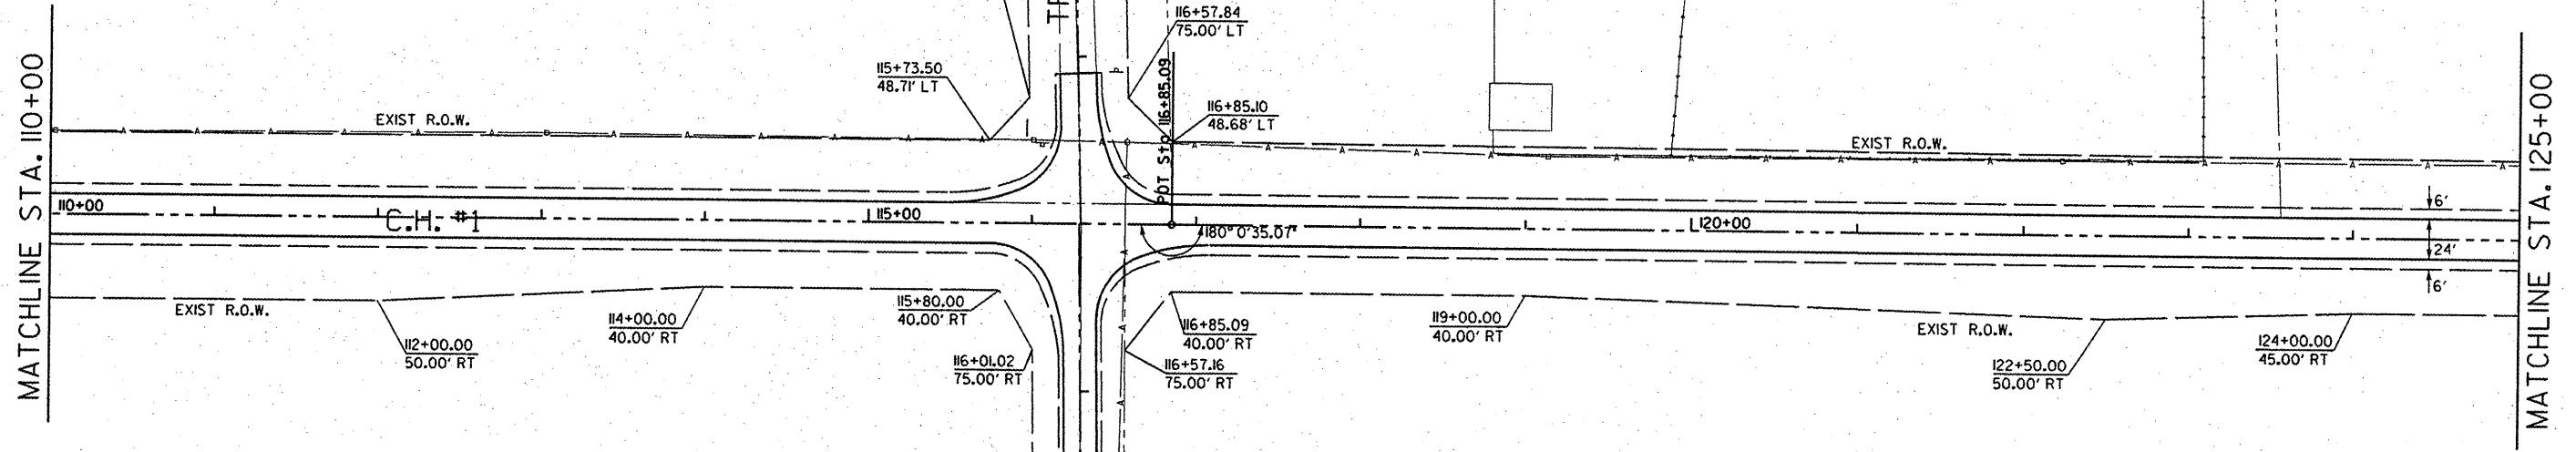

- PROPOSED MAILBOX TURNOUT
- PROPOSED PRIVATE ENTRANCE
- PROPOSED FIELD ENTRANCE

H. SCALE: 1" = 50'  
 V. SCALE: 1" = 5'

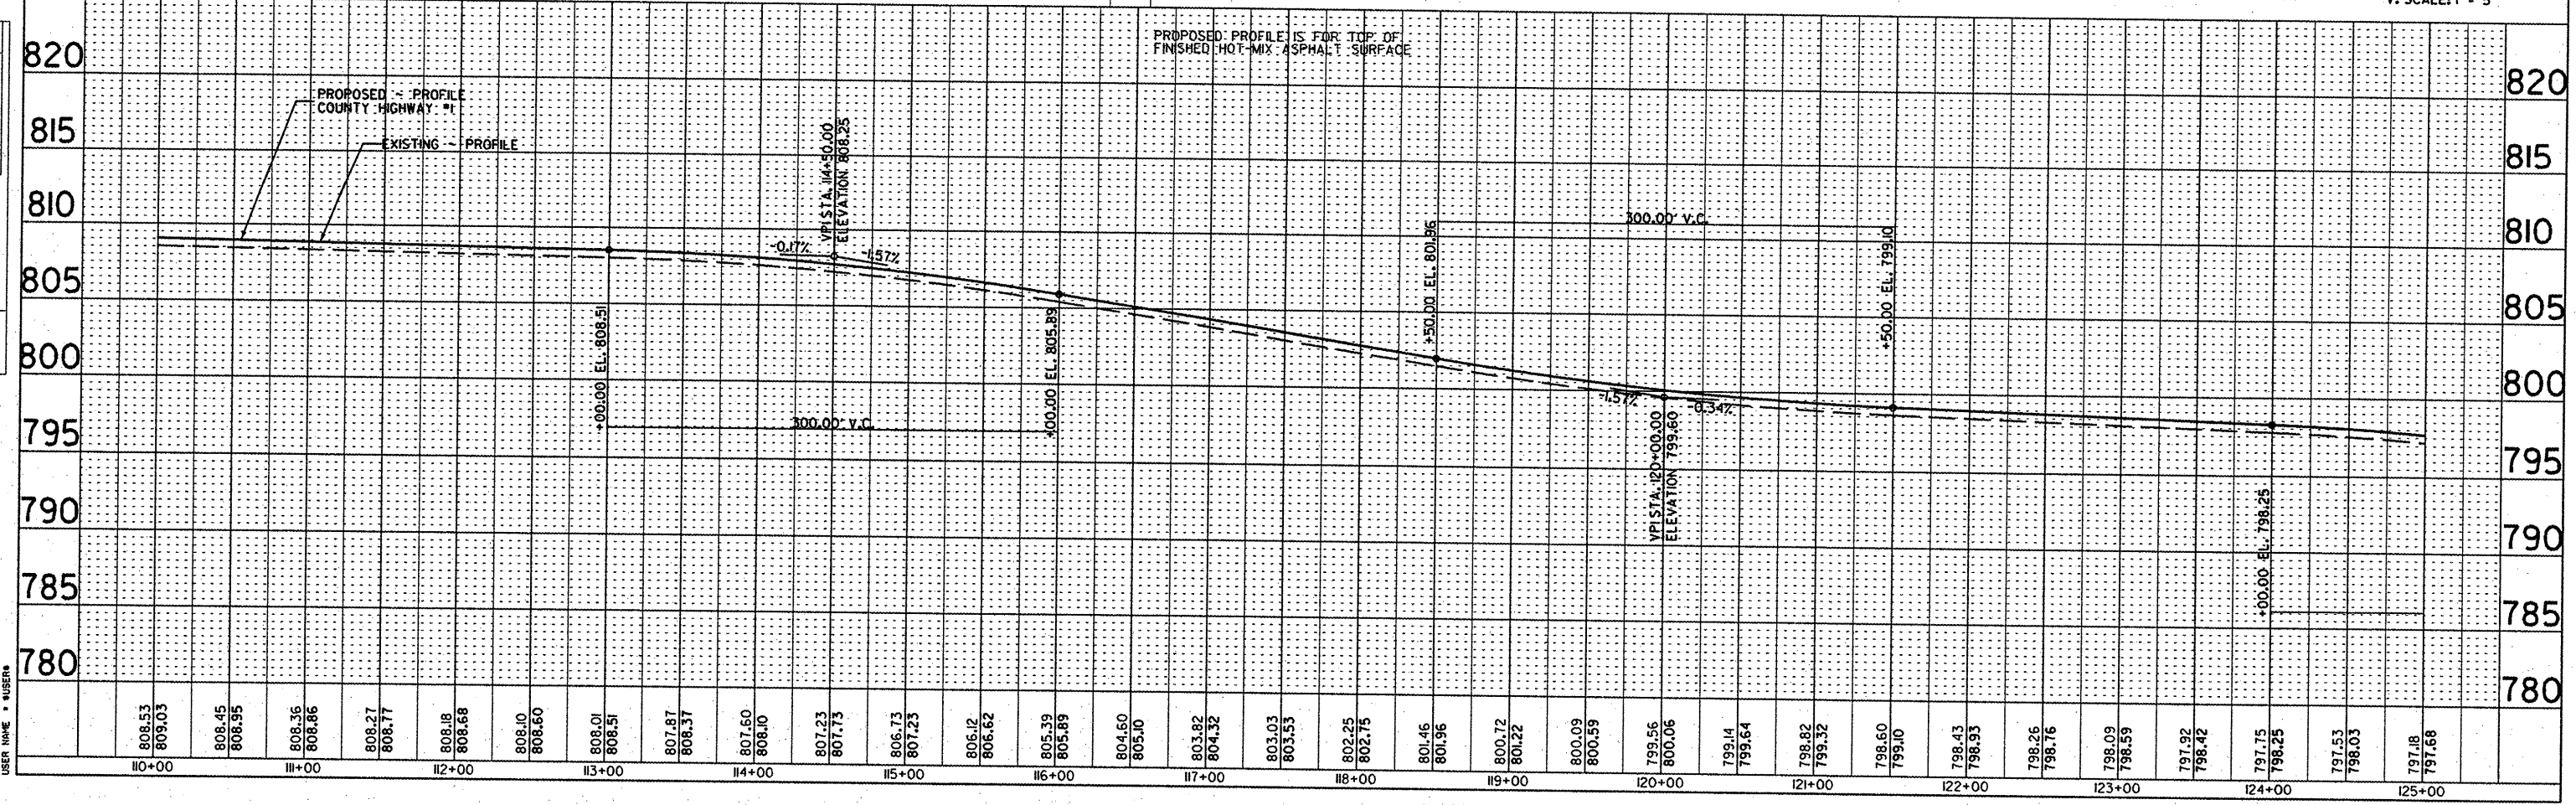

C.H. #1 PLAN & PROFILE