


F.A. RTE.	SECTION	COUNTY	TOTAL SHEETS	SHEET NO.
358	86-00075-04-PV	WOODFORD	33	20
STA. 155+00.00		TO STA. 170+00.00		
FED. ROAD DIST. NO.	ILLINOIS	FED. AID PROJECT		

PLAN	DATE
BY	
NO. _____	
NO. _____	
NO. _____	
NO. _____	
NO. _____	
NO. _____	
NO. _____	
NO. _____	

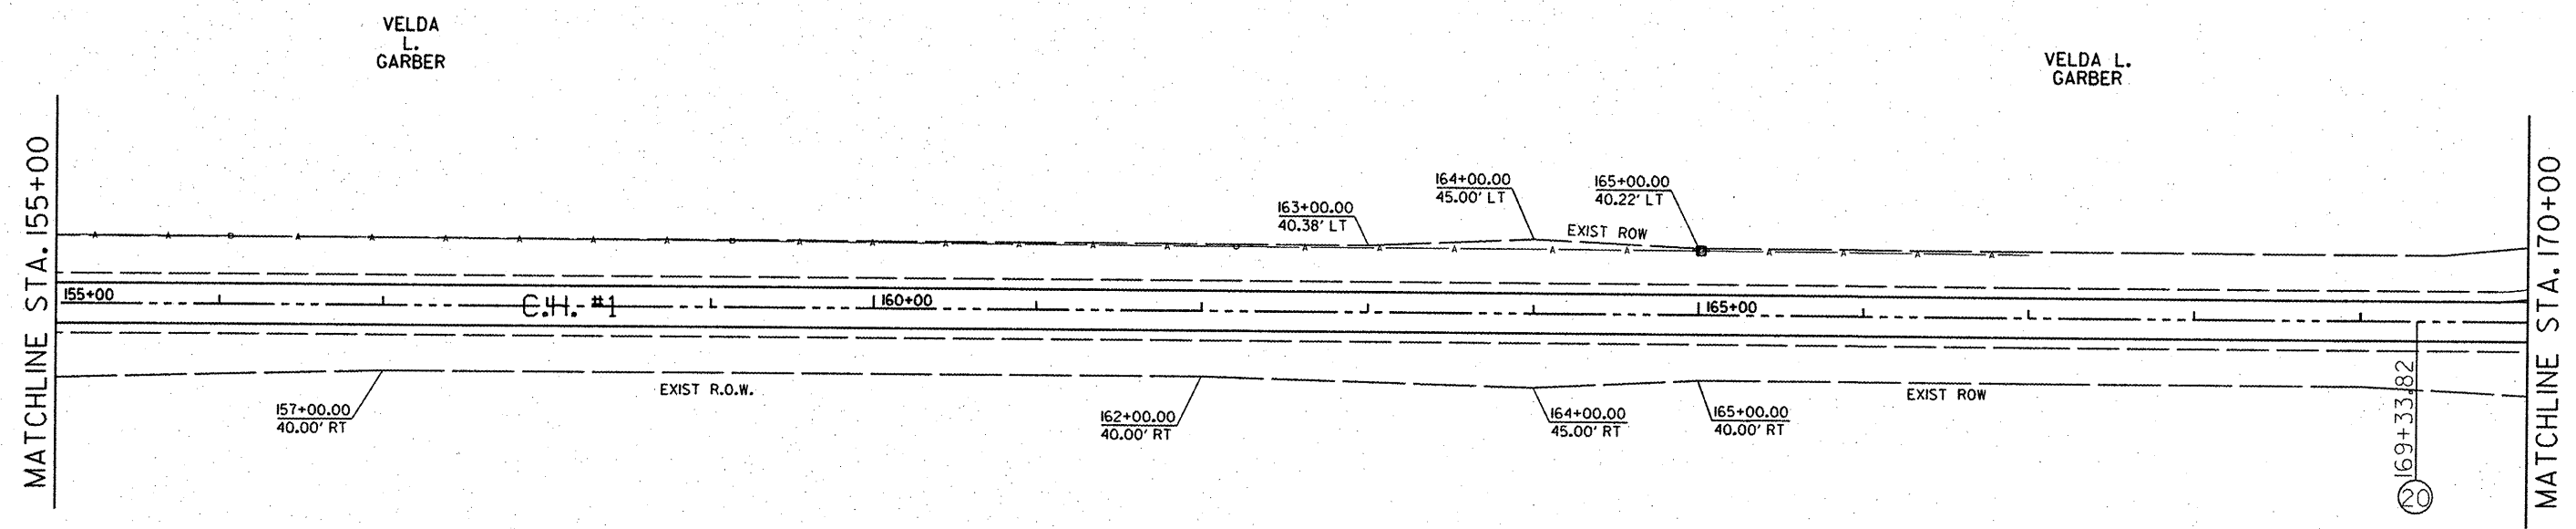

JAY H. SCHERTZ, ET AL


JAY H. SCHERTZ, ET AL

-PROPOSED MAILBOX TURNOUT
 -PROPOSED PRIVATE ENTRANCE
 -PROPOSED FIELD ENTRANCE



H. SCALE: 1" = 50'
V. SCALE: 1" = 5'

PROFILE	DATE
BY	
NO. _____	
NO. _____	
NO. _____	
NO. _____	
NO. _____	
NO. _____	
NO. _____	
NO. _____	

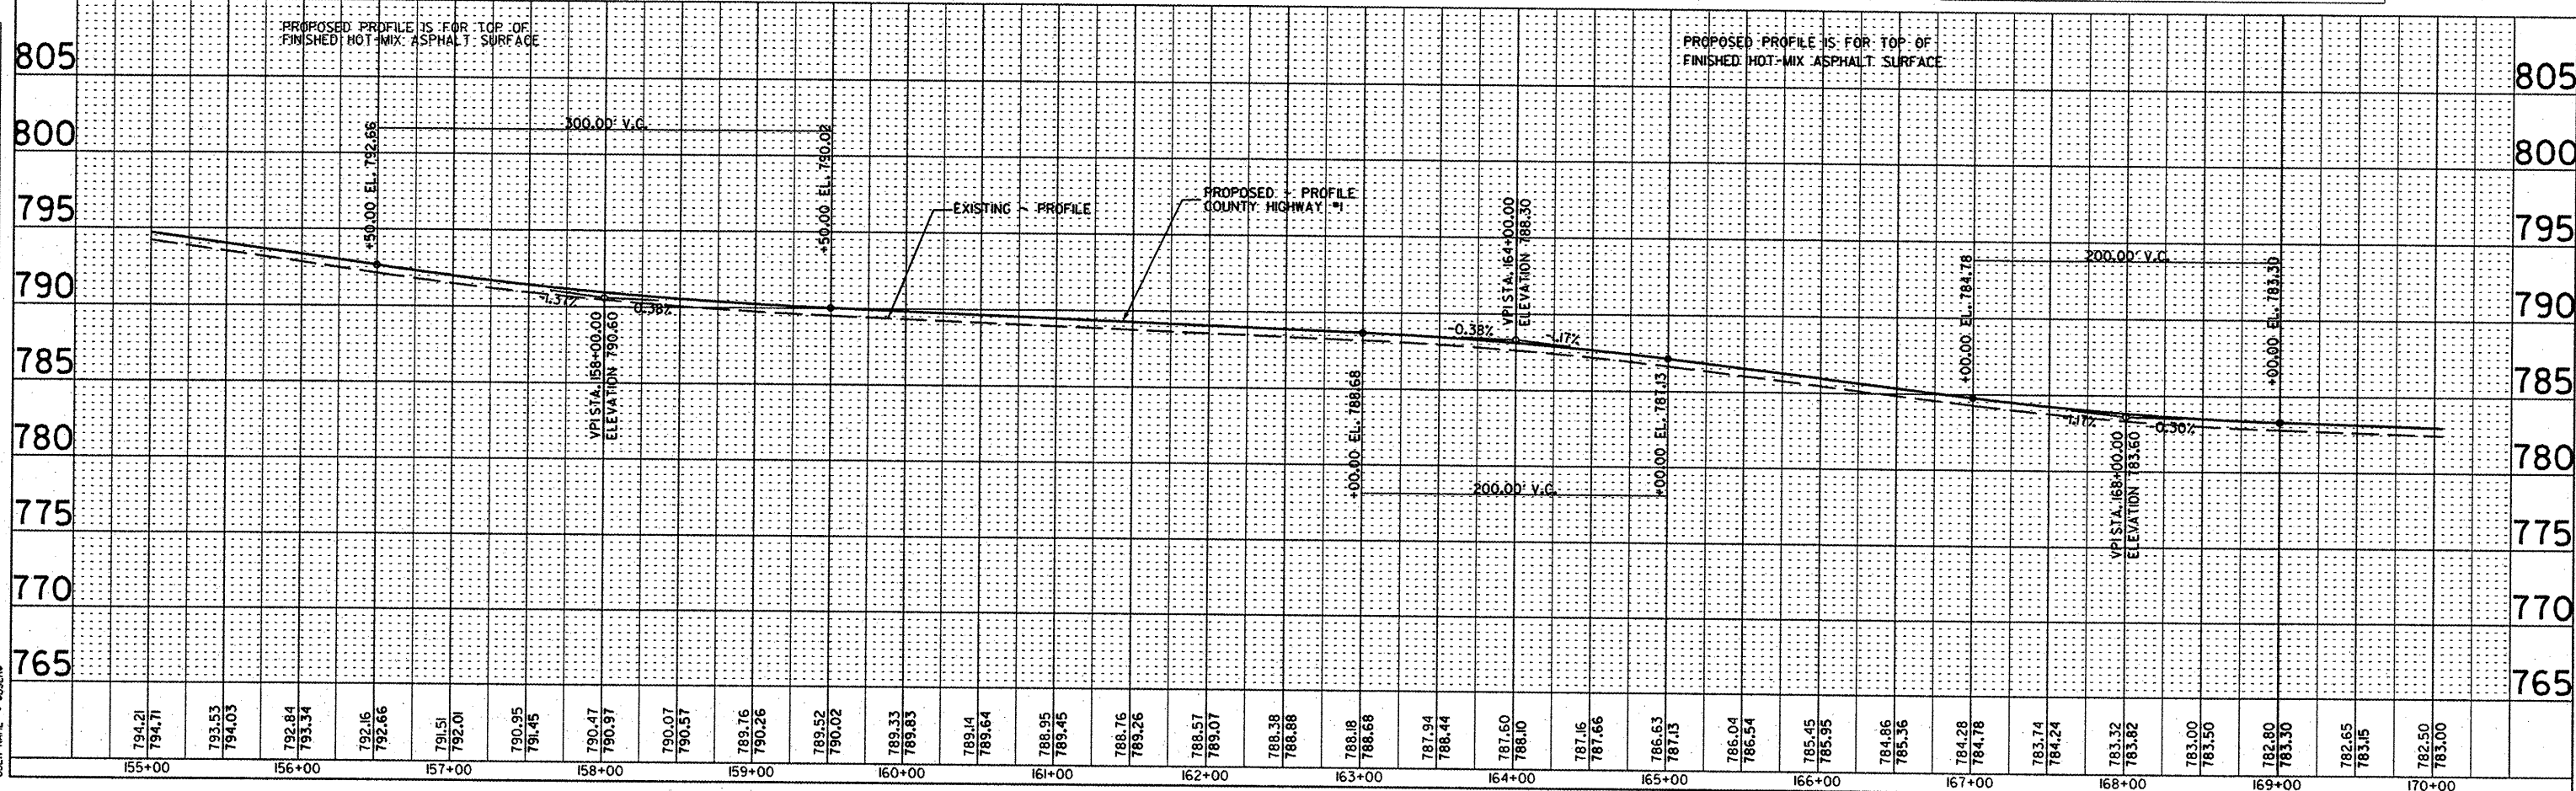

DATE	BY
FILE NAME	
SCALE	
USER NAME	