

NOTE: PROFILE & ELEVATIONS ARE TO THE TOP OF FINISHED HOT-MIX ASPHALT SURFACE.



CONTRACT NO. 89596

F.A. RTE.	SECTION	COUNTY	TOTAL SHEETS	SHEET NO.
358	86-00076-04-PV	WOODFORD	33	29
STA.		TO STA.		
FED. ROAD DIST. NO.		ILLINOIS	FED. AID PROJECT	


PLAN	DATE	BY
REVISIONS		
NO.		

PROFILE	DATE	BY
REVISIONS		
NO.		

PLT DATE • DATE
 PLOT SCALE • SCALES
 USER NAME • USERS

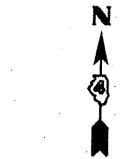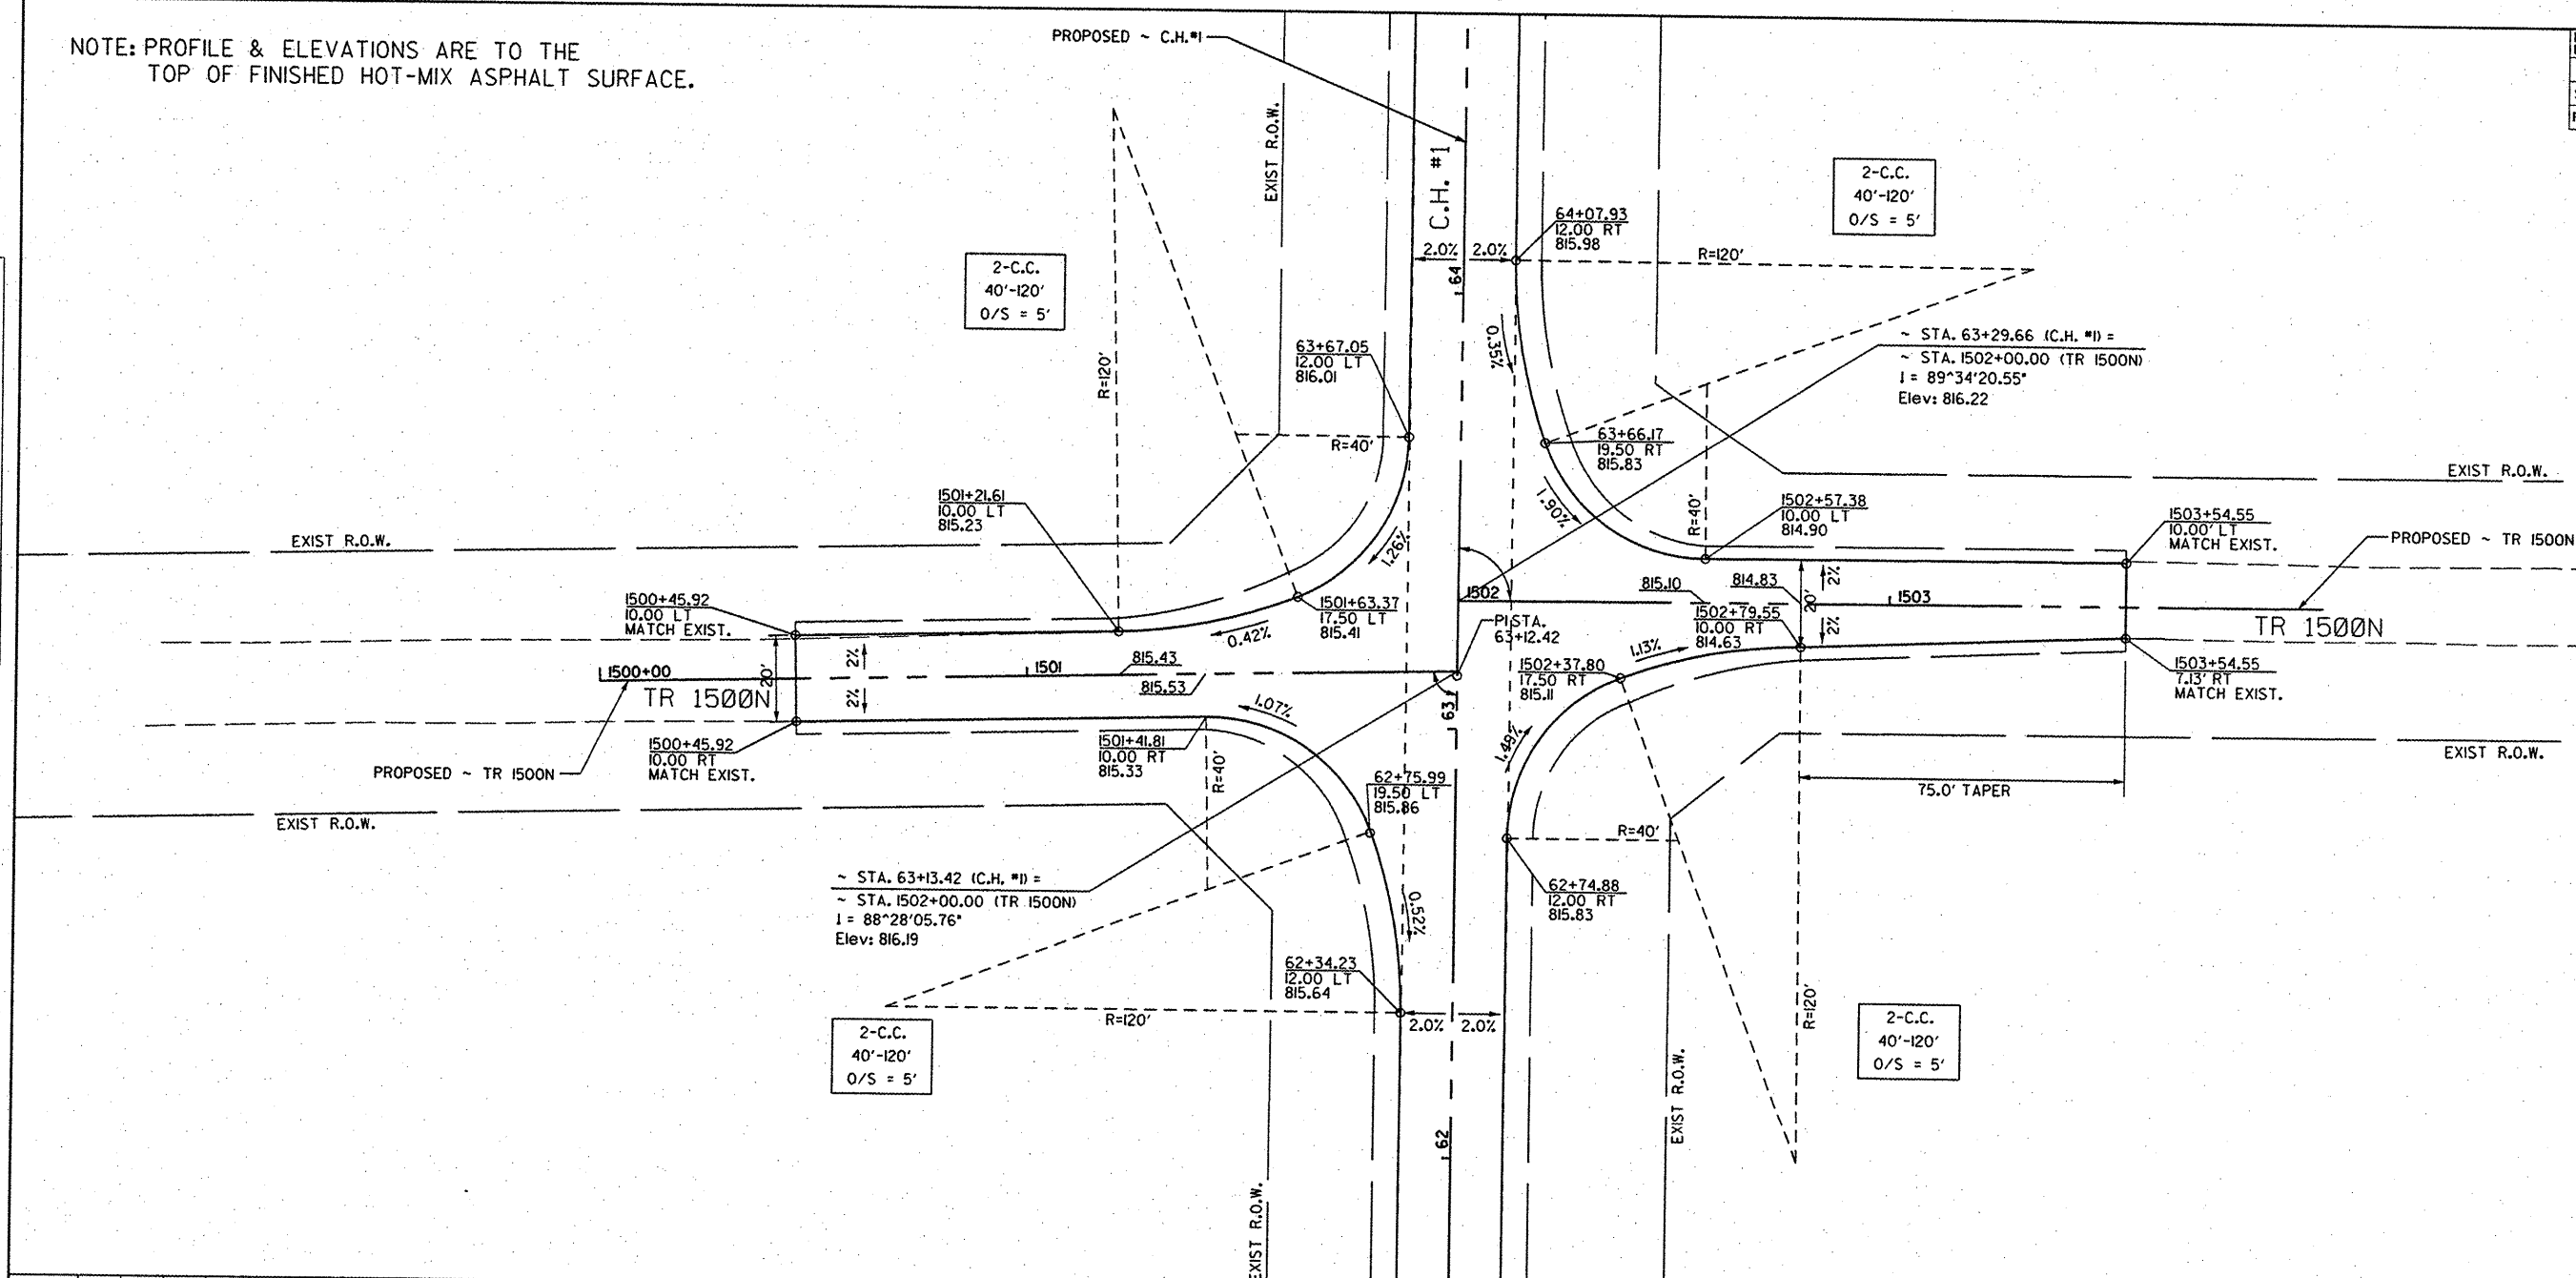

H. SCALE: 1" = 20'
 V. SCALE: 1" = 5'

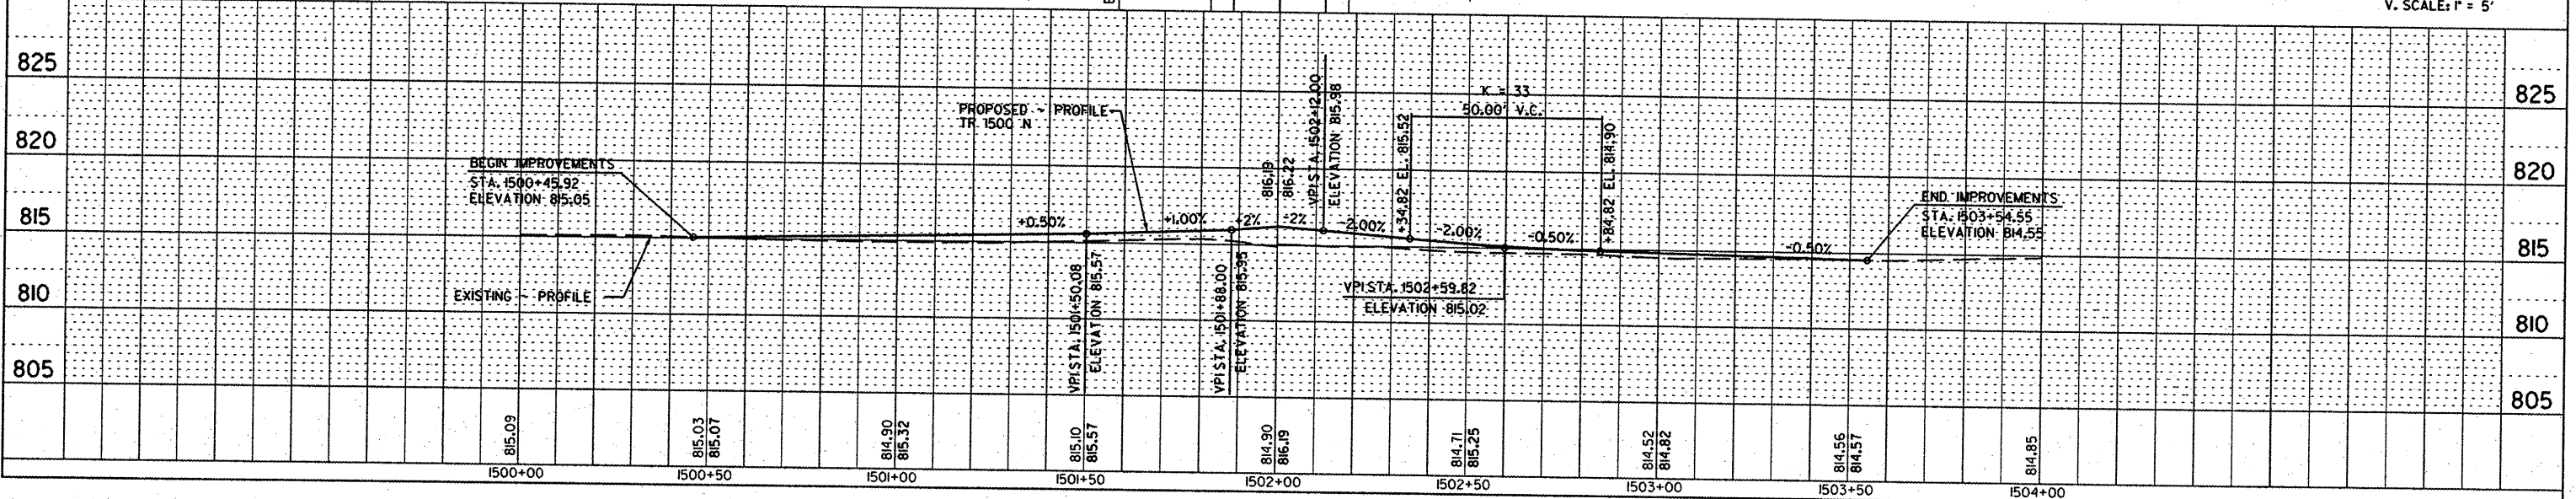

TR 1500N INTERSECTION DETAIL