


FINAL SURVEY	BY	DATE
SURVEYED		
PLAT ID		
NOTE BOOK		
AREAS CHECKED		
NO.		

ORIGINAL SURVEY	BY	DATE
SURVEYED		
PLAT ID		
NOTE BOOK		
AREAS CHECKED		
NO.		

8:TIME\$
 \$DATE\$
 P:\Town_of_Normal\2008\0808081 Broadway Ave Brg/cd

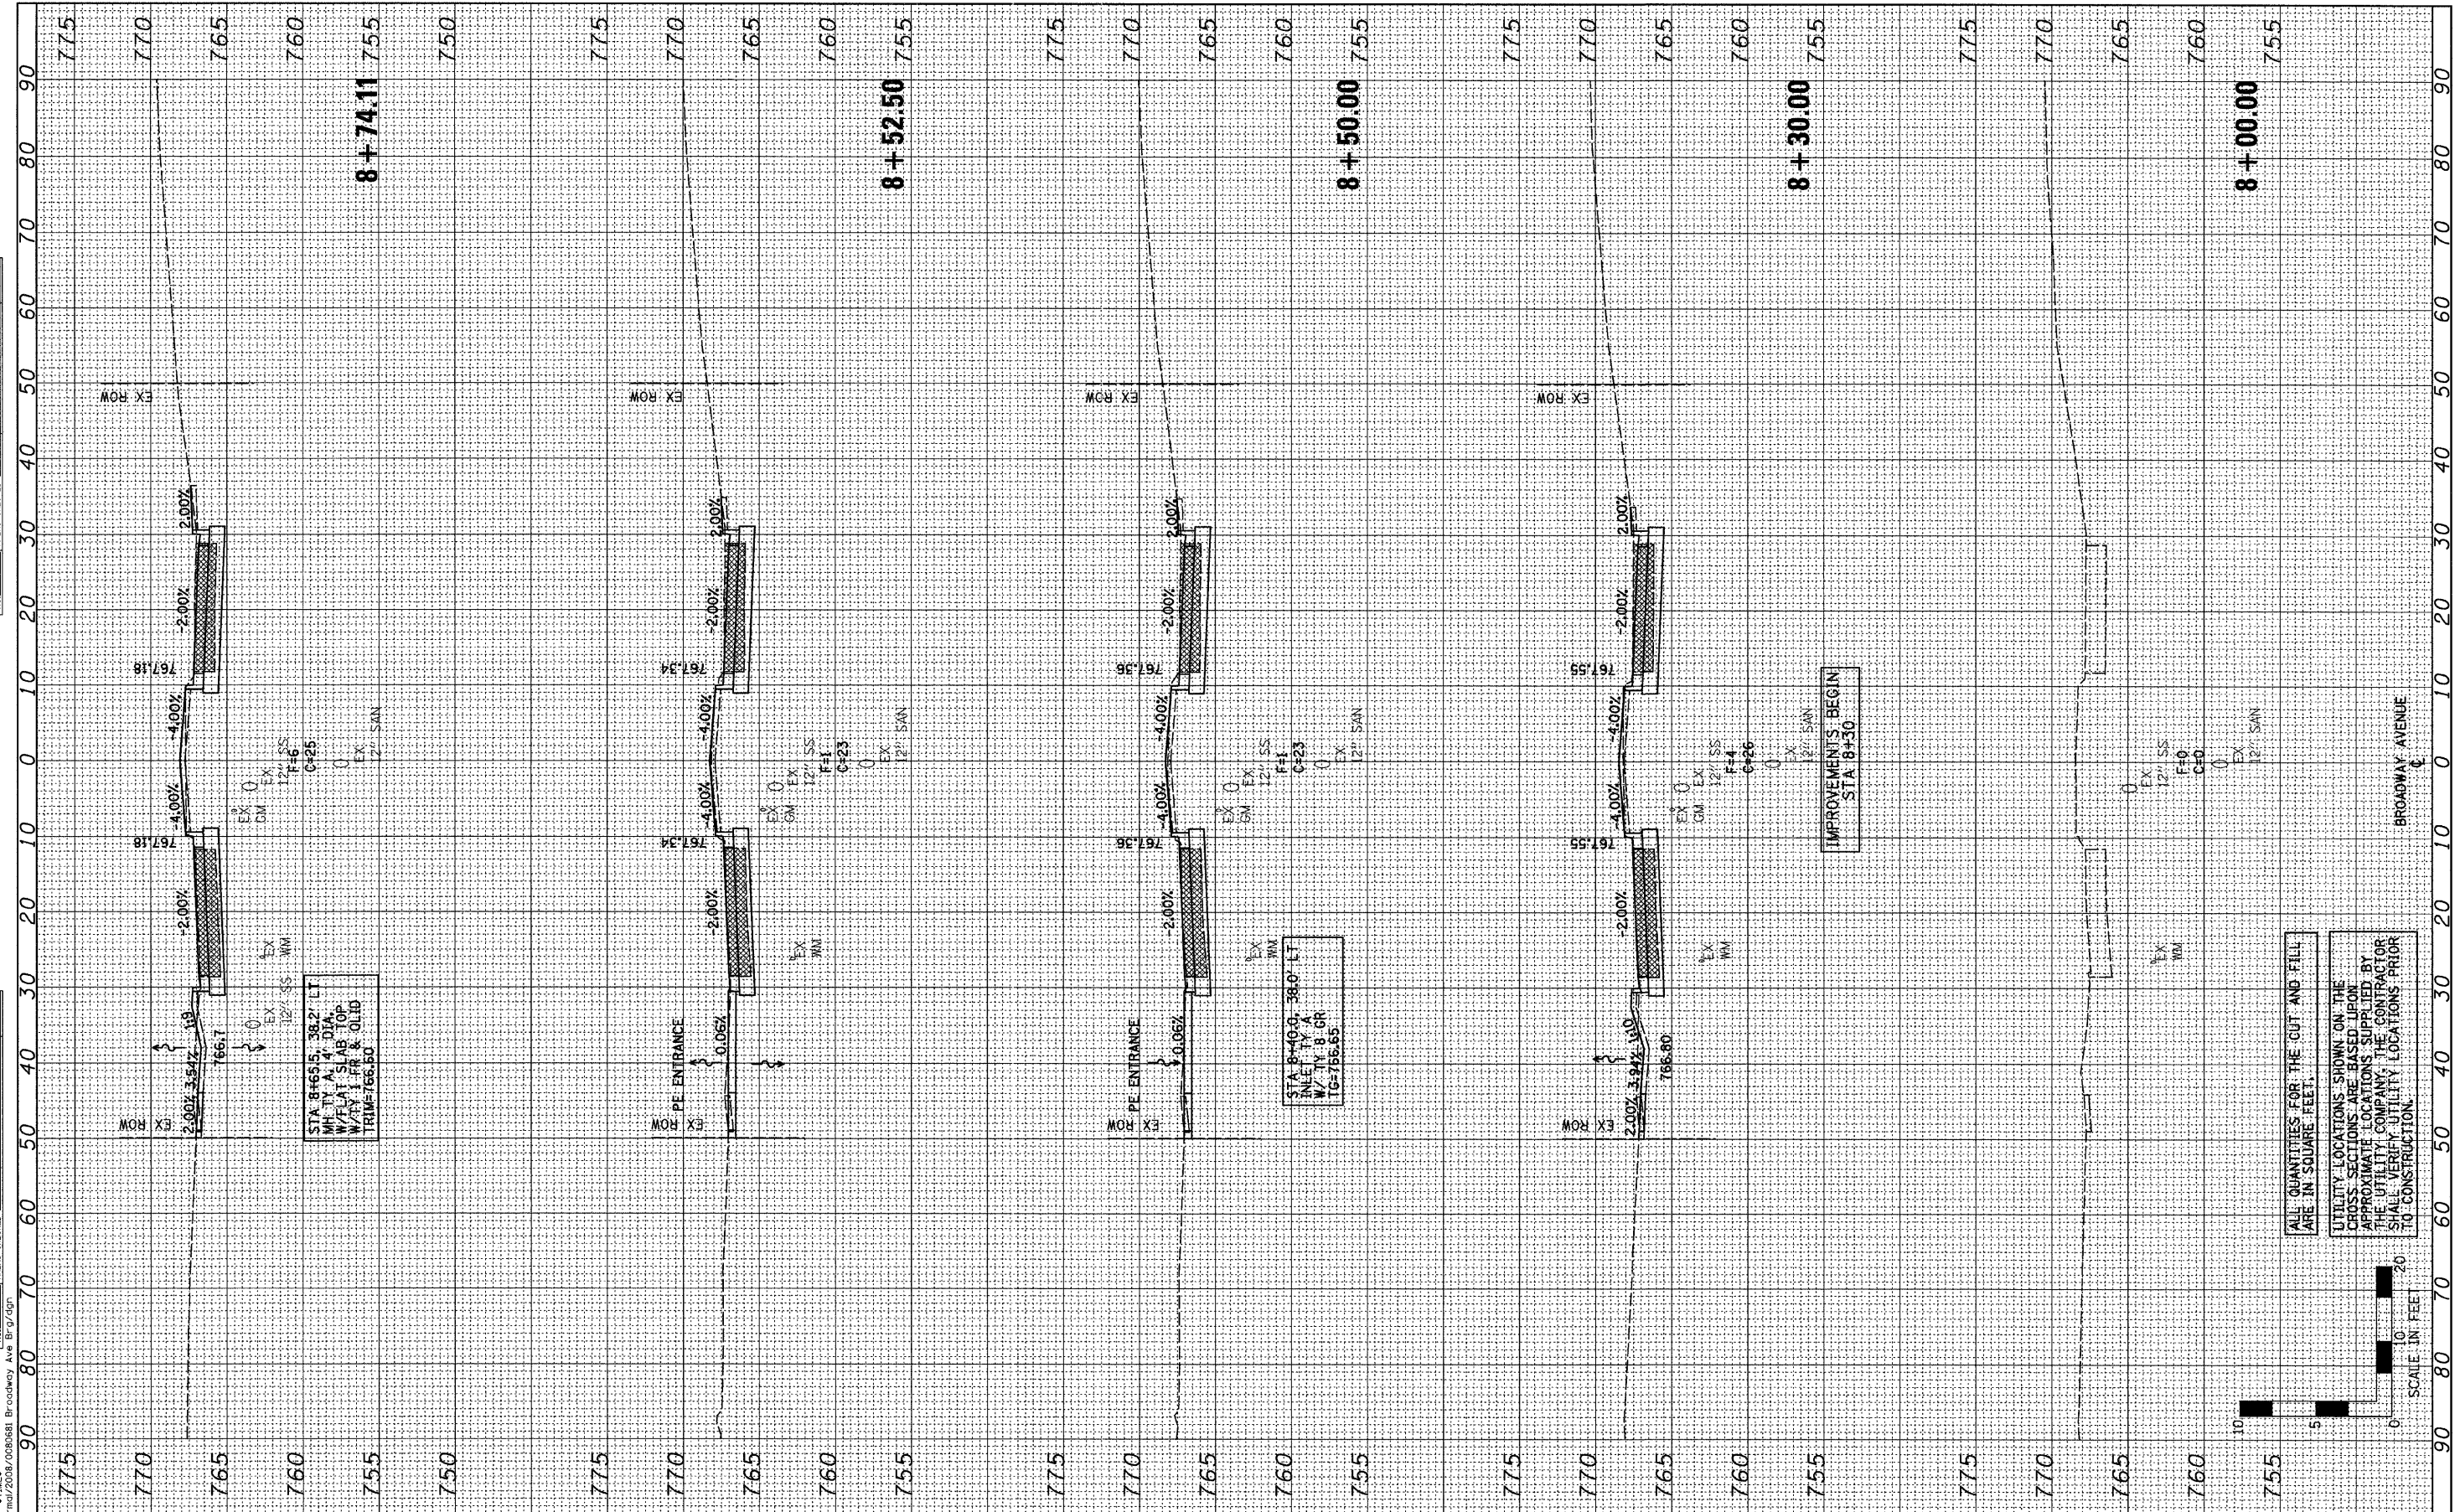

STA. 8+65.38.2' LT
 MH. 4' DIA.
 W/FLAT SLAB TOP
 W/1' FR. & OLID
 TRIM=766.50

STA. 8+40.38.0' LT
 INLET 4' DIA.
 W/1' FR. & OLID
 TRIM=766.55

IMPROVEMENTS BEGIN
 STA. 8+30

ALL QUANTITIES FOR THE CUT AND FILL
 UTILITY LOCATIONS SHOWN ON THE
 CROSS SECTIONS ARE BASED UPON
 APPROXIMATE LOCATIONS SUPPLIED BY
 THE UTILITY COMPANY. THE CONTRACTOR
 SHALL VERIFY UTILITY LOCATIONS PRIOR
 TO CONSTRUCTION.



DESIGNED	-	BAB/JCZ	REVISED	-
DRAWN	-	JTC/JWK	REVISED	-
CHECKED	-	MSW	REVISED	-
DATE	-	02/25/11	REVISED	-

DESIGNED	-	BAB/JCZ	REVISED	-
DRAWN	-	JTC/JWK	REVISED	-
CHECKED	-	MSW	REVISED	-
DATE	-	02/25/11	REVISED	-

TOWN OF NORMAL

CROSS SECTIONS

**BROADWAY AVENUE OVER SUGAR CREEK
 SECTION 07-00233-00-BR
 MCLEAN, COUNTY**

SCALE: H=10, V=5 SHEET NO. 35 OF 40 SHEETS STA. 8+00.00 TO STA. 8+74.11

F.A.U.	SECTION	COUNTY	TOTAL SHEETS	SHEET NO.
	07-00233-00-BR	MCLEAN	40	35
	S.N. 057-7841	CONTRACT NO. 91422		
FED. ROAD DIST. NO. 5 ILLINOIS FED. AID PROJECT				