


FINAL SURVEY	BY	DATE
SURVEYED		
PLOTTED		
NOTE BOOK		
AREAS CHECKED		
AREAS CHECKED		


ORIGINAL SURVEY	BY	DATE
SURVEYED		
PLOTTED		
NOTE BOOK		
AREAS CHECKED		
AREAS CHECKED		

\$TIME#
#DATE#
p:/town_of_Normal/2008/000681 Broadway Ave Brg/gjn

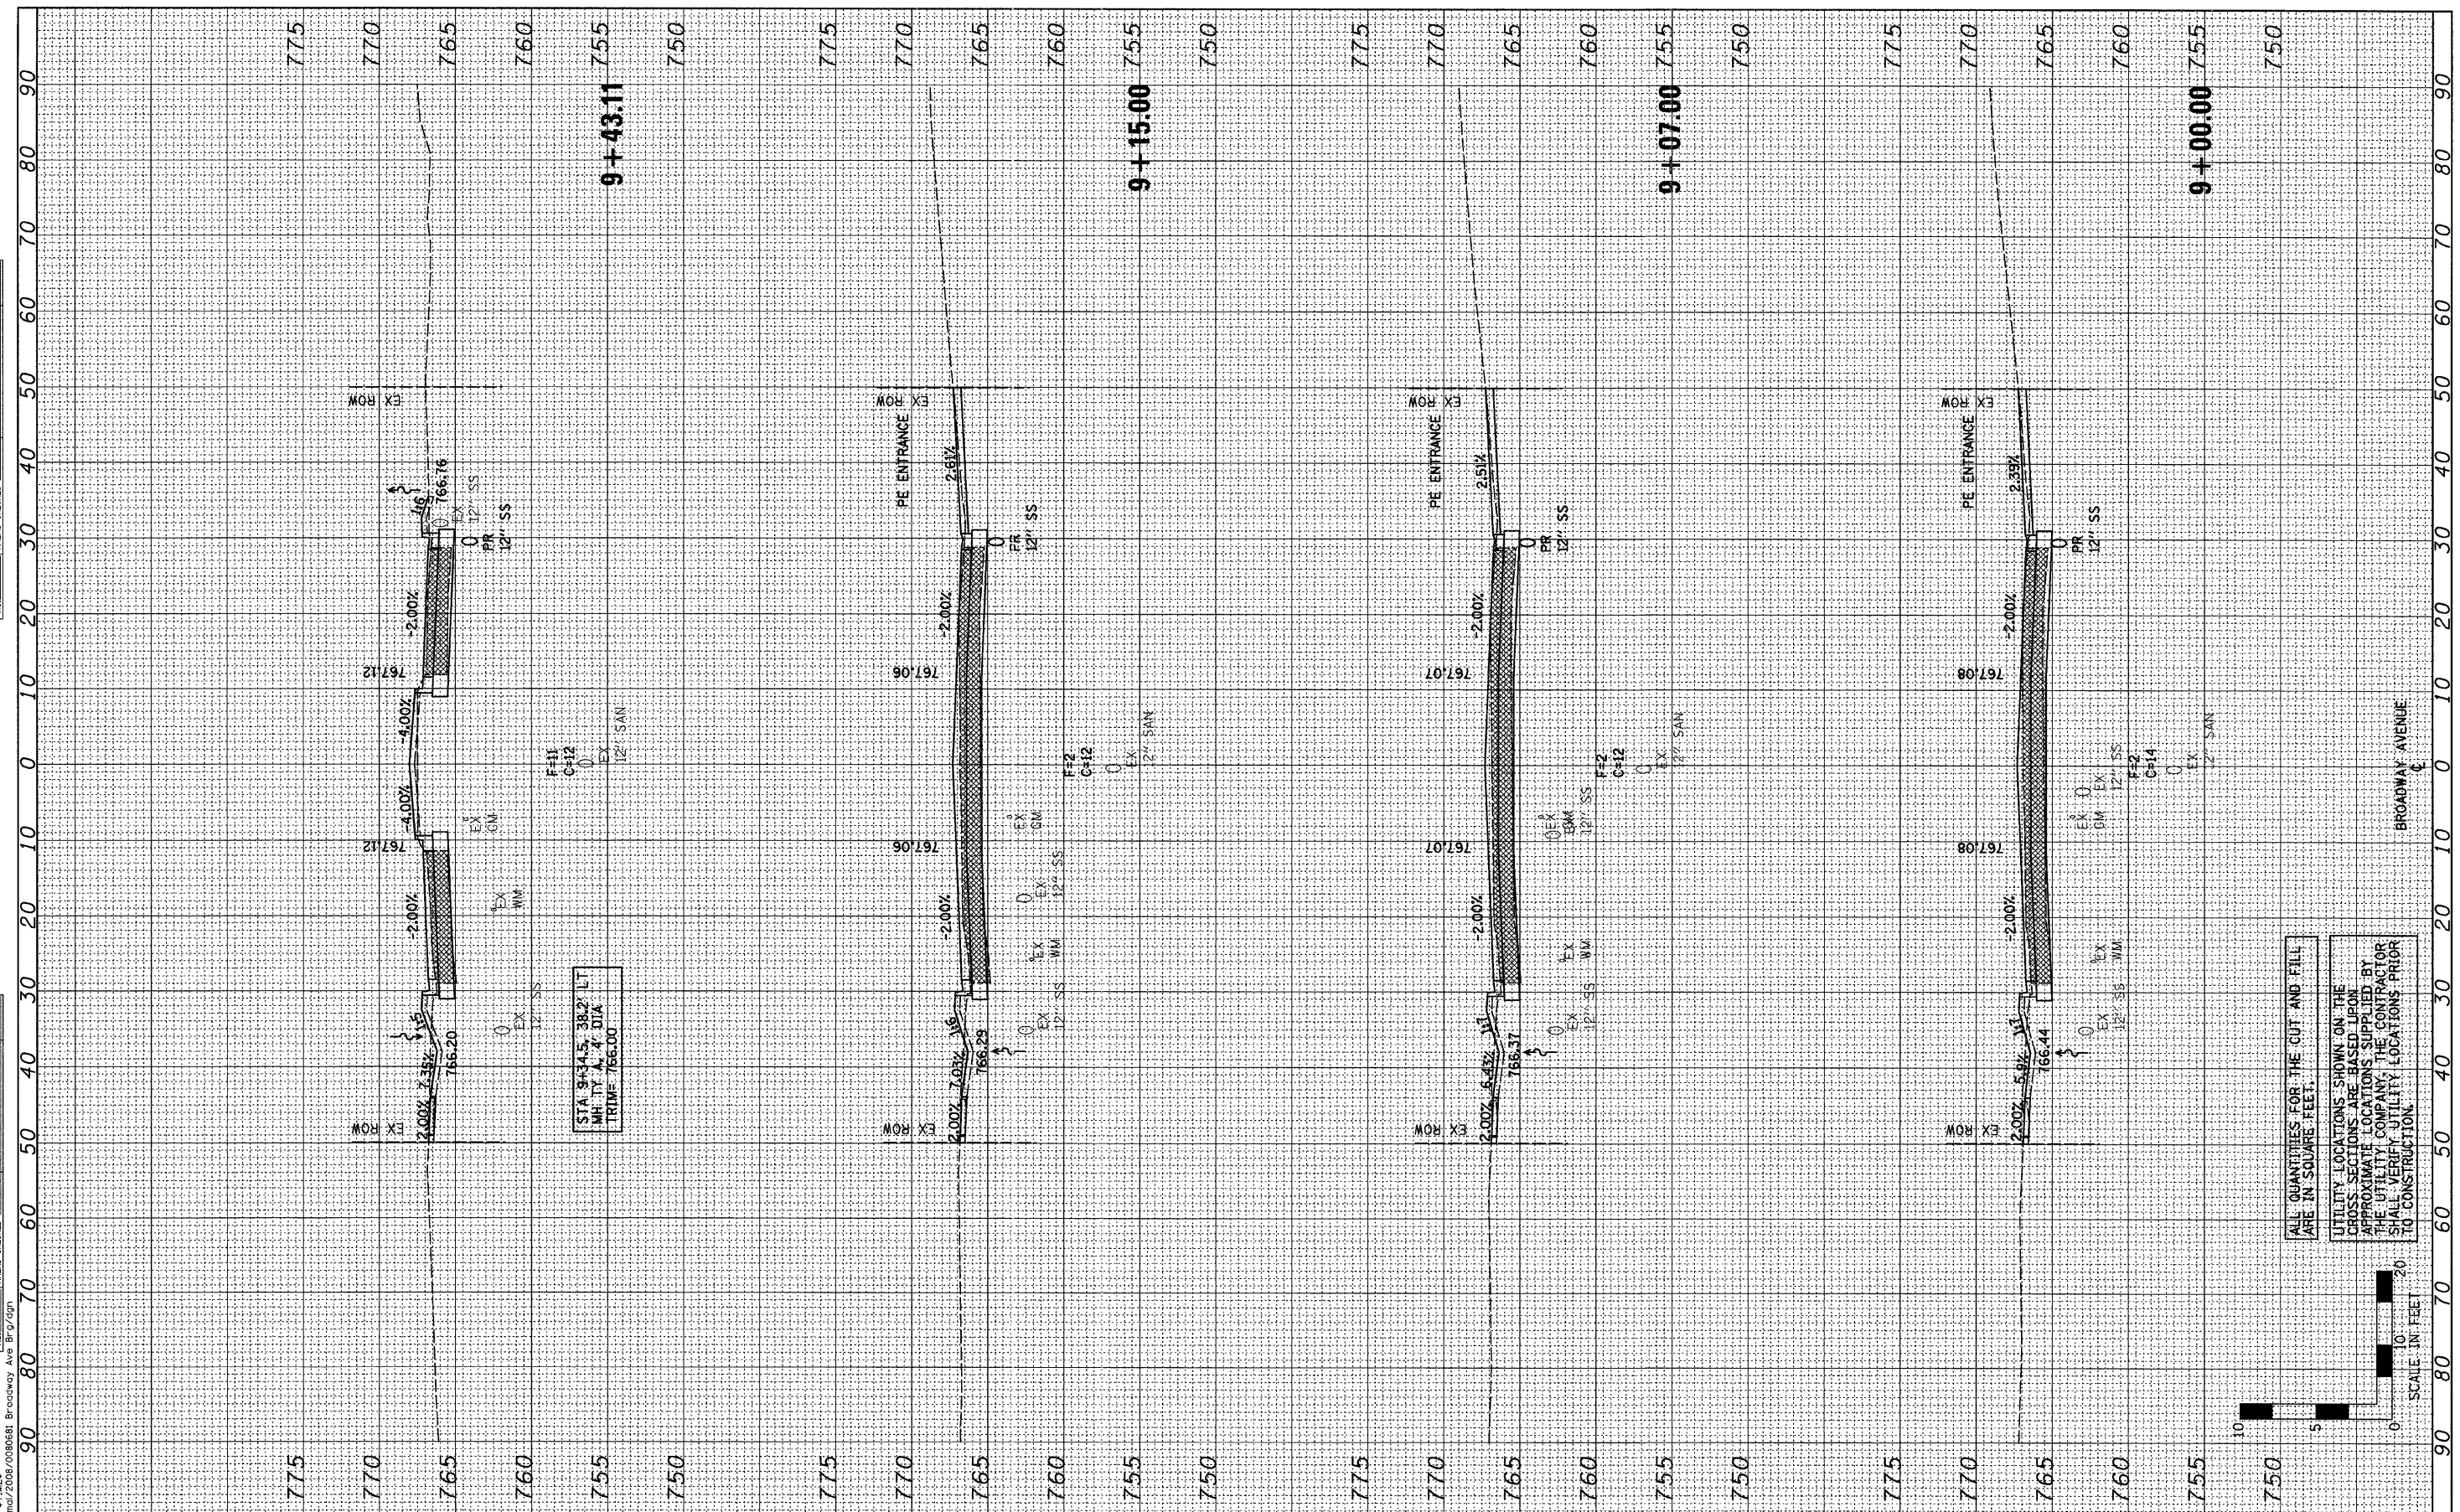

STA. 9+43.11
SLOPE: 4.00% LT
SLOPE: 4.00% RT
TRIM: 766.00

ALL QUANTITIES FOR THE CUT AND FILL ARE IN SQUARE FEET.
UTILITY LOCATIONS SHOWN ON THE CROSS SECTIONS ARE BASED UPON APPROXIMATE LOCATIONS SUPPLIED BY THE UTILITY COMPANY. THE CONTRACTOR SHALL VERIFY UTILITY LOCATIONS PRIOR TO CONSTRUCTION.

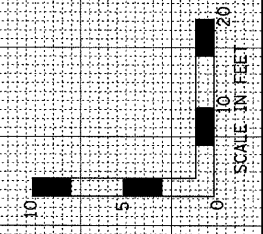

DESIGNED	-	BAB/JCZ	REVISED	-
DRAWN	-	JTC/JWK	REVISED	-
CHECKED	-	MSW	REVISED	-
DATE	-	02/25/11	REVISED	-

TOWN OF NORMAL

CROSS SECTIONS
SCALE: H=10, V=5
SHEET NO. 36 OF 40 SHEETS
STA. 9+00.00 TO STA. 9+43.11

BROADWAY AVENUE OVER SUGAR CREEK
SECTION 07-00233-00-BR
MCLEAN, COUNTY

F.A.U.	SECTION	COUNTY	TOTAL SHEETS	SHEET NO.
	07-00233-00-BR	MCLEAN	40	36
	S.N. 057-7841	CONTRACT NO. 91422		
	FED. ROAD DIST. NO. 5	ILLINOIS FED. AID PROJECT		

FARNSWORTH GROUP, INC.

CONSULTING ENGINEERS - 2709 MCGRAW DRIVE BLOOMINGTON, ILLINOIS 61704 (309) 663-8435 / (309) 663-1571 FAX