


FINAL SURVEY	BY	DATE
NO. _____		
NO. _____		
NO. _____		
NO. _____		

ORIGINAL SURVEY	BY	DATE
NO. _____		
NO. _____		
NO. _____		
NO. _____		

FILE# 07-00233-00-BR
 DATE 02/25/11
 TOWN OF NORMAL/2008/0000081 Broadway Ave Br/g/dp

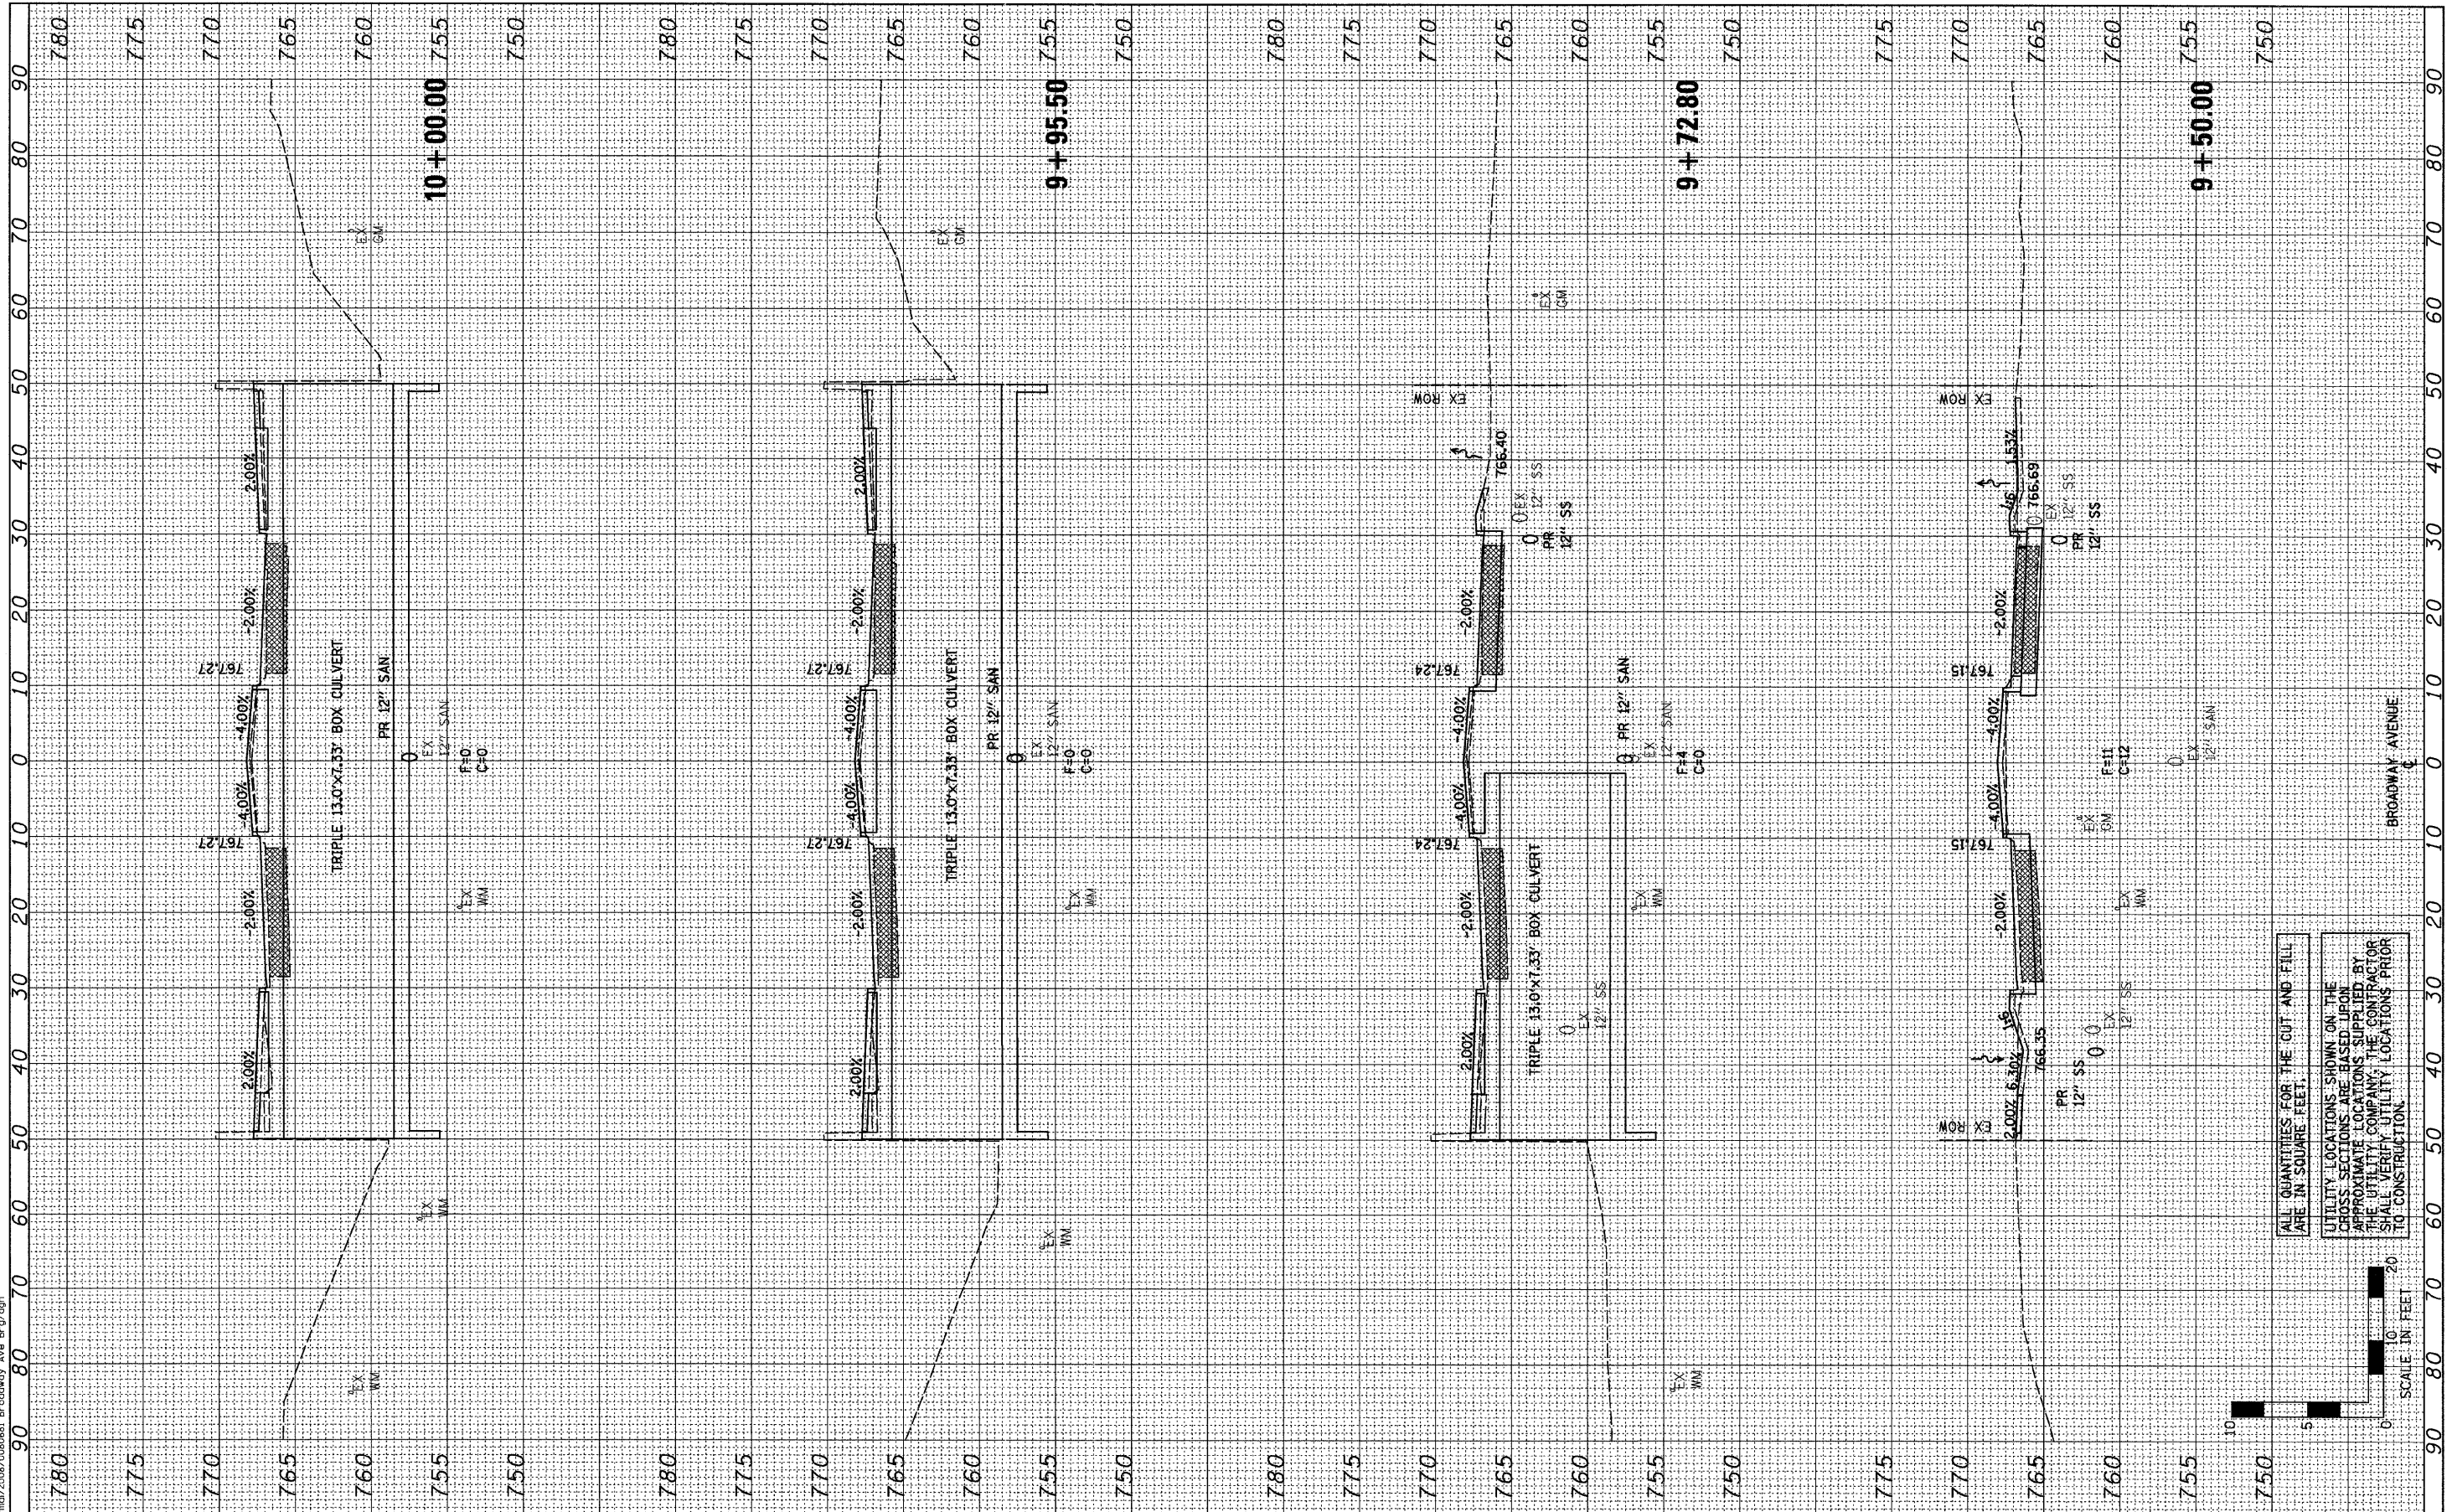

DESIGNED	-	BAB/JCZ	REVISED	-	
DRAWN	-	JTC/JWK	REVISED	-	
CHECKED	-	MSW	REVISED	-	
DATE	-	02/25/11	REVISED	-	

TOWN OF NORMAL

CROSS SECTIONS

SCALE: H=10, V=5 SHEET NO. 37 OF 40 SHEETS STA. 9+50.00 TO STA. 10+00.00

BROADWAY AVENUE OVER SUGAR CREEK
SECTION 07-00233-00-BR
MCLEAN, COUNTY

F.A.U.	SECTION	COUNTY	TOTAL SHEETS	SHEET NO.
	07-00233-00-BR	MCLEAN	40	37
	S.N. 057-7841			CONTRACT NO. 91422
FED. ROAD DIST. NO. 5 [ILLINOIS] FED. AID PROJECT				

ALL QUANTITIES FOR THE CUT AND FILL ARE IN SQUARE FEET.

UTILITY LOCATIONS SHOWN ON THE CROSS SECTIONS ARE BASED UPON APPROXIMATE LOCATIONS SUPPLIED BY THE UTILITY COMPANY. THE CONTRACTOR SHALL VERIFY UTILITY LOCATIONS PRIOR TO CONSTRUCTION.

