



FINAL SURVEY	BY	DATE
NOTE BOOK NO.		
AREAS CHECKED		

ORIGINAL SURVEY	BY	DATE
NOTE BOOK NO.		
AREAS CHECKED		

FILE# 04/20/11
 02/25/11
 02/25/11
 02/25/11

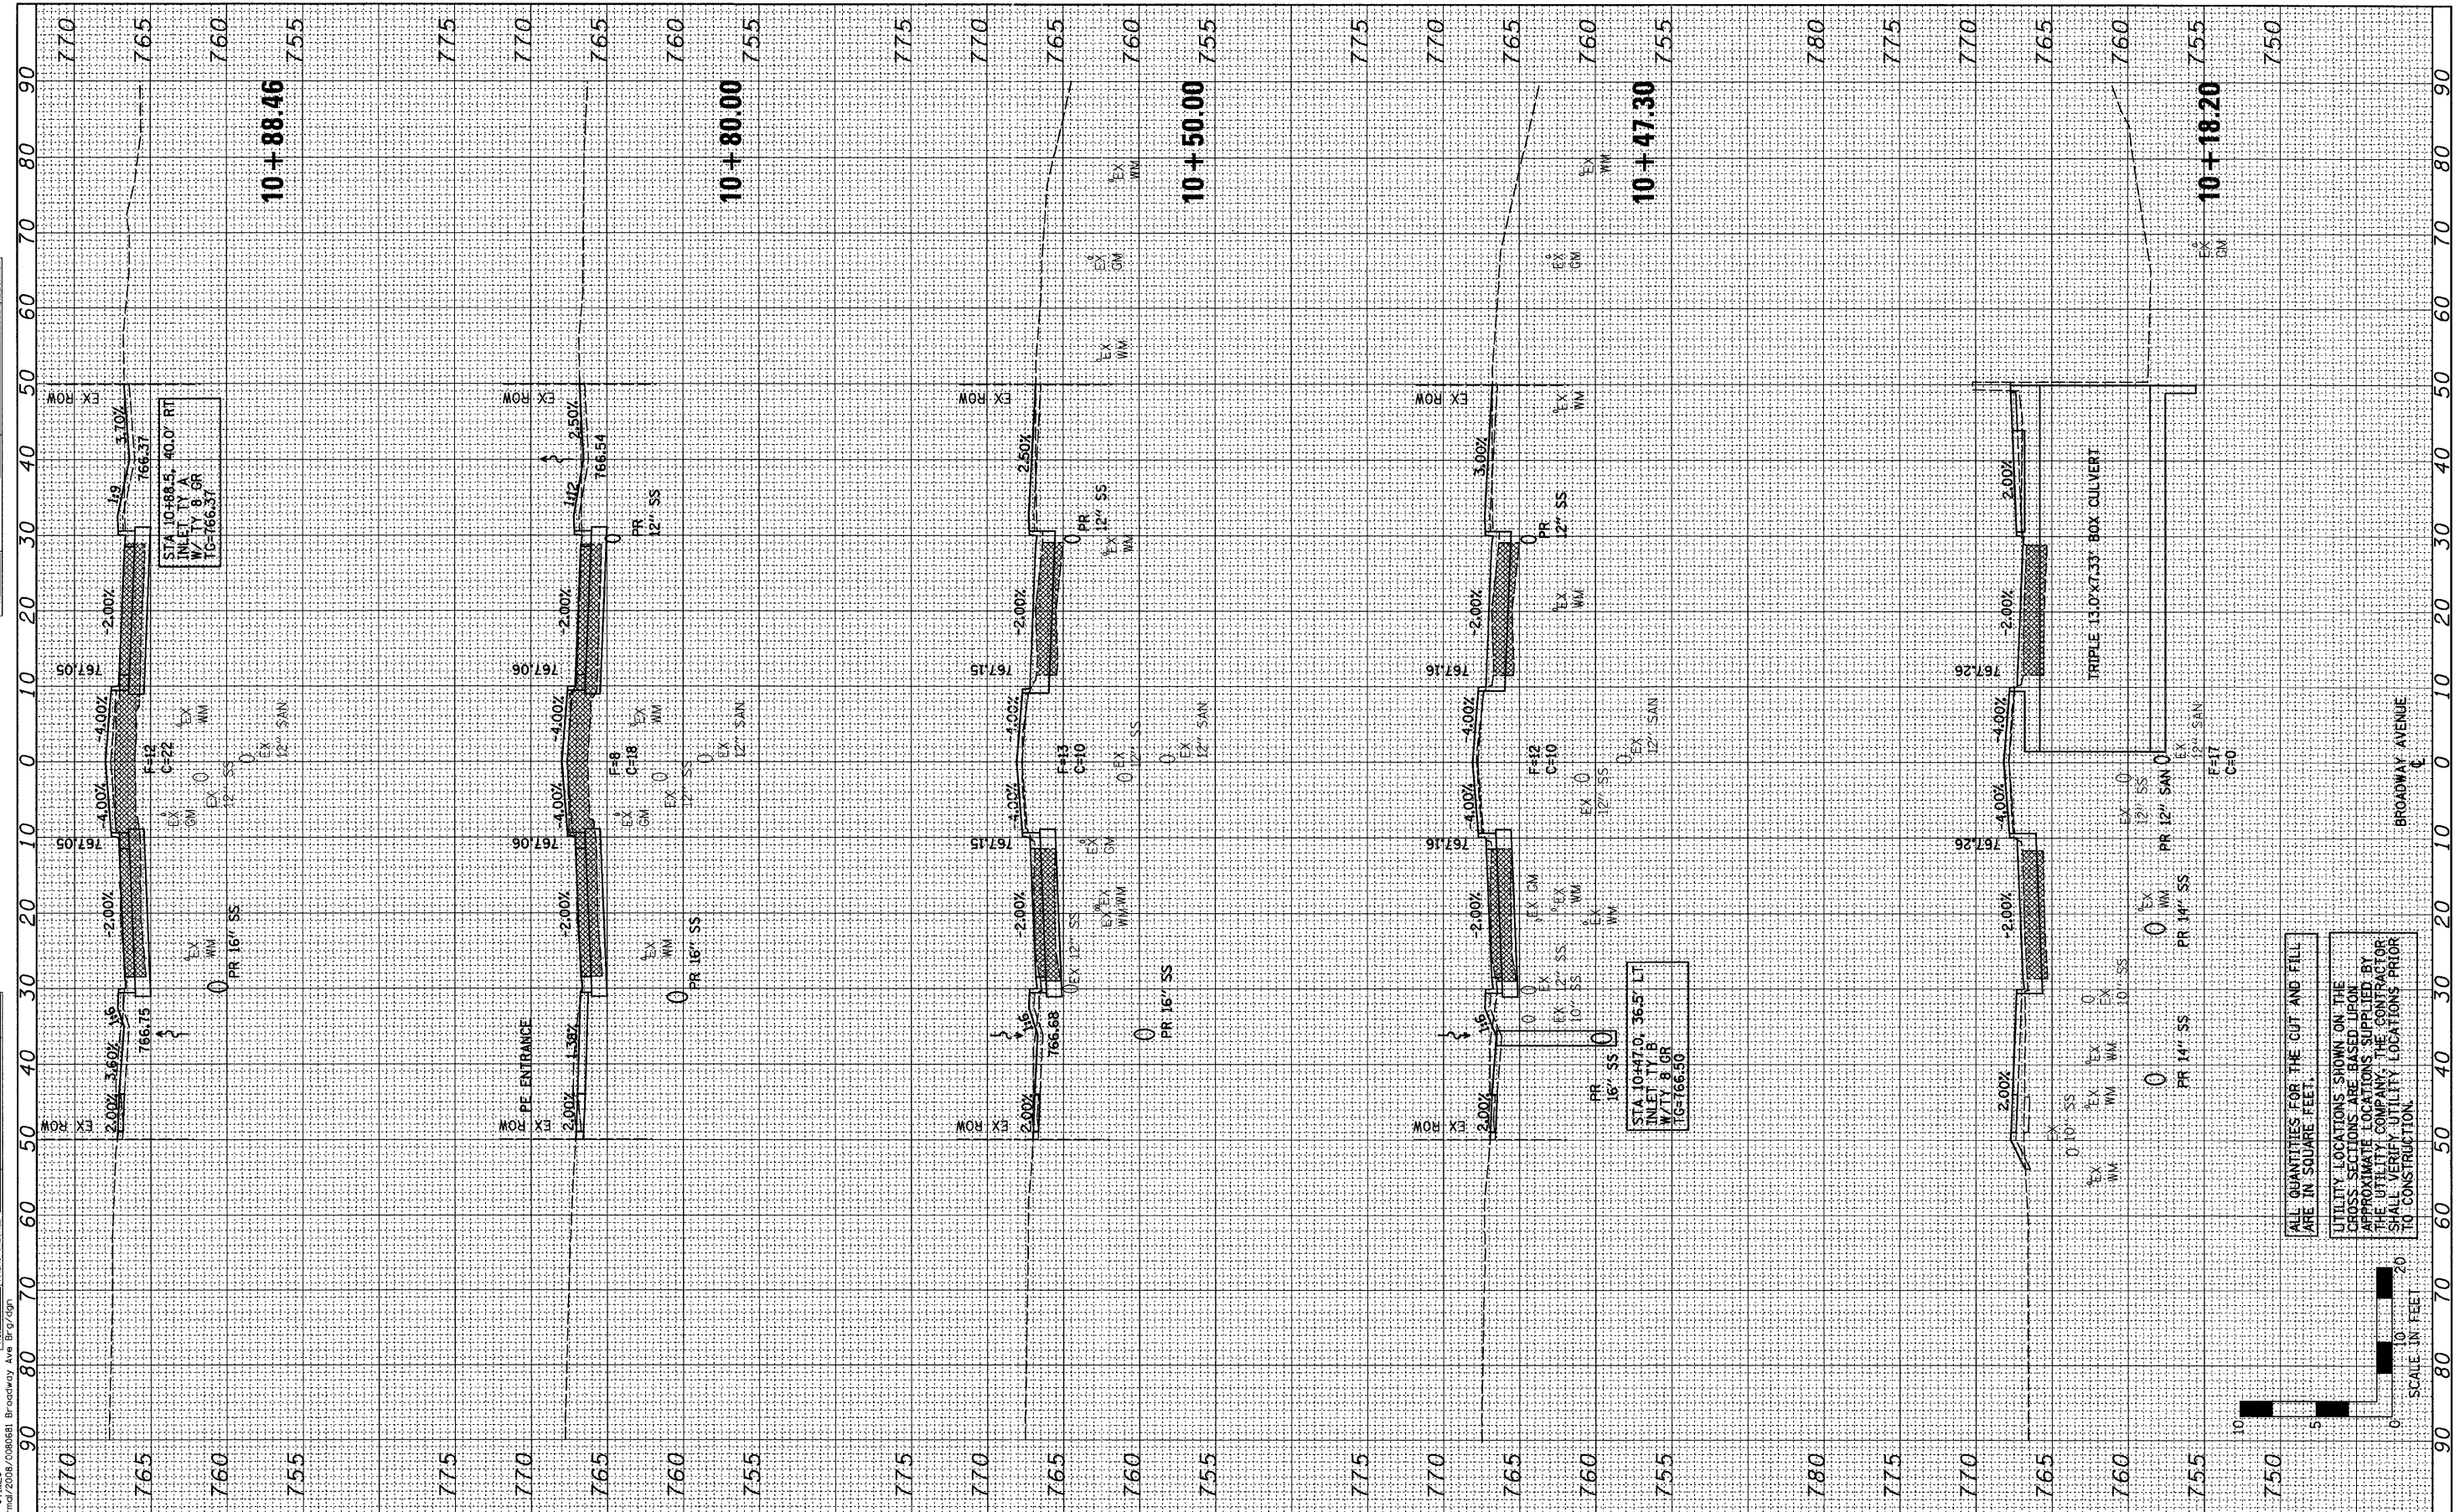

ALL QUANTITIES FOR THE CUT AND FILL ARE IN SQUARE FEET.
 UTILITY LOCATIONS SHOWN ON THE CROSS SECTIONS ARE BASED UPON APPROXIMATE LOCATIONS SUPPLIED BY THE UTILITY COMPANY. THE CONTRACTOR SHALL VERIFY UTILITY LOCATIONS PRIOR TO CONSTRUCTION.

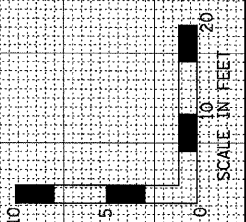

DESIGNED -	BAB/JCZ	REVISED -	
DRAWN -	JTC/JWK	REVISED -	
CHECKED -	MSW	REVISED -	
DATE -	02/25/11	REVISED -	

DESIGNED -	BAB/JCZ	REVISED -	
DRAWN -	JTC/JWK	REVISED -	
CHECKED -	MSW	REVISED -	
DATE -	02/25/11	REVISED -	

TOWN OF NORMAL	
CROSS SECTIONS	
SCALE: H=10, V=5	SHEET NO. 38 OF 40 SHEETS
STA. 10+18.20 TO STA. 10+88.46	

BROADWAY AVENUE OVER SUGAR CREEK			
SECTION 07-00233-00-BR			
MCLEAN, COUNTY			

F.A.U.L.	SECTION	COUNTY	TOTAL SHEETS	SHEET NO.
	07-00233-00-BR	MCLEAN	40	38
S.N. 057-7841		CONTRACT NO. 91422		
FED. ROAD DIST. NO. 5 ILLINOIS FED. AID PROJECT				