


FINAL SURVEY NOTE BOOK NO.	SURVEYED BY	DATE

ORIGINAL SURVEY NOTE BOOK NO.	SURVEYED BY	DATE

\$FILE#
\$DATE#
\$TIME#
\$PROJECT#

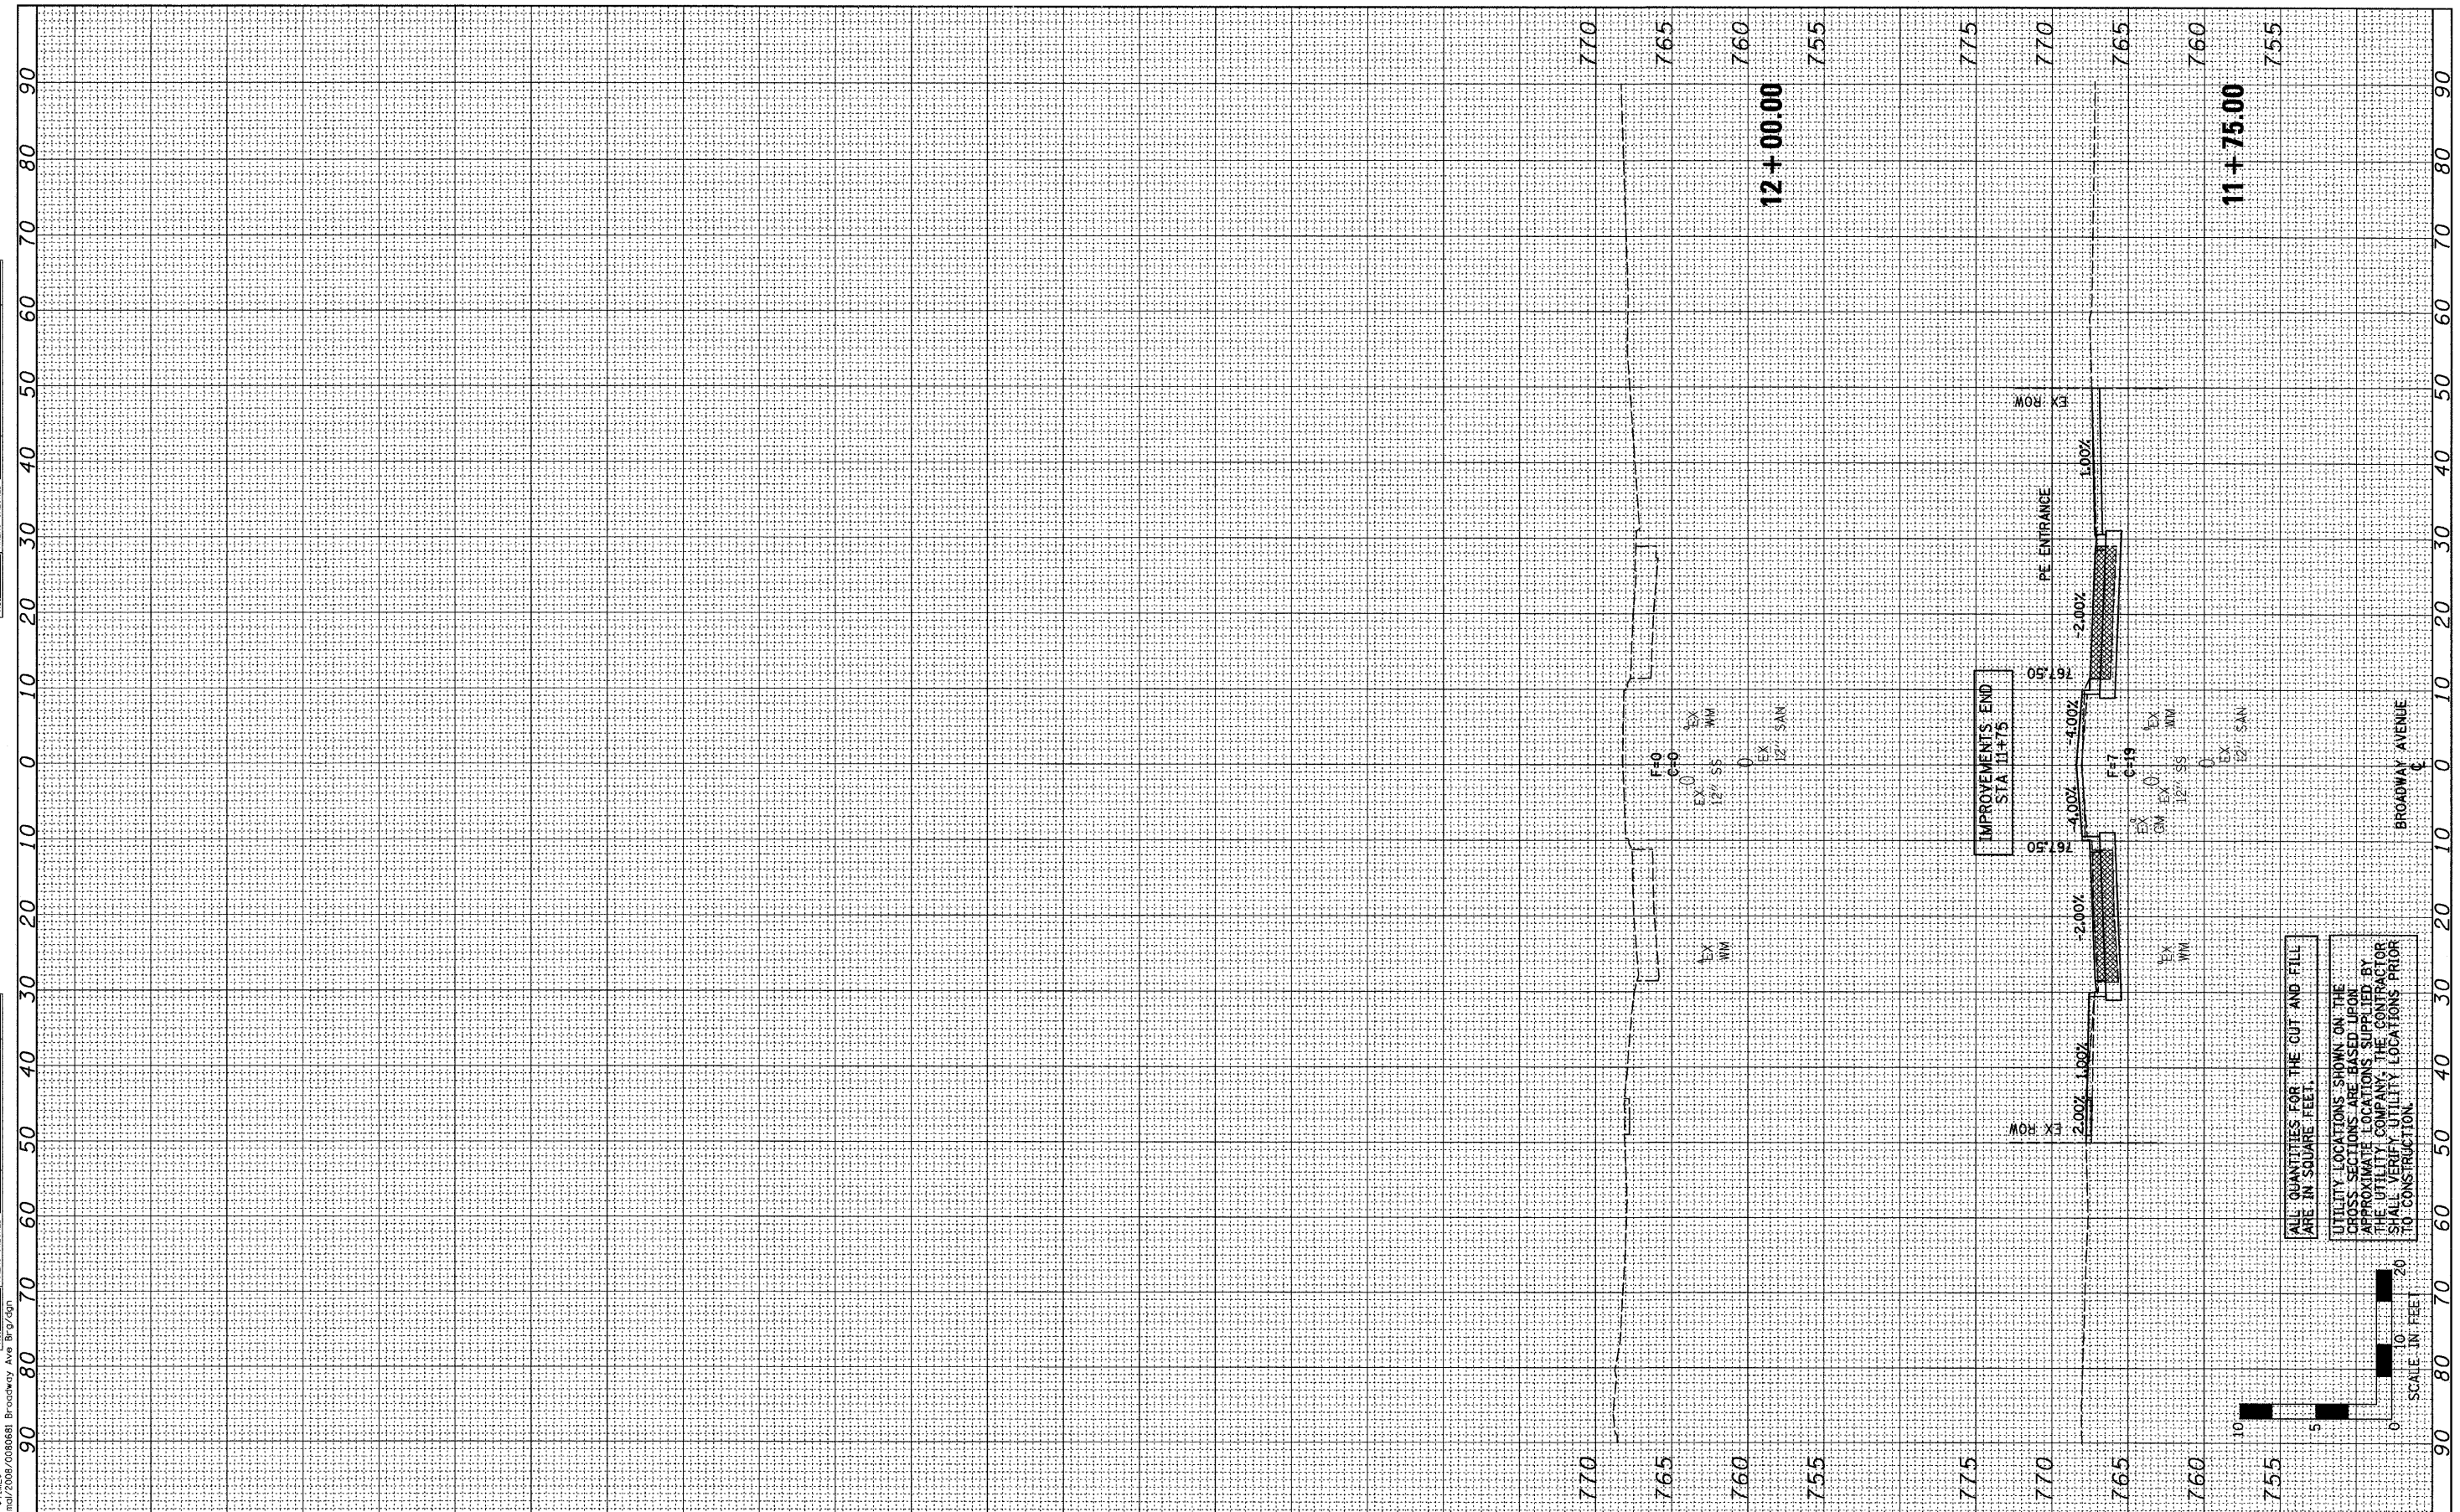

DESIGNED - BAB/JCZ	REVISED -
DRAWN - JTC/JWK	REVISED -
CHECKED - MSW	REVISED -
DATE - 02/25/11	REVISED -

DESIGNED -	REVISED -
DRAWN -	REVISED -
CHECKED -	REVISED -
DATE -	REVISED -

TOWN OF NORMAL

CROSS SECTIONS

SCALE: H=10, V=5 SHEET NO. 40 OF 40 SHEETS STA. 11+75.00 TO STA. 12+00.00

BROADWAY AVENUE OVER SUGAR CREEK
SECTION 07-00233-00-BR
MCLEAN, COUNTY

F.A.U.	SECTION	COUNTY	TOTAL SHEETS	SHEET NO.
	07-00233-00-BR	MCLEAN	40	40
	S.N. 057-7841	CONTRACT NO. 91422		
FED. ROAD DIST. NO. 5 [ILLINOIS] FED. AID PROJECT				

ALL QUANTITIES FOR THE CUT AND FILL UTILITY LOCATIONS SHOWN ON THE CROSS SECTIONS ARE BASED UPON APPROXIMATE LOCATIONS SUPPLIED BY THE UTILITY COMPANY. THE CONTRACTOR SHALL VERIFY UTILITY LOCATIONS PRIOR TO CONSTRUCTION.