



**WASHINGTON STREET
EXISTING URBAN TYPICAL SECTION
BUCHANAN STREET TO EAST OF GREELY STREET
STATION 299+02.30 TO STATION 317+80.30**

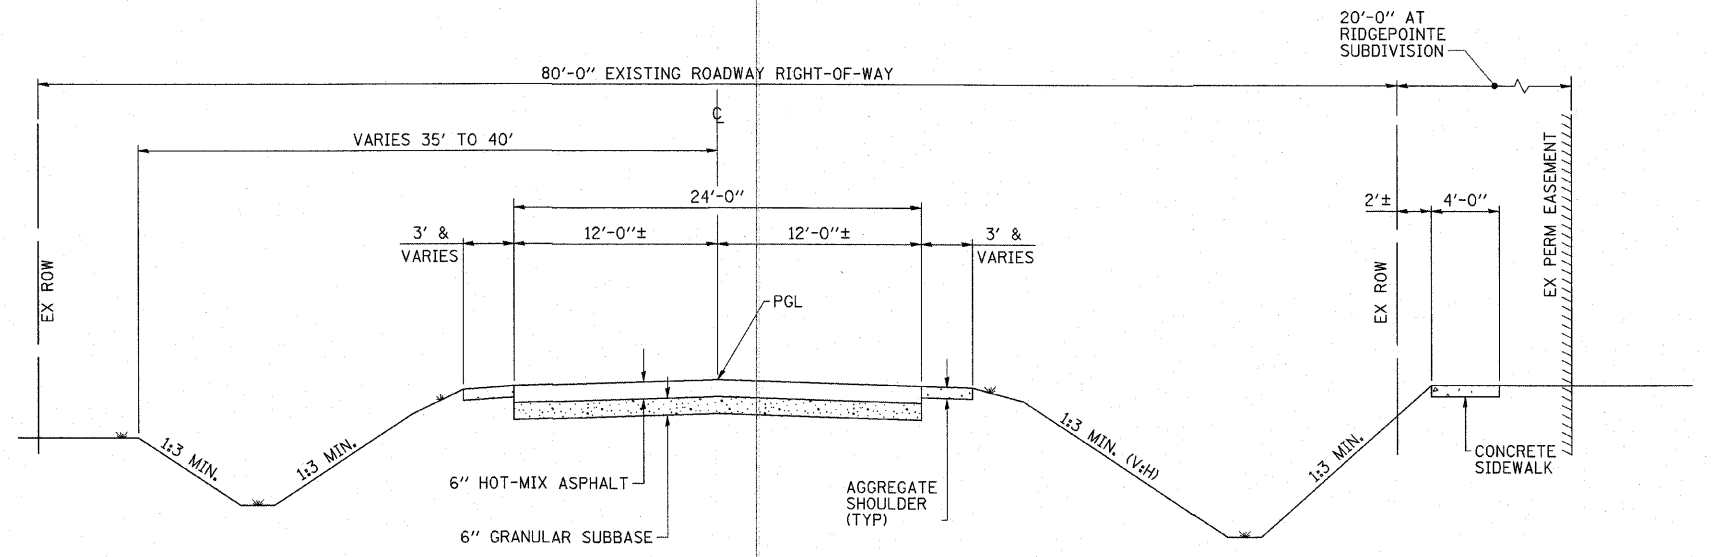

**WASHINGTON STREET
EXISTING SUBURBAN TYPICAL SECTION
EAST OF GREELY STREET TO COUNTY HIGHWAY 4
STATION 317+80.30 TO STATION 324+00**

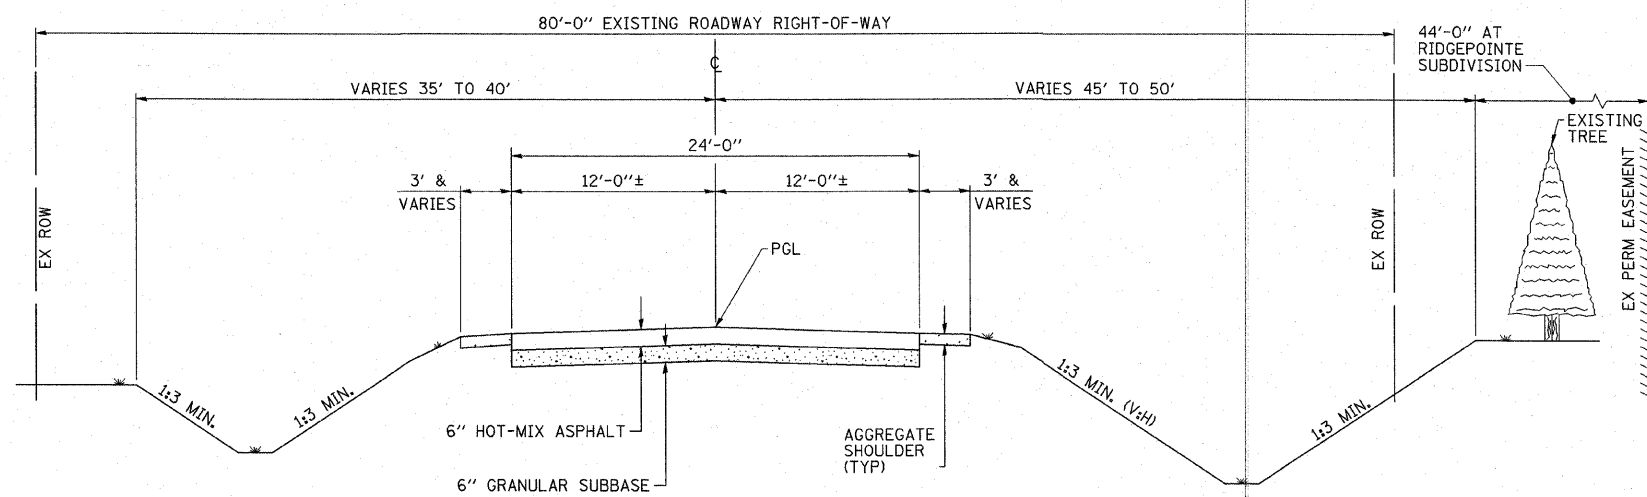

**WASHINGTON STREET
EXISTING SUBURBAN TYPICAL SECTION
EAST OF GREELY STREET TO COUNTY HIGHWAY 4
STATION 324+00 TO STATION 337+19.91**

USER: HAS
DATE: 3/1/11 3:08:30 PM
FILE: 44502-5-R00-CVL.dgn
SCALE: 800/31

ESCA
CONSULTANTS, INC.

DESIGNED BY:	ELH	01/11	SCALE:	NONE	NO.	DATE	REVISION	APVD
DRAWN BY:	HAS	01/11	DATE:	MAR. 3, 2011				
CHECKED BY:	ELH	03/11	JOB NO.	445.02				
APPROVED BY:	RDP	03/11						

MONTICELLO TRANSPORTATION IMPROVEMENT PROJECT
CITY OF MONTICELLO

WASHINGTON STREET
TYPICAL SECTIONS

DRAWING NUMBER
5
3 OF 4