



MATCH LINE STA. 333 + 15, SEE DWG. NO. 22

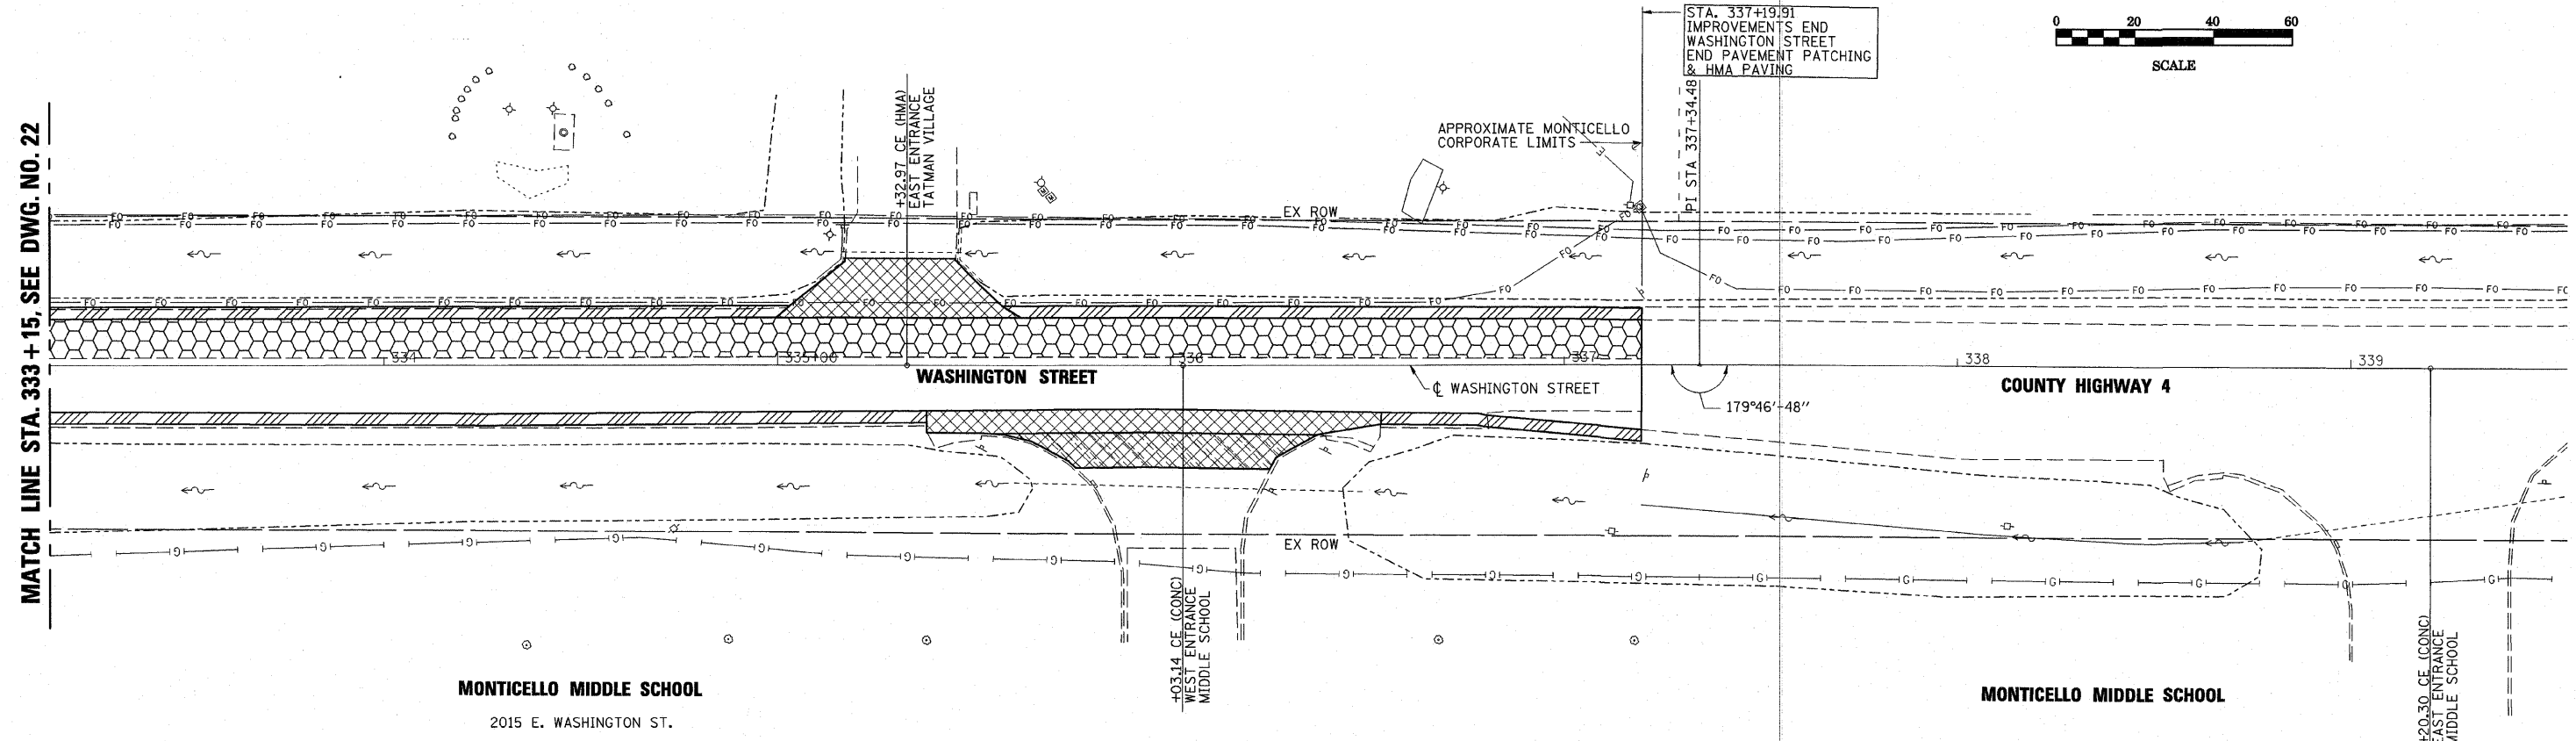

MONTICELLO MIDDLE SCHOOL
2015 E. WASHINGTON ST.

MONTICELLO MIDDLE SCHOOL

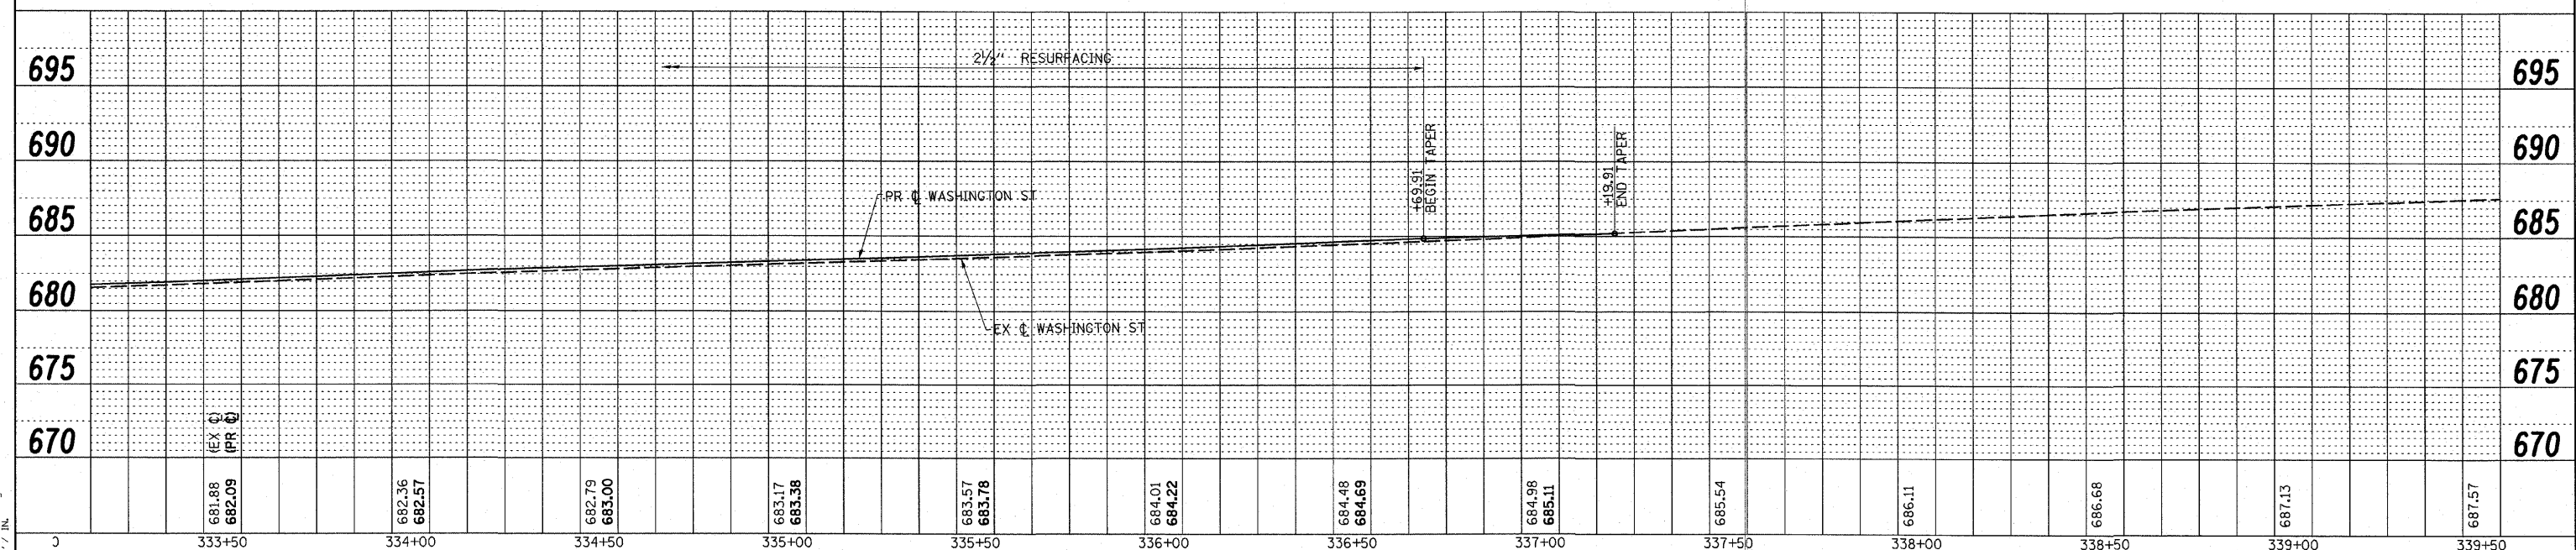

681.88 682.09	682.36 682.57	682.79 683.00	683.17 683.38	683.57 683.78	684.01 684.22	684.48 684.69	684.98 685.11	685.54	686.11	686.68	687.13	687.57
333+50	334+00	334+50	335+00	335+50	336+00	336+50	337+00	337+50	338+00	338+50	339+00	339+50

USER = HAS 2/21/11
 TIME = 3:22:02 PM
 FILE = 45902.S_Plan.dwg
 SCALE = 1/4" = 1'

ESCA
CONSULTANTS, INC.

DESIGNED BY:	ELH	01/11	SCALE:	1"=20'	NO.	DATE	REVISION	APVD
DRAWN BY:	HAS	01/11	DATE:	MAR. 3, 2011				
CHECKED BY:	ELH	03/11	JOB NO.	445.02				
APPROVED BY:	RDP	03/11						

MONTICELLO TRANSPORTATION IMPROVEMENT PROJECT
CITY OF MONTICELLO

WASHINGTON STREET
PLAN & PROFILE

DRAWING NUMBER
23
11 OF 11