
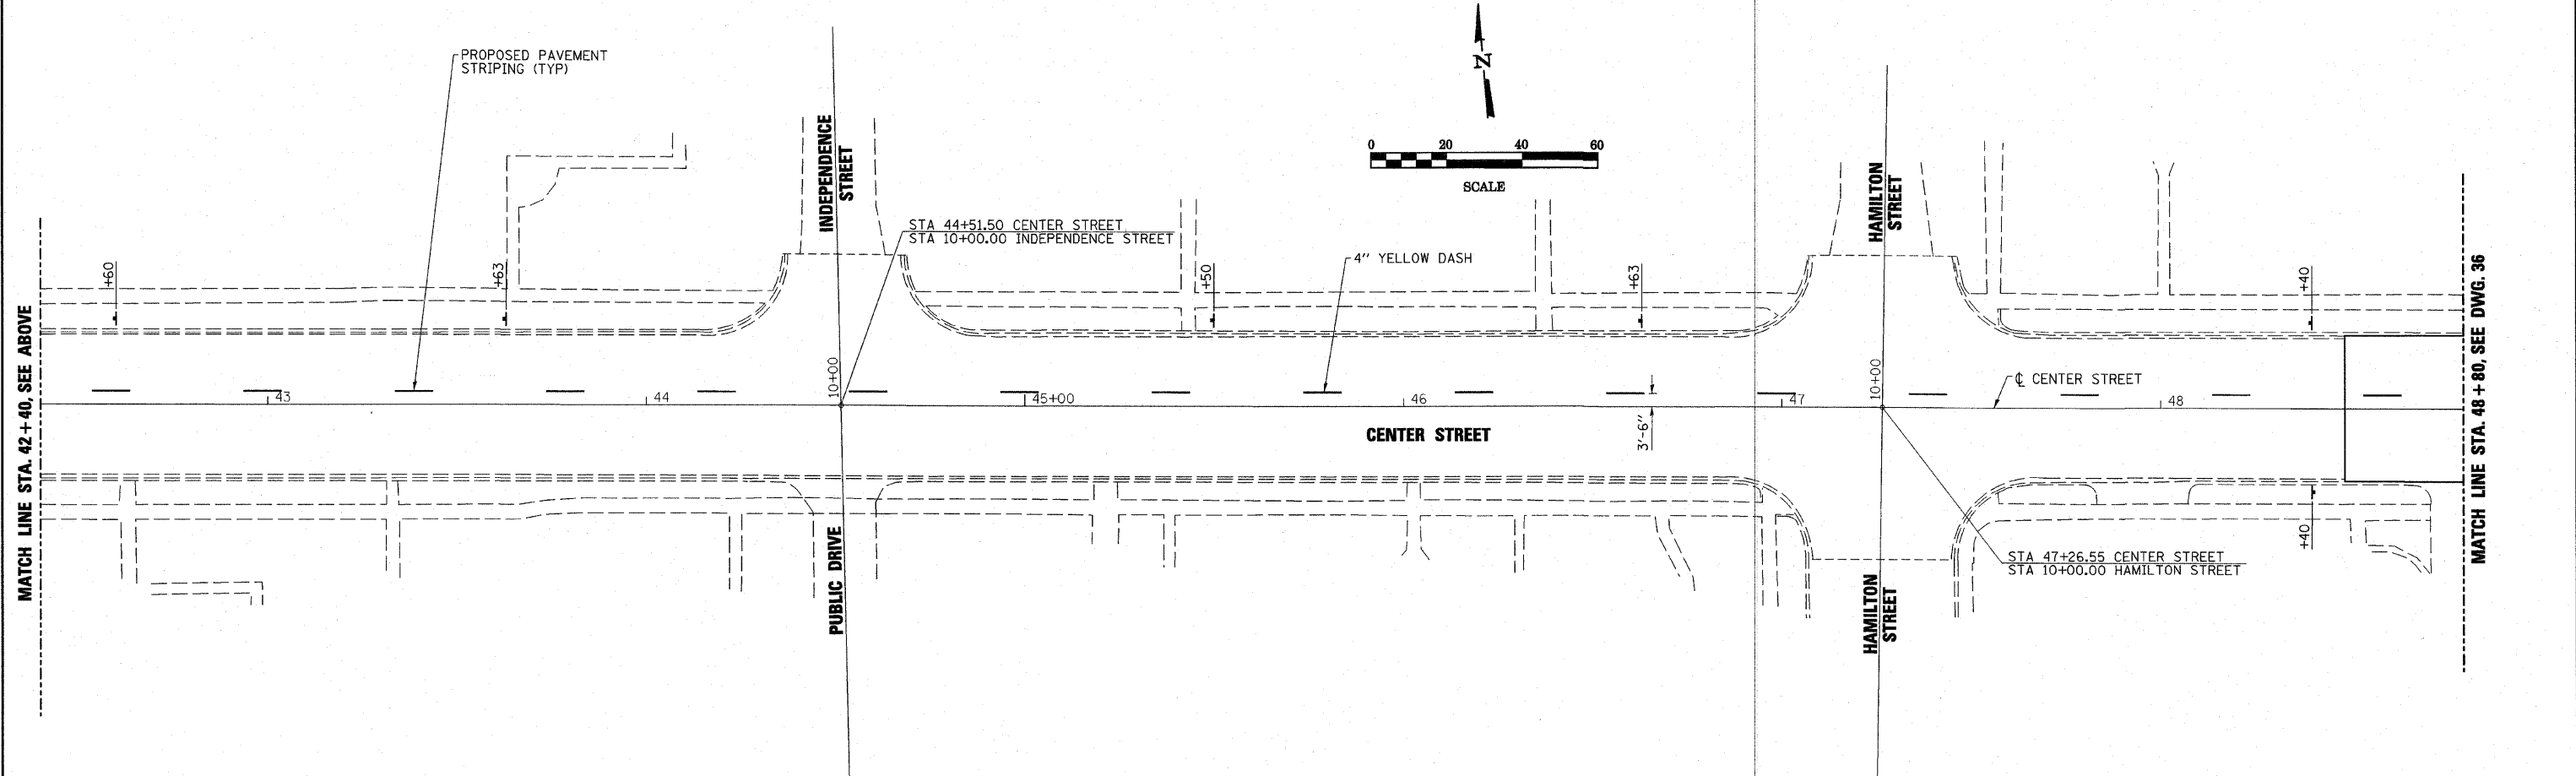
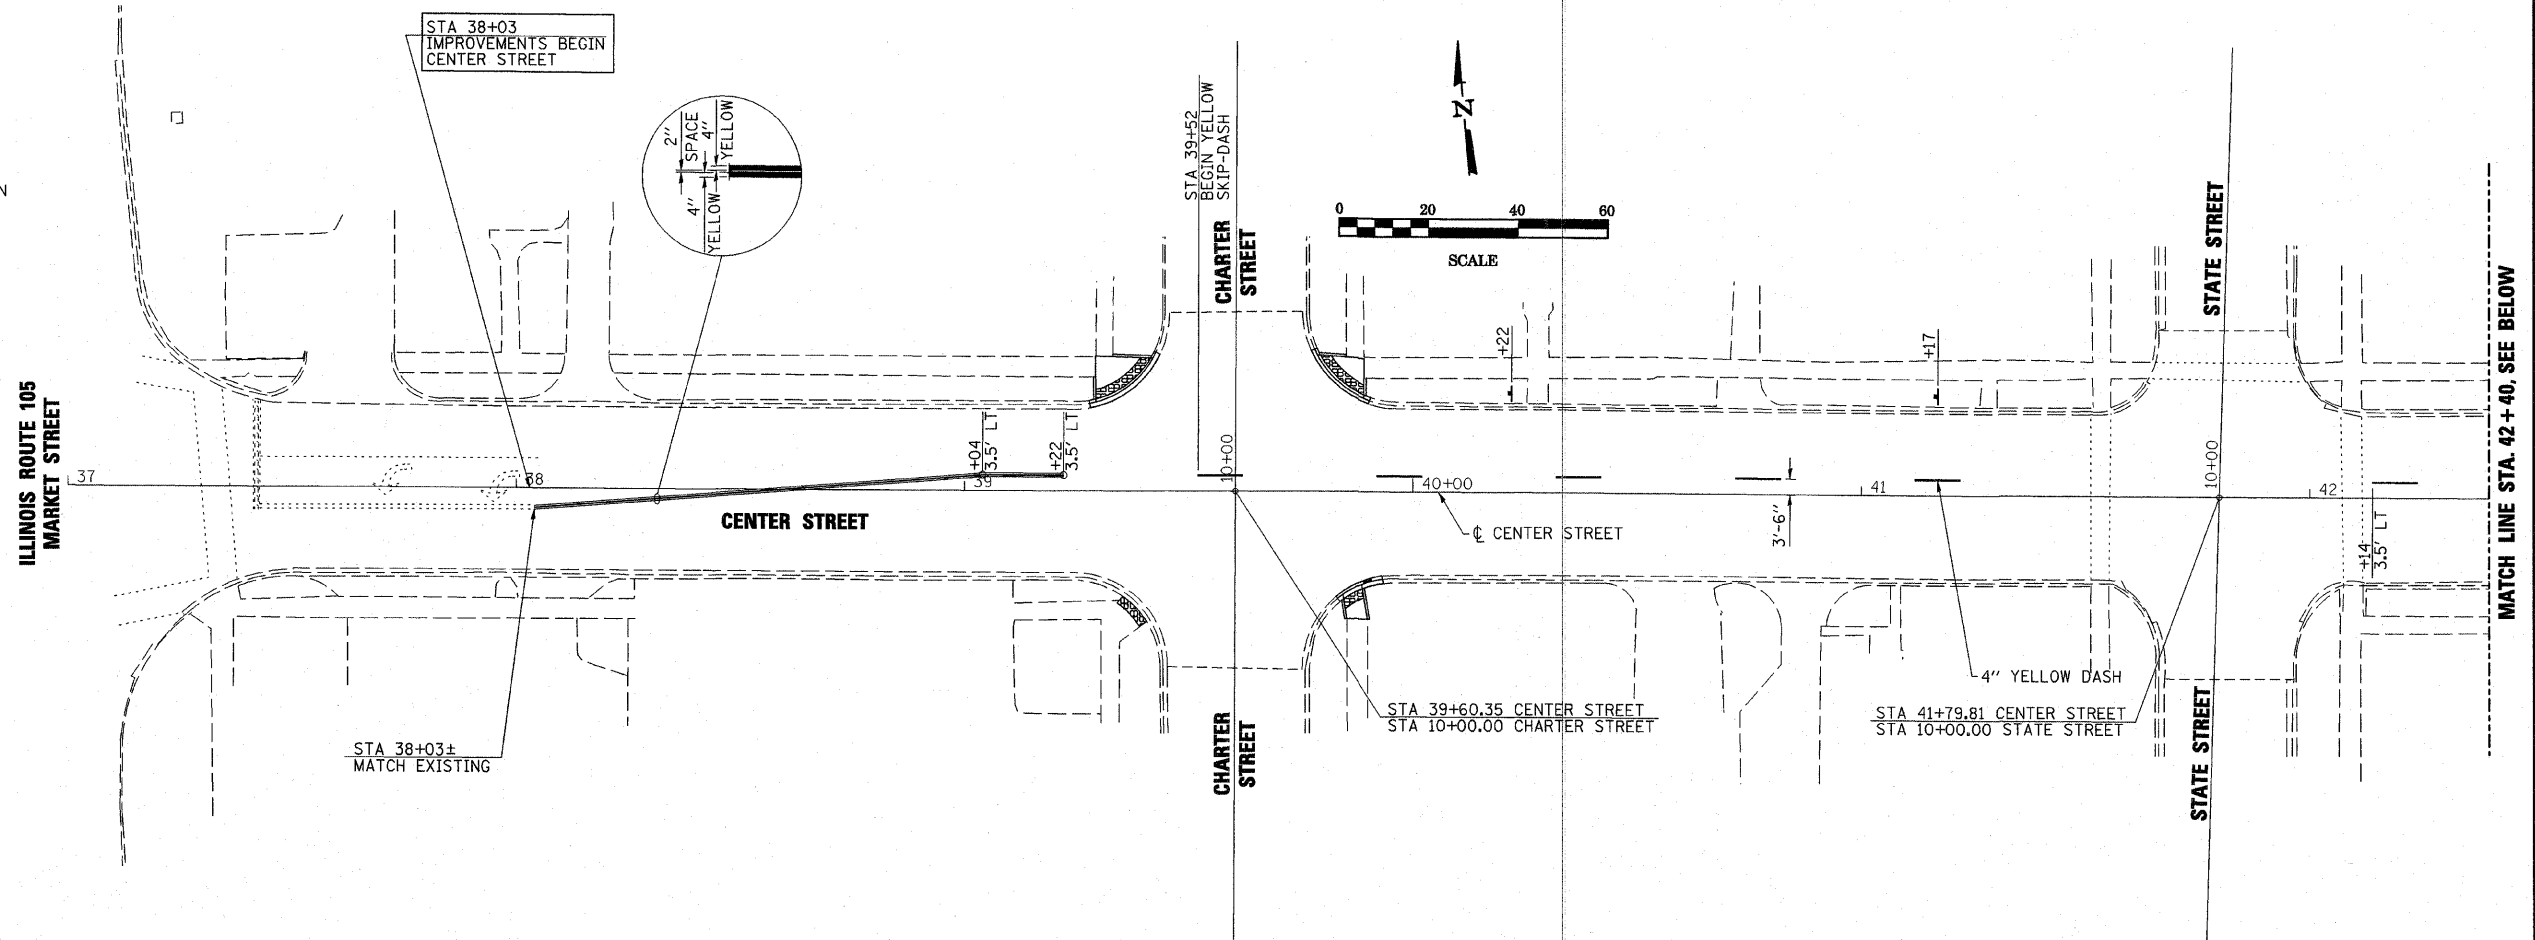


**LEGEND**

- PROPOSED MARKING STRIPE
- - - EXISTING MARKING STRIPE
- ⊥ FURNISH AND INSTALL PROPOSED NO PARKING SIGN UNLESS NOTED OTHERWISE

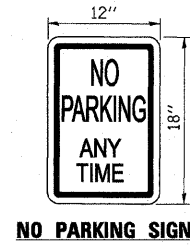

USER = HAS  
DATE = 03/11  
TIME = 2:52:08 PM  
FILE = 44502\_S\_K05.CVLDgn  
SCALE = 0.8004 / IN.

**ESCA**  
CONSULTANTS, INC.

DESIGNED BY:	ELH	01/11	SCALE:	1"=20'	NO.	DATE	REVISION	APVD
DRAWN BY:	HAS	01/11	DATE:	MAR. 3, 2011				
CHECKED BY:	ELH	03/11	JOB NO.	445.02				
APPROVED BY:	RDP	03/11						

MONTICELLO TRANSPORTATION IMPROVEMENT PROJECT  
CITY OF MONTICELLO

CENTER STREET  
PAVEMENT MARKING/SIGNING PLANS

DRAWING NUMBER  
**35**  
1 OF 6