


RELATIONSHIP OF EDGE LINE TO EDGE OF PAVEMENT
(SAFETY SHOULDER OR PAVED SURFACE)
SEE ARTICLE 780.04

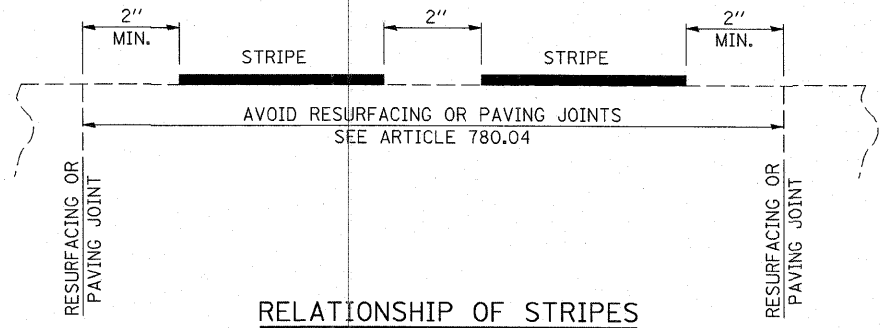

RELATIONSHIP OF STRIPES
AND JOINTS

USER: HAS
DATE: 3/25/2011
FILE: 44502_6_H37_CVL.dgn
SCALE: 0.008477 IN.

ESCA
CONSULTANTS, INC.

DESIGNED BY:	ELH	01/11	SCALE:	1"=20'	NO.	DATE	REVISION	APVD
DRAWN BY:	HAS	01/11	DATE:	MAR. 25, 2011				
CHECKED BY:	ELH	03/11	JOB NO.:	445.02				
APPROVED BY:	RDP	03/11						

MONTICELLO TRANSPORTATION IMPROVEMENT PROJECT
CITY OF MONTICELLO

BUCHANAN STREET
PAVEMENT MARKING/SIGNING PLANS

DRAWING NUMBER
37
3 OF 6