
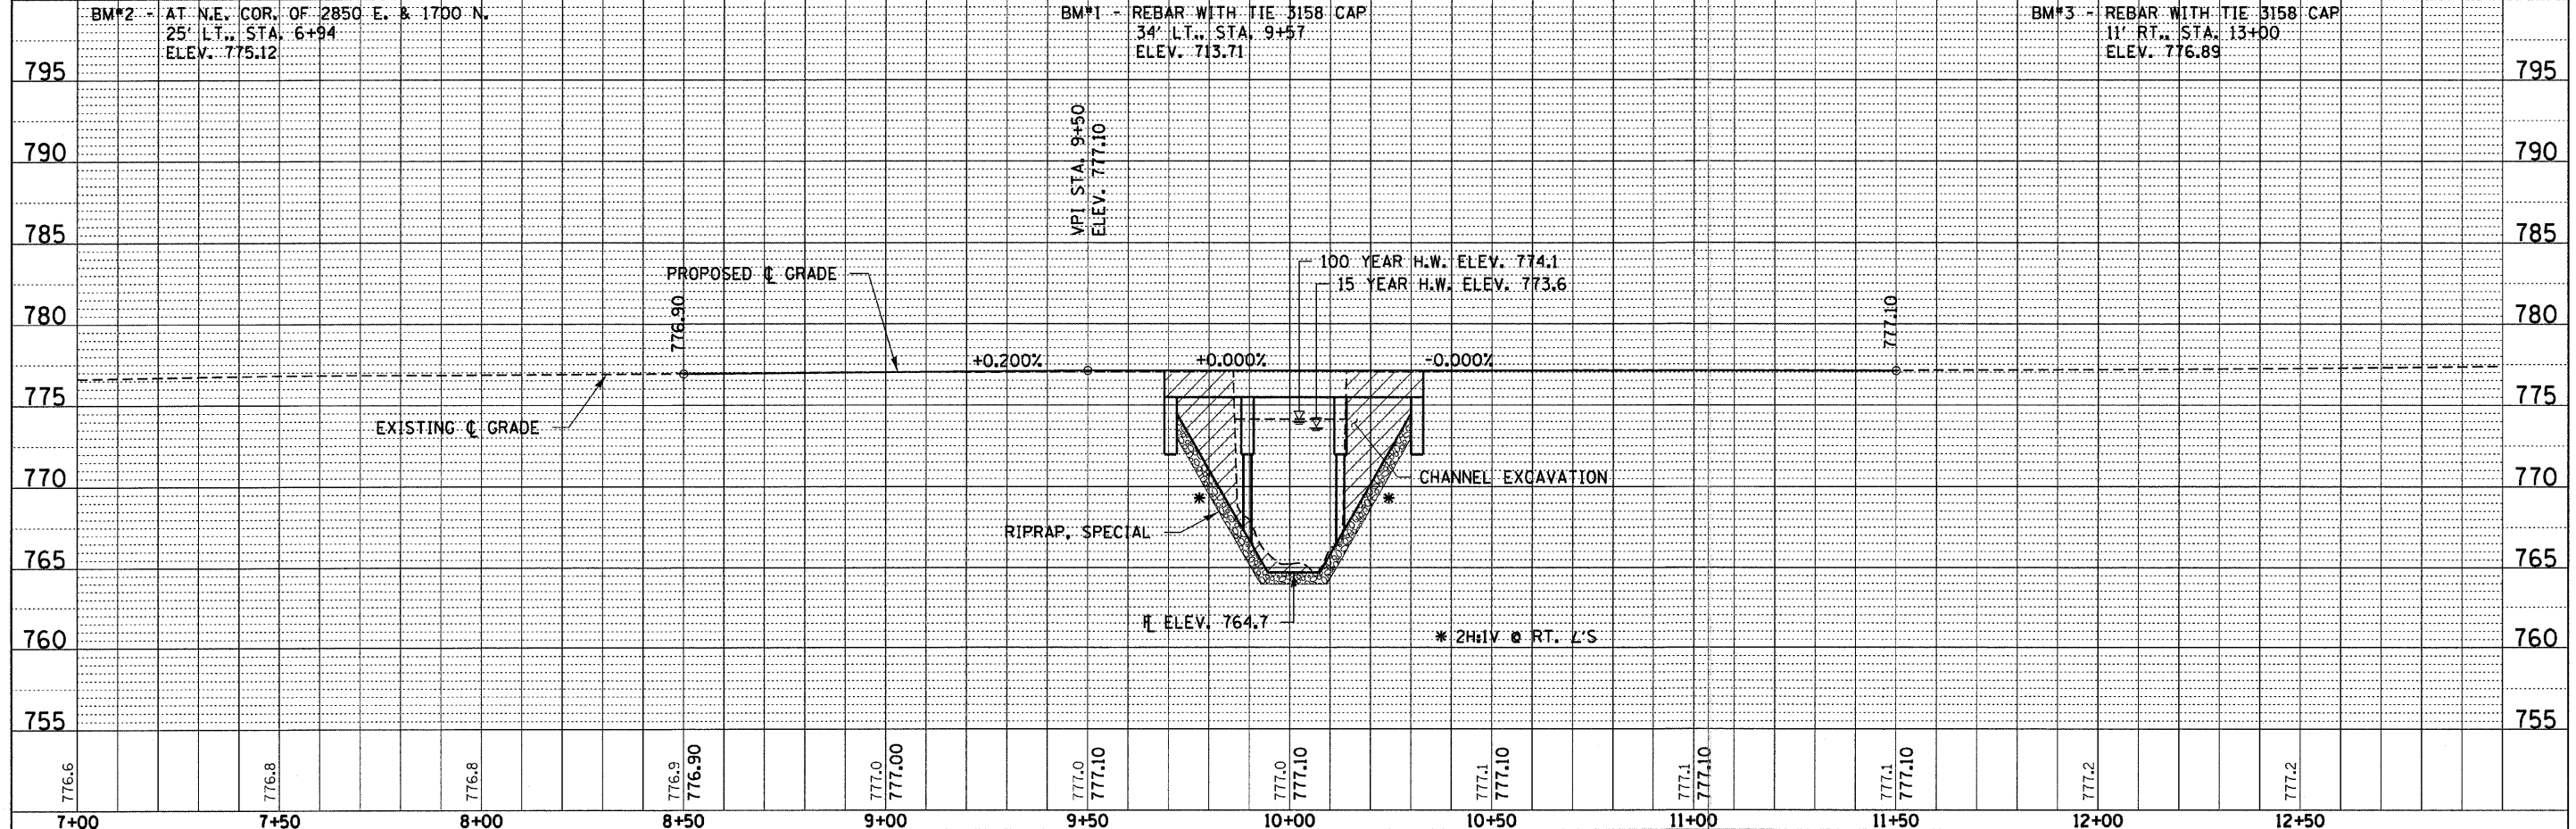


| | | |
|------|----------|------|
| PLAN | SURVEYED | DATE |
| | PLOTTED | |
| | CHECKED | |
| | BY | |
| | NO. | |

| | | |
|---------|----------|------|
| PROFILE | SURVEYED | DATE |
| | PLOTTED | |
| | CHECKED | |
| | BY | |
| | NO. | |

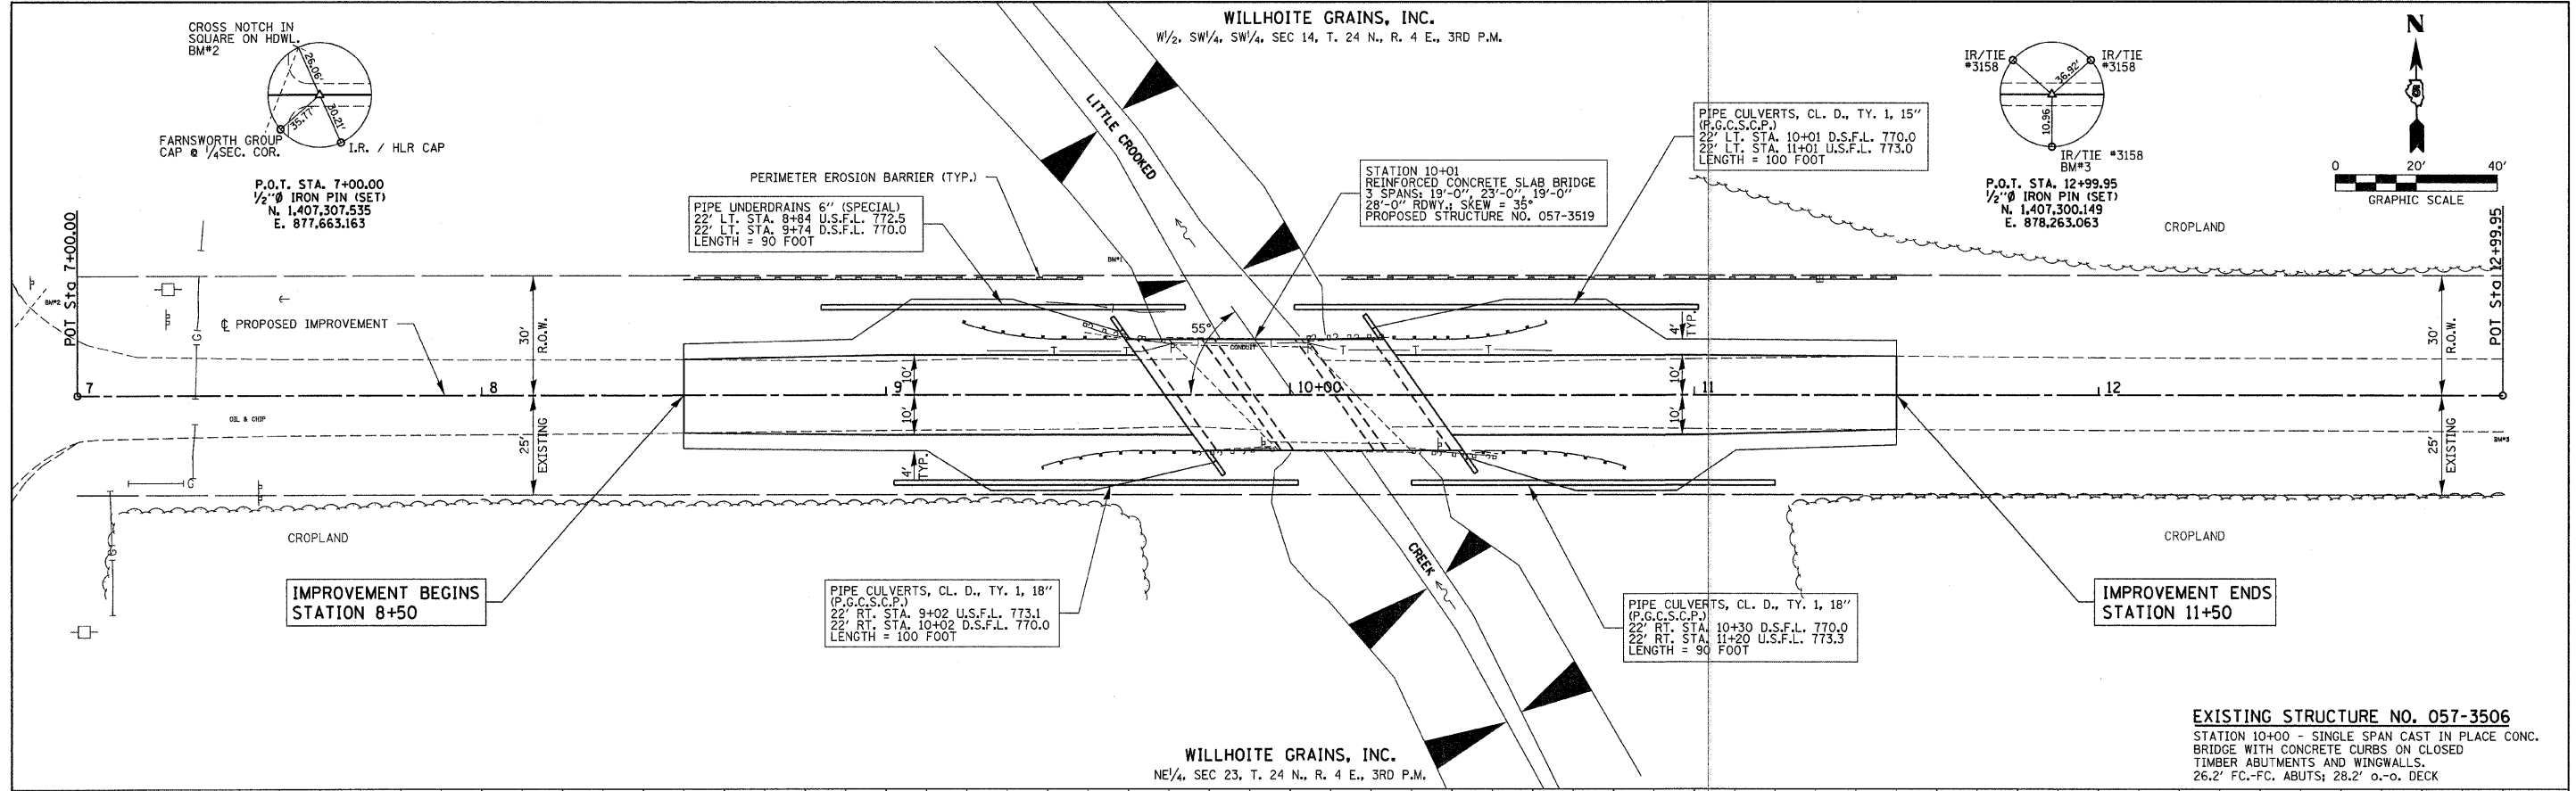

| | | | | | | | | | | |
|--|-------------|-------------------|-----------|---|--|--------------------------|-------------------------|-------------------------------|---|-----------|
| FILE NAME = 100353-eh1-pp1.dgn | USER NAME = | DESIGNED - A.S.L. | REVISED - | STATE OF ILLINOIS McLEAN COUNTY HIGHWAY DEPARTMENT | PLAN & PROFILE 1700N ROAD | T.R. | SECTION | COUNTY | TOTAL SHEETS | SHEET NO. |
| HAMPTON, LENZINI AND RENWICK, INC. | | DRAWN - D.T.M. | REVISED - | | | 221A | 10-07133-00-BR | McLEAN | 19 | 4 |
| 309 STEVENSON DRIVE, SUITE 201 SPRINGFIELD, ILLINOIS 62761 | | CHECKED - S.W.M. | REVISED - | | | BLUE MOUND ROAD DISTRICT | | CONTRACT NO. 91455 | | |
| ILLINOIS PROFESSIONAL DESIGN FIRM LS / PE / SE CORP. 184.000959 | | DATE = 12/17/2010 | REVISED - | | | SCALE: H20xV5 | SHEET NO. 1 OF 1 SHEETS | STA. 7+00.00 TO STA. 12+99.95 | ILLINOIS FED. AID PROJECT BR05-01130341 | |