


BY	DATE
FINAL SURVEY	SURVEYED
NOTE BOOK NO.	PLOTTED
	TEMPLATE
	AREAS CHECKED

BY	DATE
ORIGINAL SURVEY	SURVEYED
NOTE BOOK NO.	PLOTTED
	TEMPLATE
	AREAS CHECKED

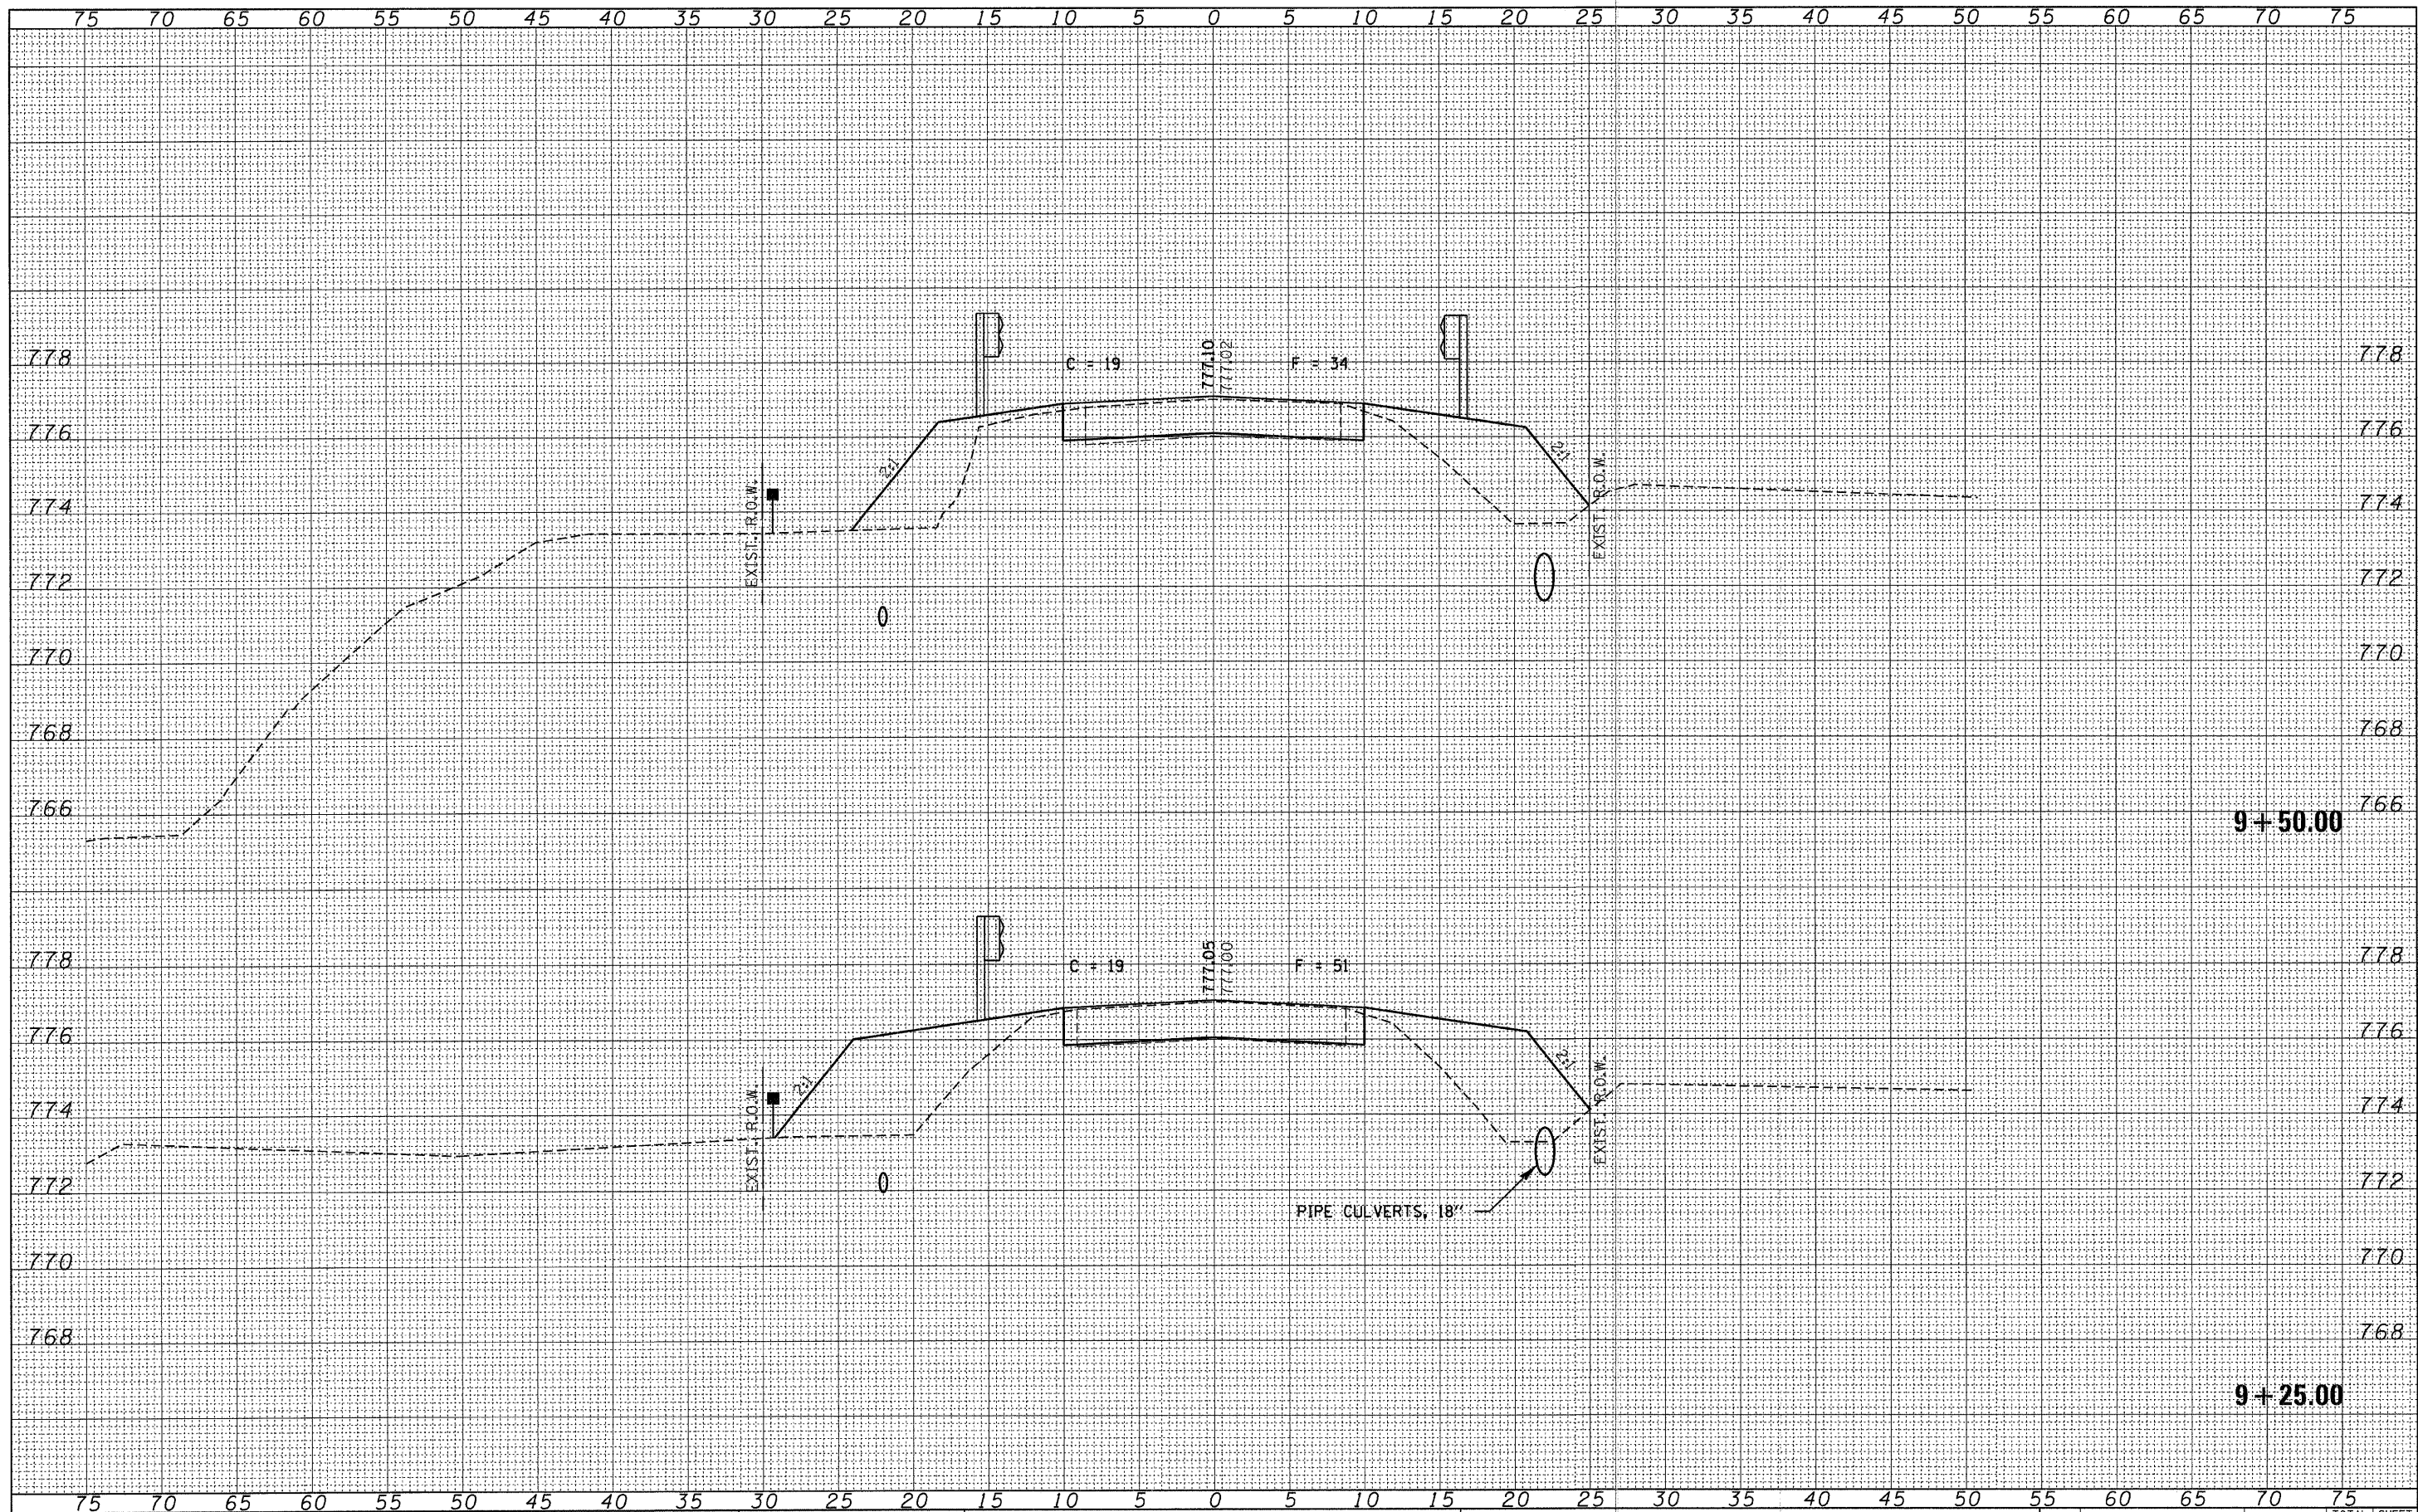

FILE NAME = 100353-aht-sxa.dgn
 HAMPTON, LENZINI AND RENWICK, INC.
 3288 STEVENSON DRIVE, SUITE 201
 SPRINGFIELD, ILLINOIS 62703
 ILLINOIS PROFESSIONAL DESIGN FIRM
 LS / PE / SE CORP. 184 009899

USER NAME =
 PLOT SCALE =
 PLOT DATE = 3/2/2011

DESIGNED - A.S.L.	REVISED -
DRAWN - D.T.M.	REVISED -
CHECKED - S.W.M.	REVISED -
DATE - 02/17/11	REVISED -

STATE OF ILLINOIS
McLEAN COUNTY HIGHWAY DEPARTMENT

STATION CROSS SECTIONS
1700N ROAD

SCALE: H5:V2 SHEET NO. OF SHEETS STA. 9+25.00 TO STA. 9+50.00

T.R.	SECTION	COUNTY	TOTAL SHEETS	SHEET NO.
221A	10-07133-00-BR	McLEAN	19	6
BLUE MOUND ROAD DISTRICT			CONTRACT NO. 91455	
ILLINOIS FED. AID PROJECT BR05-01130341				