


|               |               |    |      |
|---------------|---------------|----|------|
| FINAL SURVEY  | SURVEYED      | BY | DATE |
| NOTE BOOK NO. | PLOTTED       |    |      |
|               | TEMPLATE      |    |      |
|               | AREAS CHECKED |    |      |

|                 |               |    |      |
|-----------------|---------------|----|------|
| ORIGINAL SURVEY | SURVEYED      | BY | DATE |
| NOTE BOOK NO.   | PLOTTED       |    |      |
|                 | TEMPLATE      |    |      |
|                 | AREAS CHECKED |    |      |

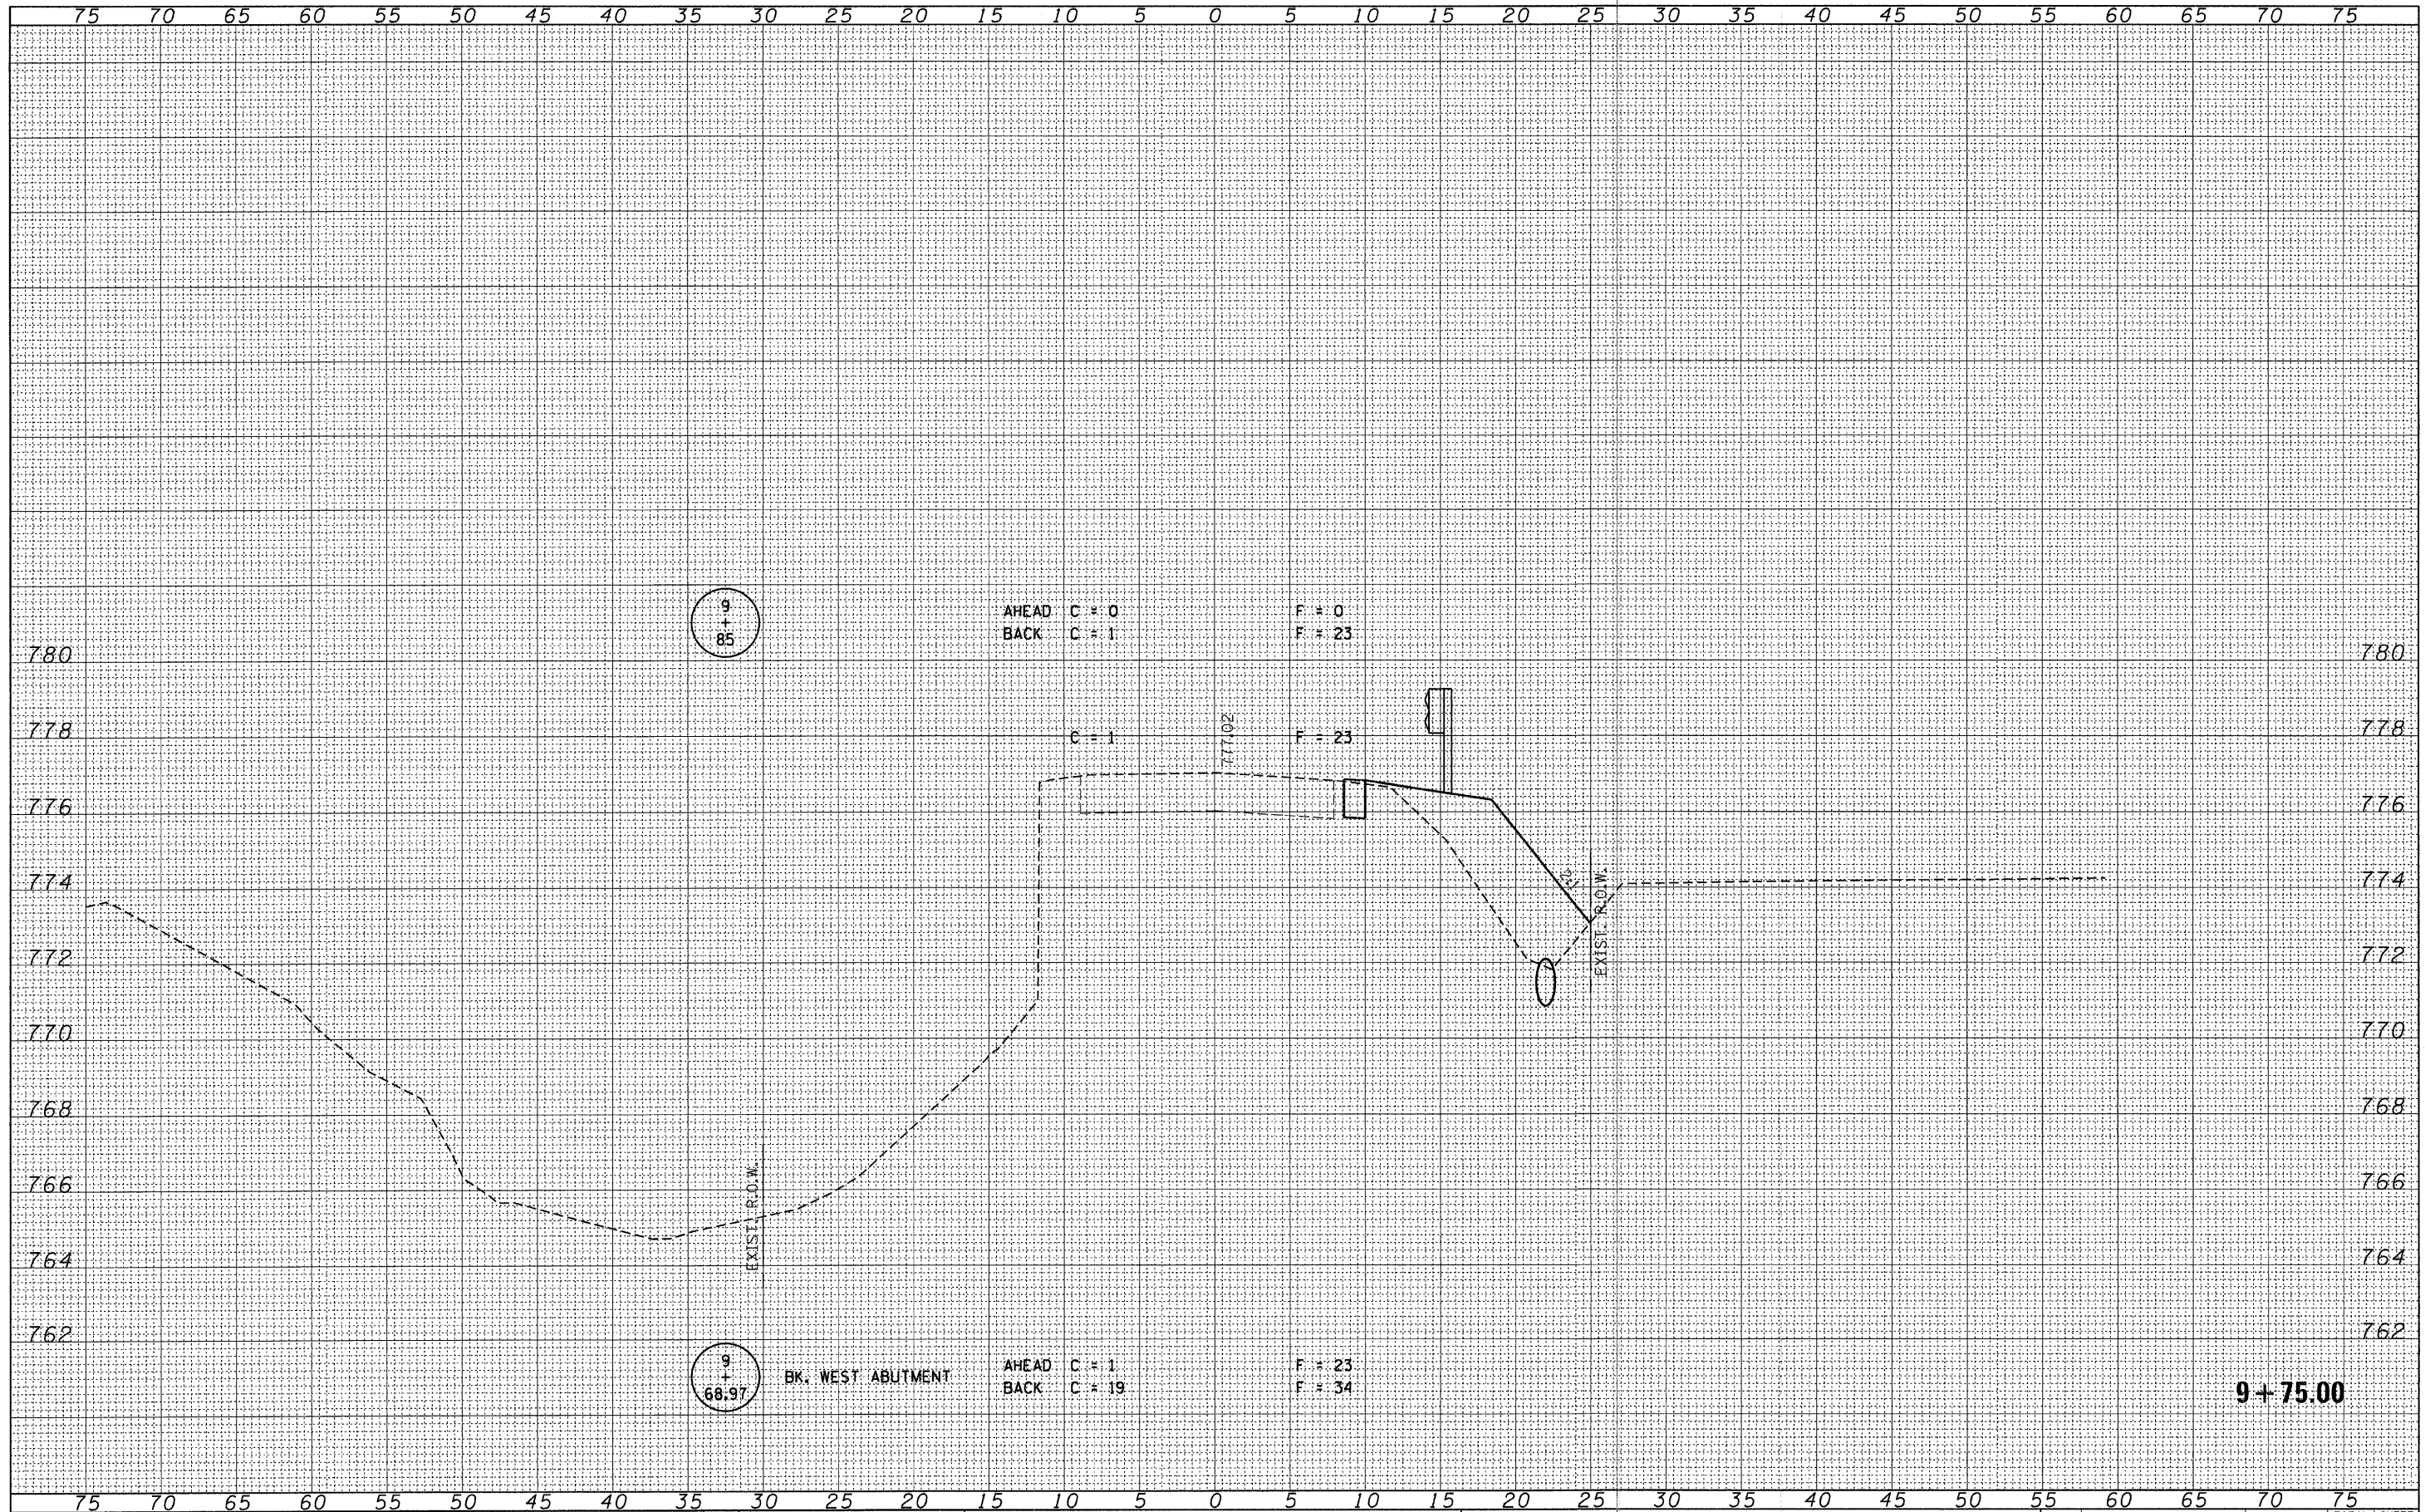

FILE NAME = 100353-eh-t-9x.dgn  
**HAMPTON, LENZINI AND RENWICK, INC.**  
 3588 STEVENSON DRIVE, SUITE 201  
 SPRINGFIELD, ILLINOIS 62703  
 ILLINOIS PROFESSIONAL DESIGN FIRM  
 LS / PE / SE CORP. 184.000889

USER NAME =  
 PLOT SCALE =  
 PLOT DATE = 3/2/2011

DESIGNED - A.S.L.  
 DRAWN - D.T.M.  
 CHECKED - S.W.M.  
 DATE - 02/17/11

REVISED -  
 REVISED -  
 REVISED -  
 REVISED -

**STATE OF ILLINOIS**  
**McLEAN COUNTY HIGHWAY DEPARTMENT**

**STATION CROSS SECTIONS**  
**1700N ROAD**  
 SCALE: H5V2 SHEET NO. OF SHEETS STA. 9+75.00 TO STA. 9+75.00

| T.R.                                      | SECTION        | COUNTY             | TOTAL SHEETS | SHEET NO. |
|---|----------------|--------------------|--------------|-----------|
| 221A                                      | 10-07133-00-BR | McLEAN             | 19           | 7         |
| BLUE MOUND ROAD DISTRICT                  |                | CONTRACT NO. 91455 |              |           |
| [ILLINOIS] FED. AID PROJECT BROS-01131034 |                |                    |              |           |

**9+75.00**