


FINAL SURVEY	SURVEYED	BY	DATE
NOTE BOOK NO.	PLOTTED		
	TEMPLATE		
	AREAS CHECKED		

ORIGINAL SURVEY	SURVEYED	BY	DATE
NOTE BOOK NO.	PLOTTED		
	TEMPLATE		
	AREAS CHECKED		

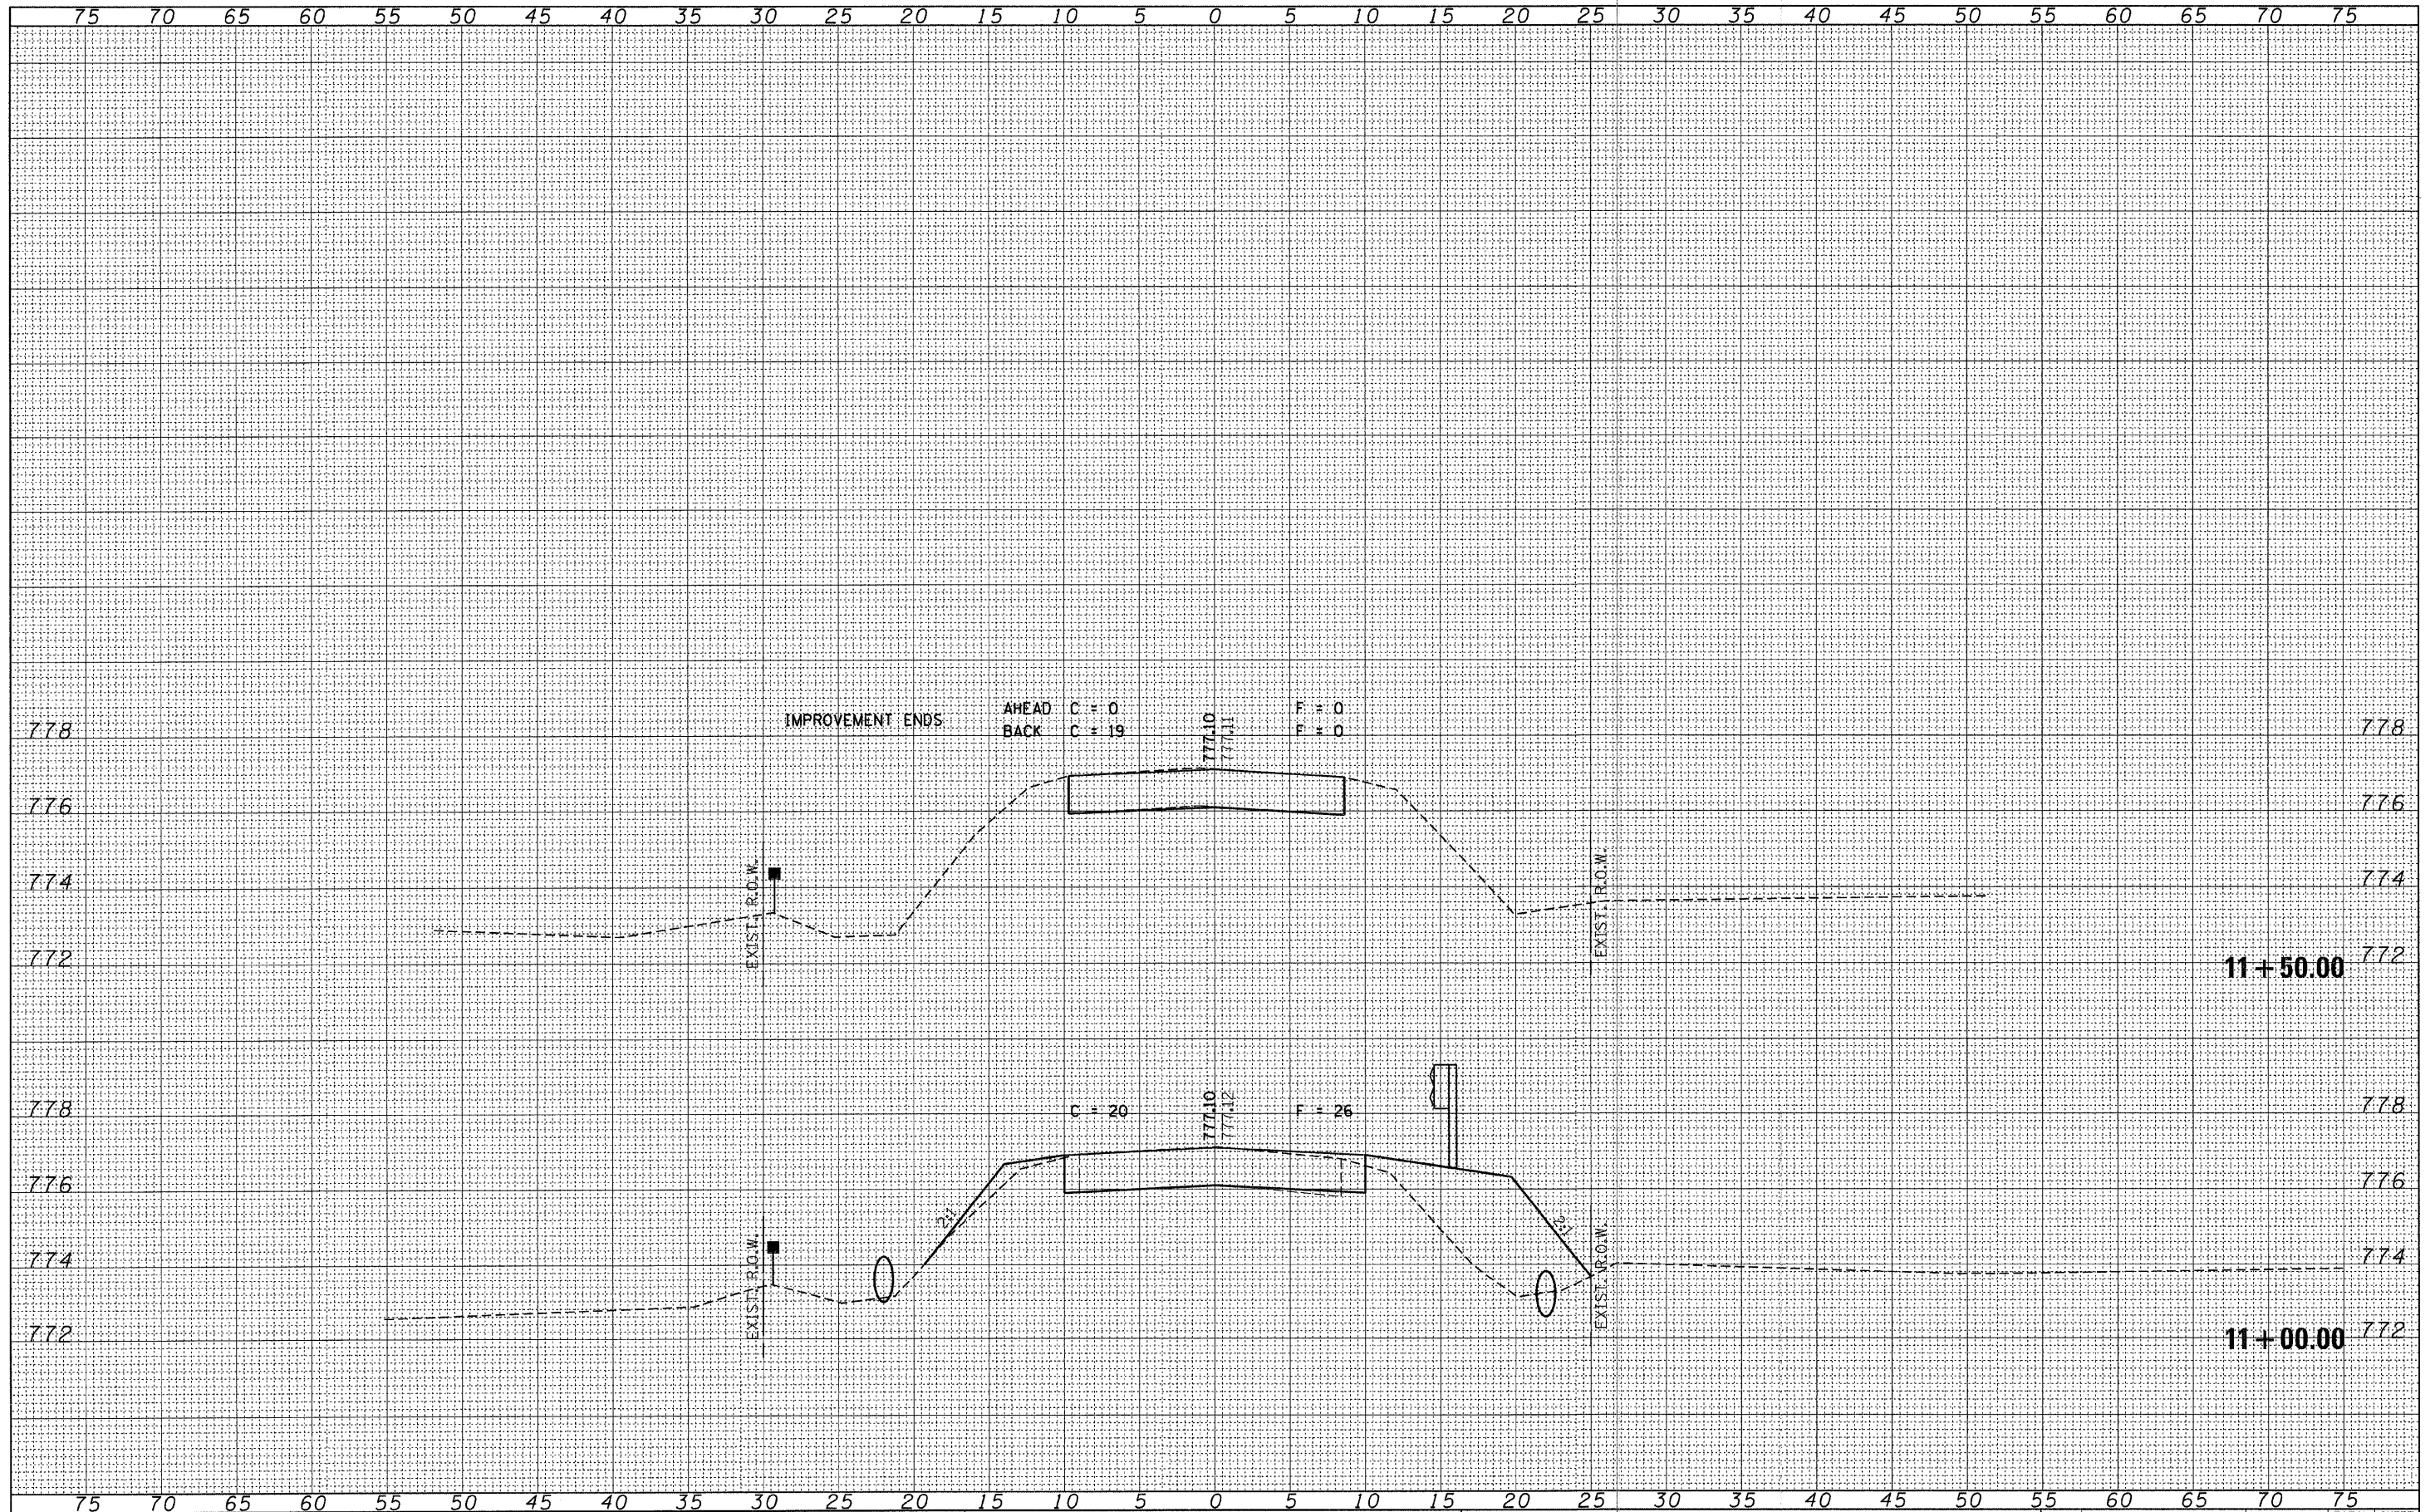

FILE NAME = 100353-ah-ss.dgn
HAMPTON, LENZINI AND RENWICK, INC.
 336 STEVENSON DRIVE, SUITE 201
 SPRINGFIELD, ILLINOIS 62703
 ILLINOIS PROFESSIONAL DESIGN FIRM
 LS / PE / SE CORP. 184.000859

USER NAME =
 PLOT SCALE =
 PLOT DATE = 3/2/2011

DESIGNED - A.S.L.
 DRAWN - D.T.M.
 CHECKED - S.W.M.
 DATE - 02/17/11

REVISED -
 REVISED -
 REVISED -
 REVISED -

STATE OF ILLINOIS
McLEAN COUNTY HIGHWAY DEPARTMENT

SCALE: H5V2
 SHEET NO. OF SHEETS STA. 11+00.00 TO STA. 11+50.00

STATION CROSS SECTIONS
1700N ROAD

T.R.	SECTION	COUNTY	TOTAL SHEETS	SHEET NO.
221A	10-07133-00-BR	McLEAN	19	10
BLUE MOUND ROAD DISTRICT		CONTRACT NO. 91455		
[ILLINOIS] FED. AID PROJECT BR05-0113034				