
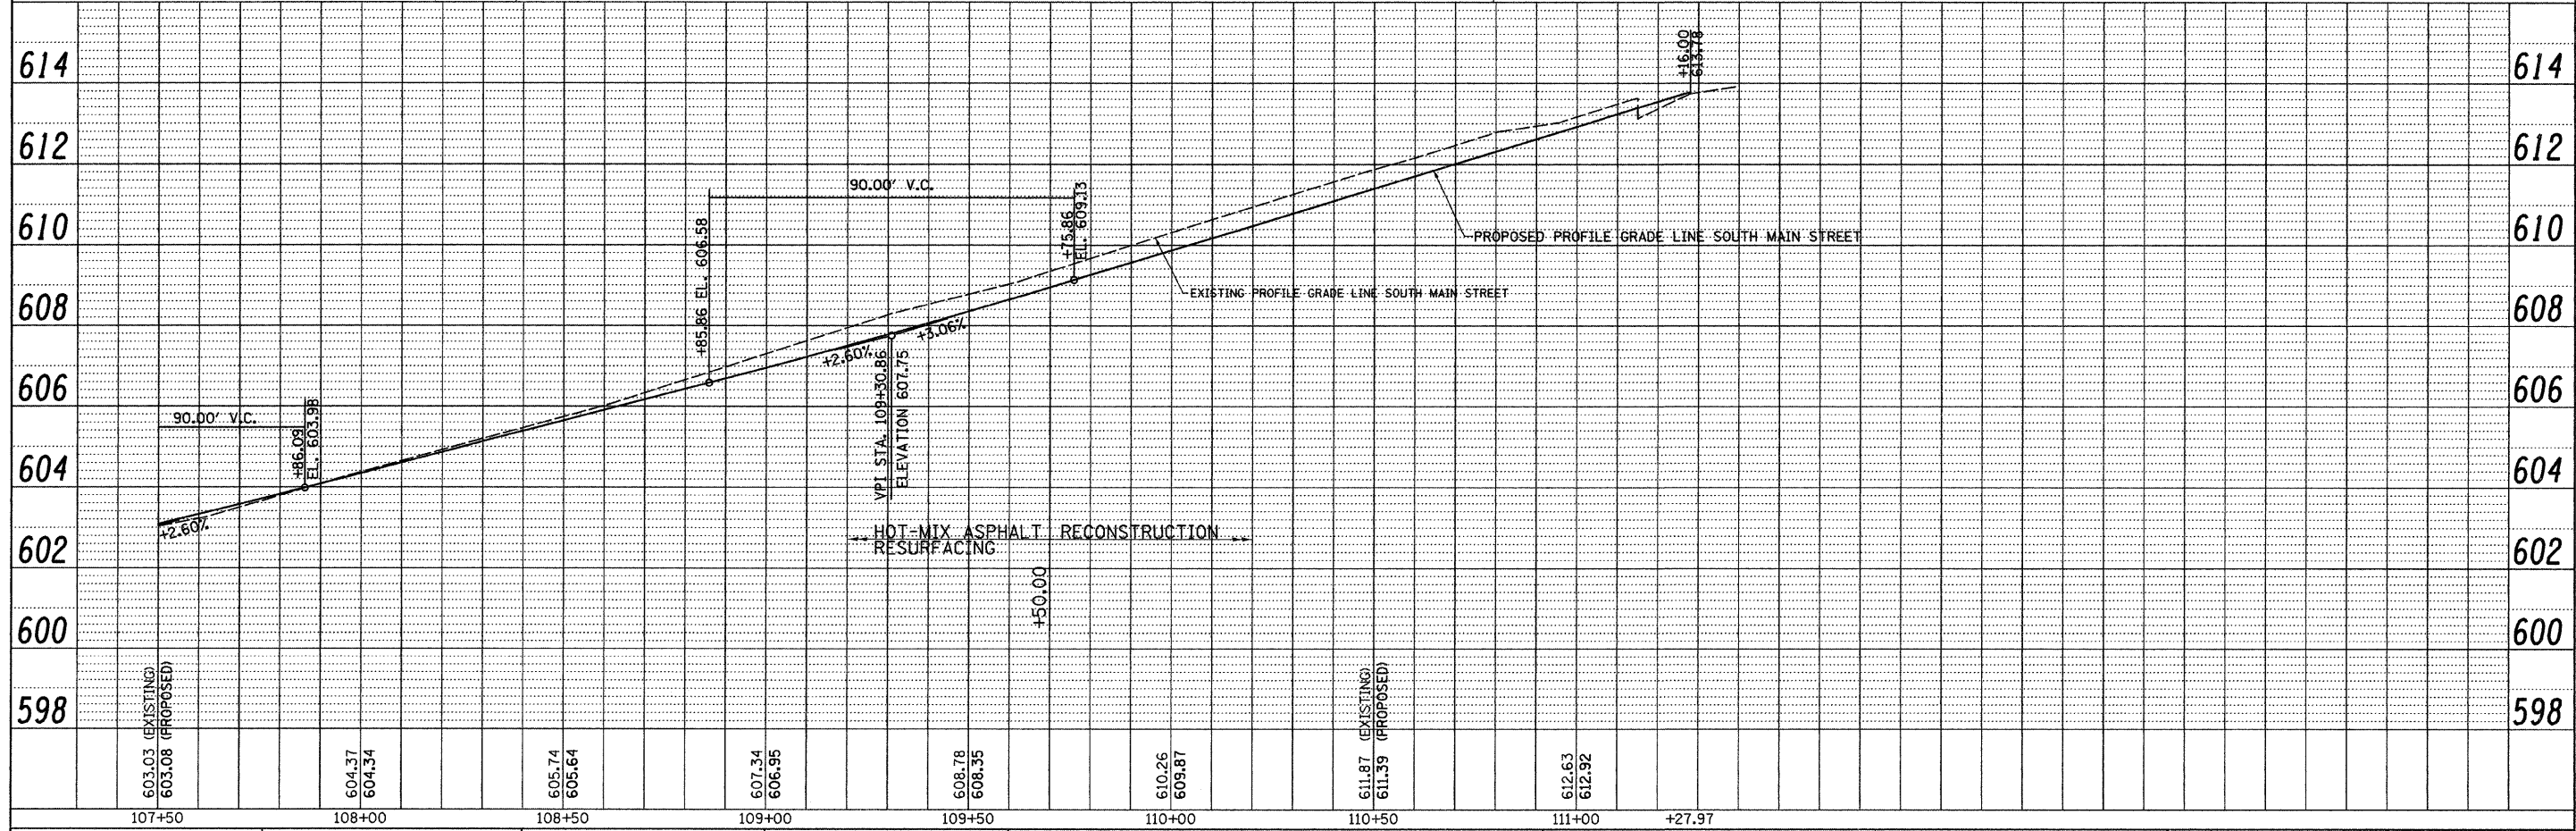


PLAN	SURVEYED	DATE
	PLOTTED	BY
	REVISIONS	
	DATE	
	BY	
	NO. OF DAYS CHECKED	
	DATE	
	BY	
	NO.	
	FILE NAME	

PROFILE	SURVEYED	DATE
	PLOTTED	BY
	REVISIONS	
	DATE	
	BY	
	NO. OF DAYS CHECKED	
	DATE	
	BY	
	NO.	
	FILE NAME	

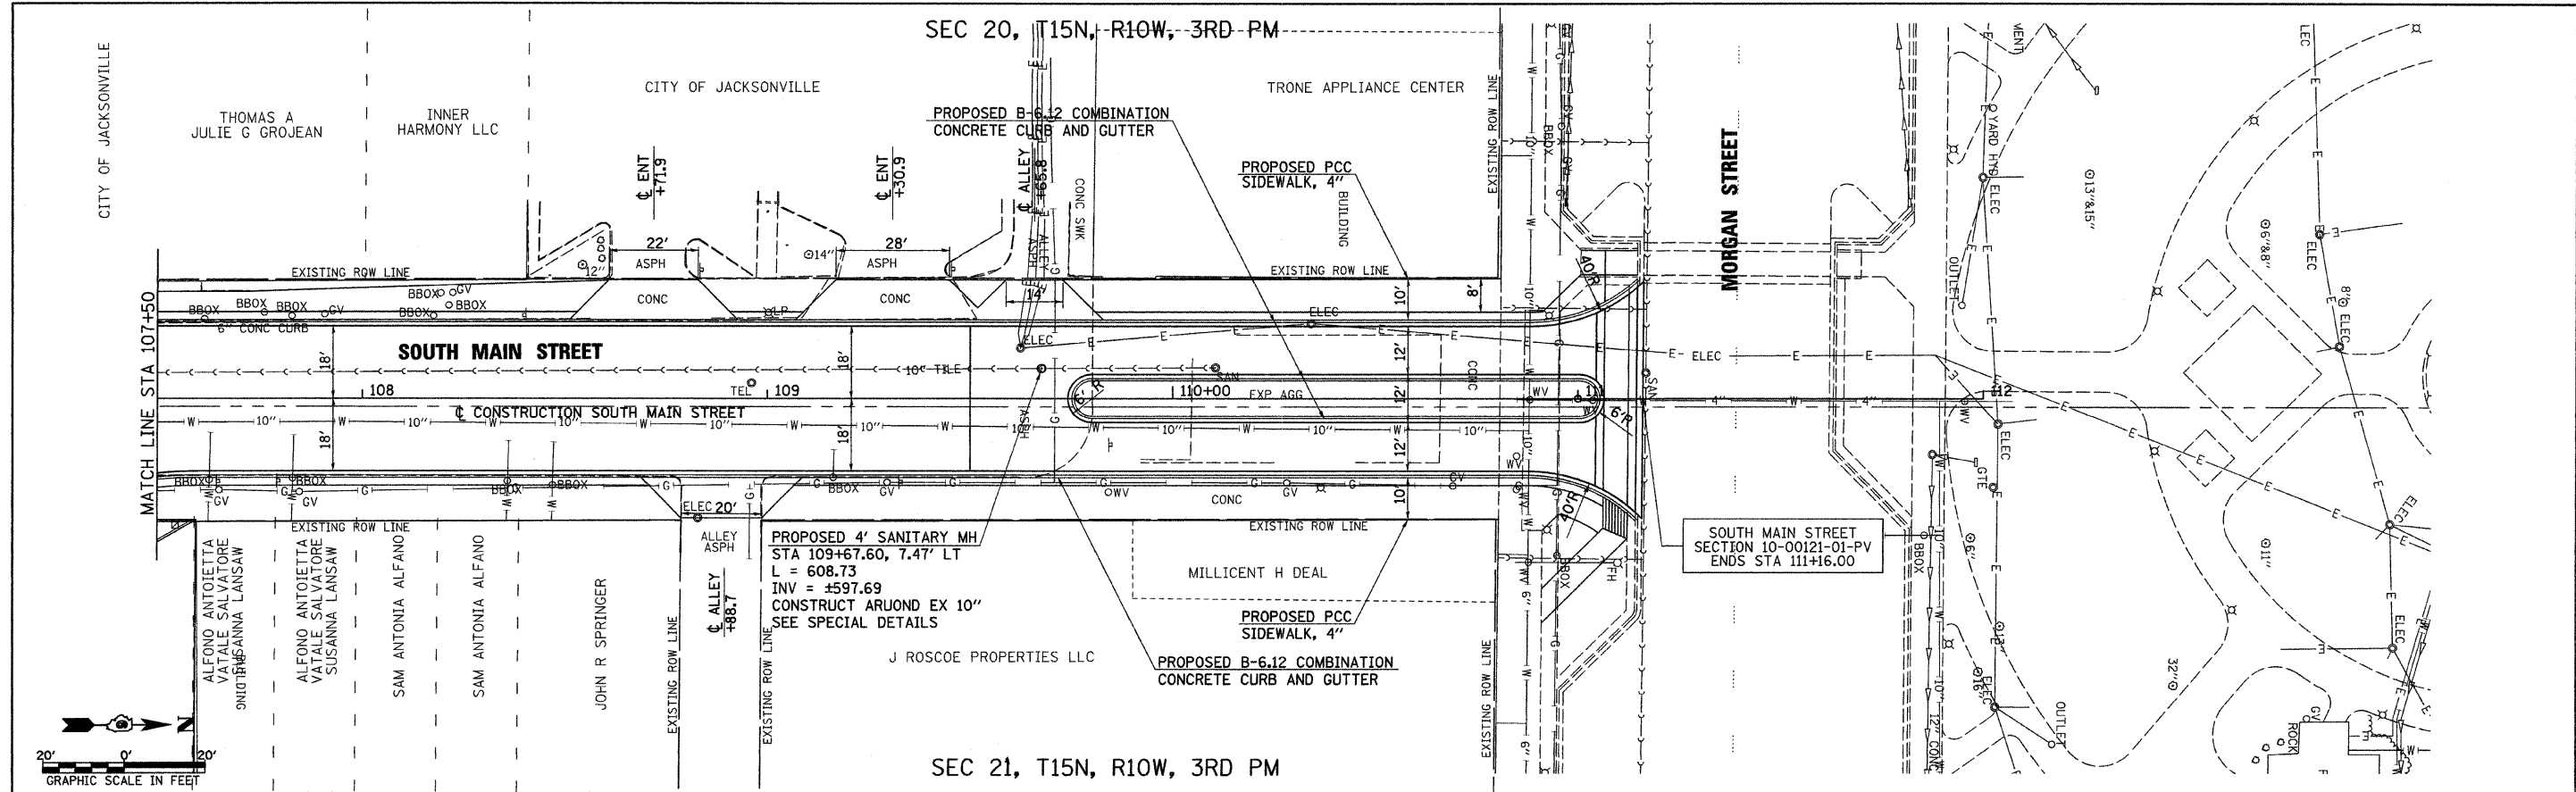

FILE NAME = v:\transportation\2893\SMAINP2.dgn	USER NAME = jolson	DESIGNED - JRB	REVISED -	STATE OF ILLINOIS DEPARTMENT OF TRANSPORTATION	CITY OF JACKSONVILLE DOWNTOWN STREETS RECONSTRUCTION SOUTH MAIN STREET PLAN & PROFILE SHEET	F.A. RTE. N/A	SECTION 10-00121-01-PV	COUNTY MORGAN	TOTAL SHEETS 77	SHEET NO. 22		
	PLOT SCALE = 28.0000' / IN.	DRAWN - JMO	REVISED -			SCALE: 1" = 20'	SHEET NO. OF SHEETS	STA. 107+50.00 TO STA. 111+00.00	CONTRACT NO. 3547			
	PLOT DATE = 2/23/2011	CHECKED - JRB	REVISED -			FED. ROAD DIST. NO. ILLINOIS FED. AID PROJECT						
		DATE = 2/22/11	REVISED -									