


PLAN	SURVEYED	DATE
	PLOTTED	BY
	REVISIONS CHECKED	
	RT. OF WAY CHECKED	
	CADD FILE NAME	
	NO.	

PROFILE	SURVEYED	DATE
	PLOTTED	BY
	REVISIONS CHECKED	
	STRUCTURE NOTATIONS CHKD	
	NO.	

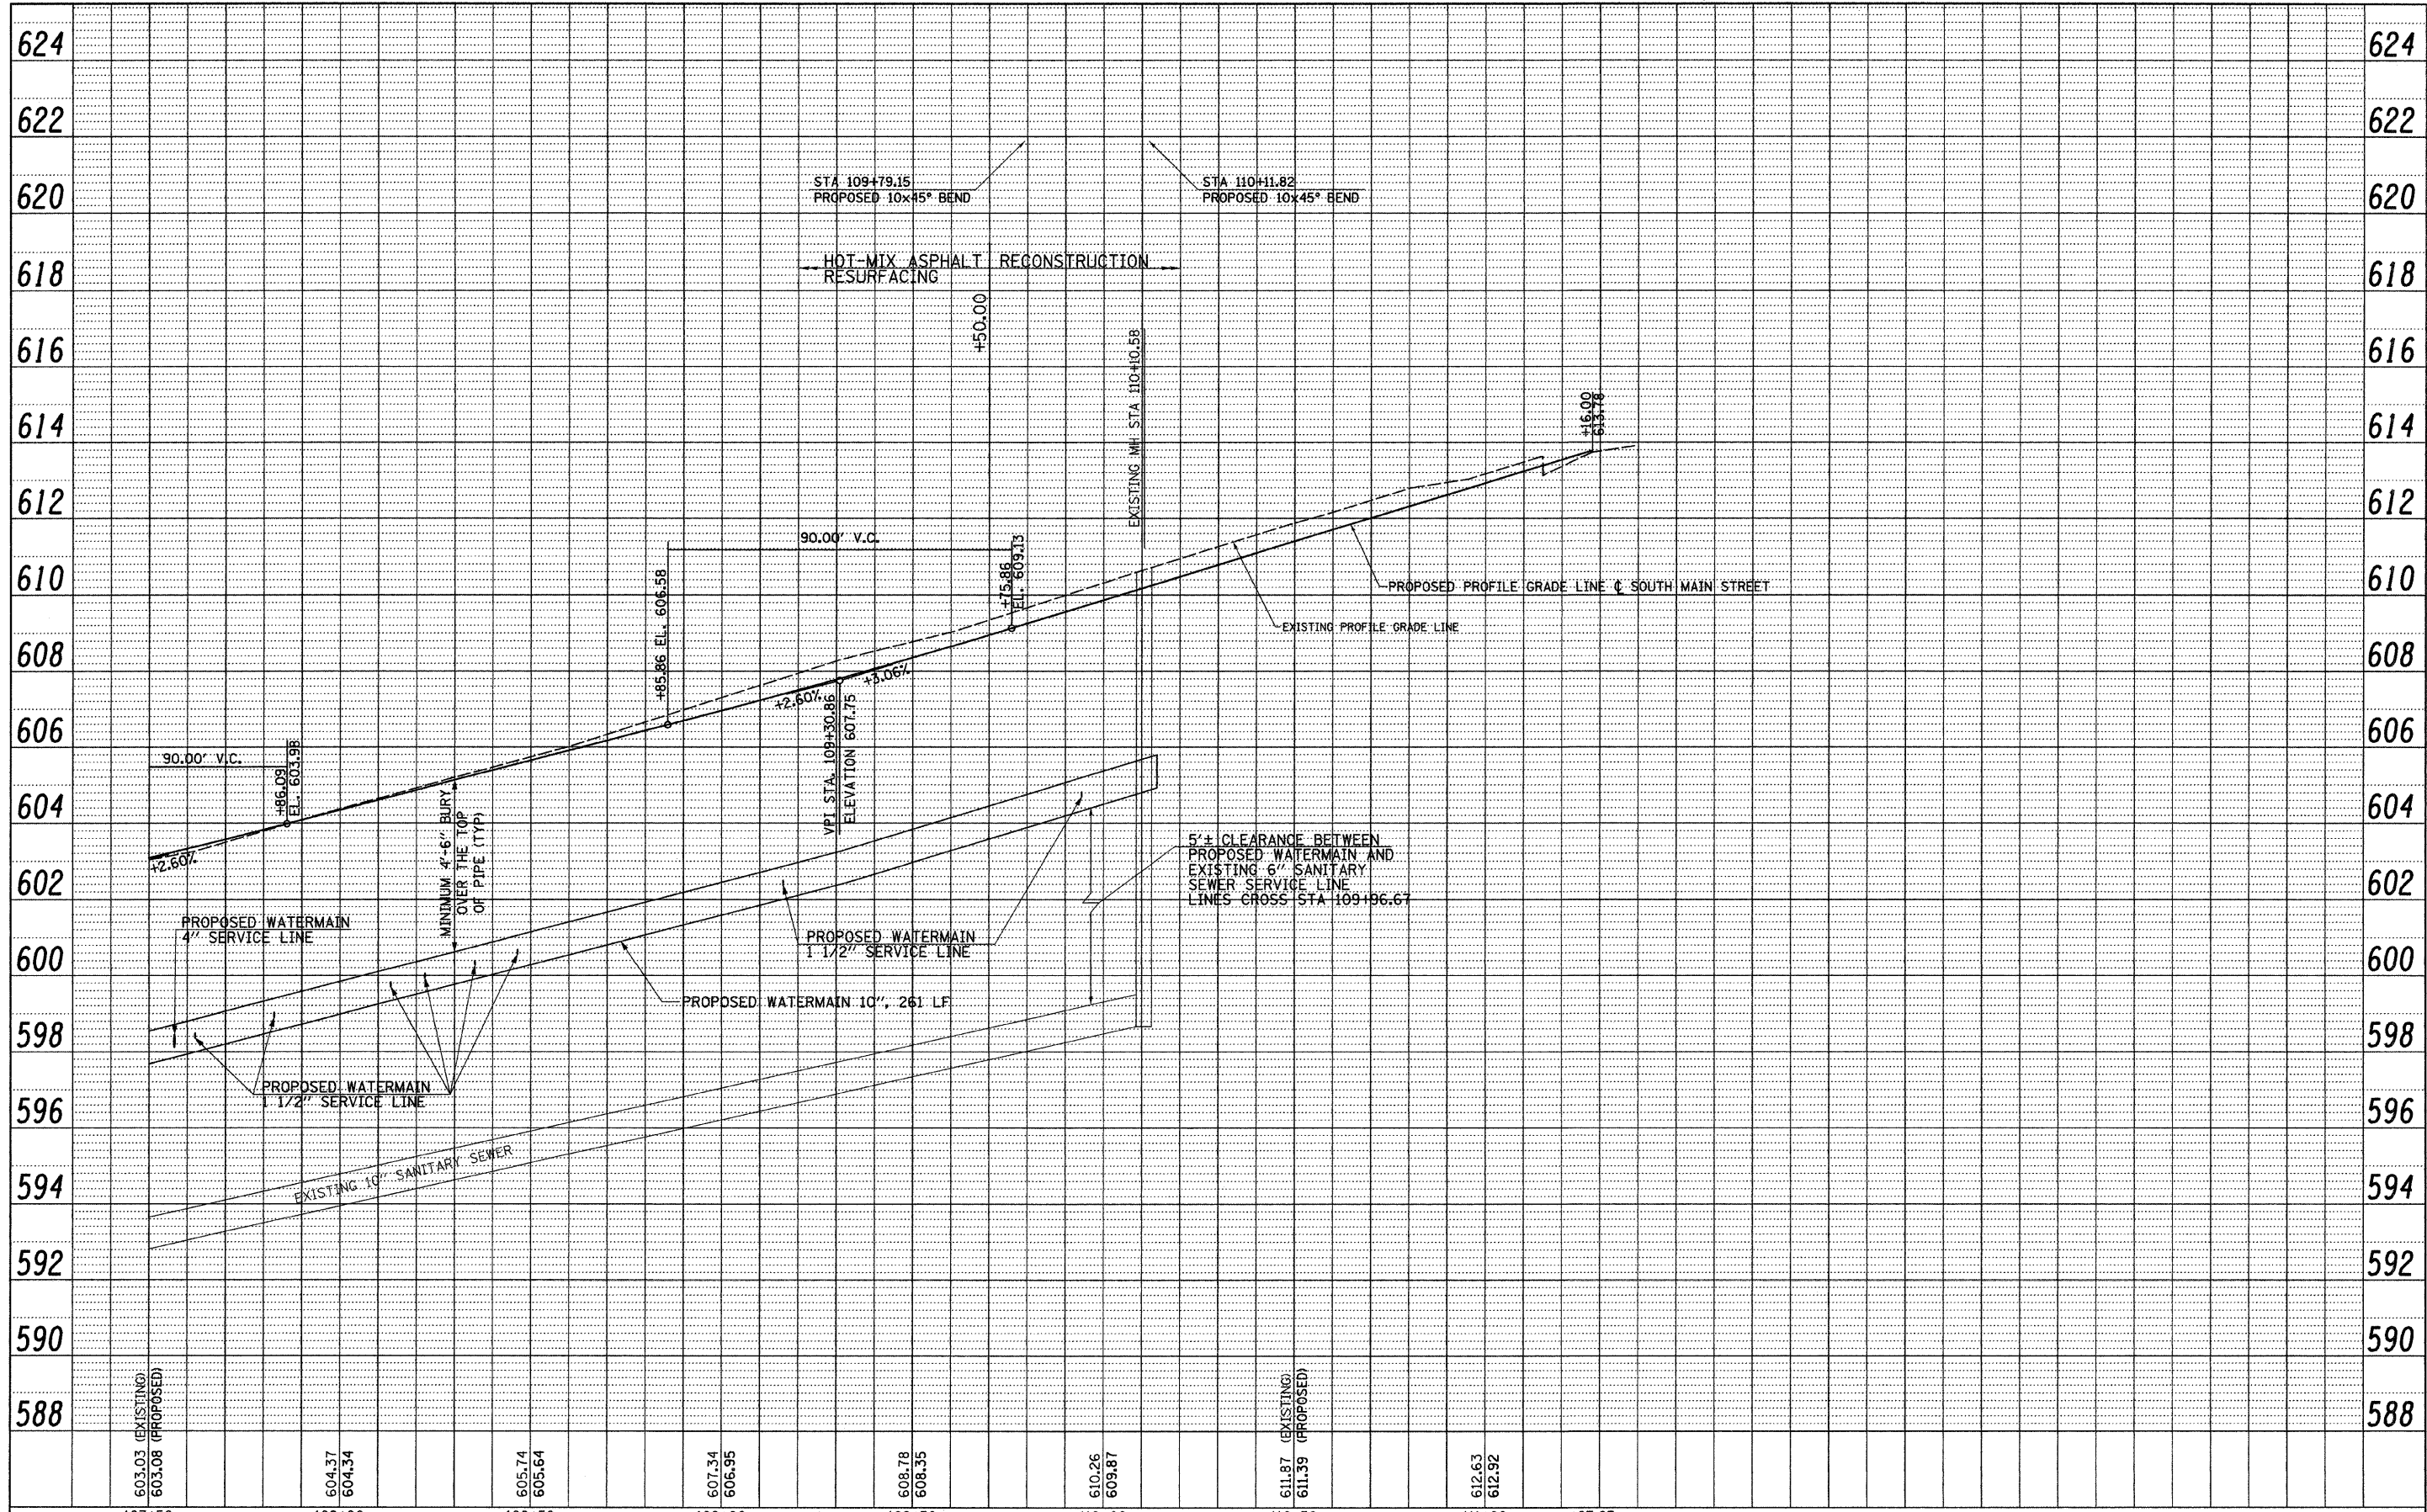

FILE NAME = vs:\transportation\2954\SMMainMpr02.dgn	USER NAME = jolson	DESIGNED - JRB	REVISED -	STATE OF ILLINOIS DEPARTMENT OF TRANSPORTATION	CITY OF JACKSONVILLE DOWNTOWN STREETS CONSTRUCTION SOUTH MAIN STREET WATERMAIN PROFILE SHEET	F.A. RTE.	SECTION	COUNTY	TOTAL SHEETS	SHEET NO.
PLLOT SCALE = 28.00' / IN.	CHECKED - JRB	REVISED -	N/A			10-00121-01-PV	MORGAN	77	31	
PLLOT DATE = 2/23/2011	DATE - 2/22/11	REVISED -	CONTRACT NO. 93547							
			SCALE: 1" = 20'			SHEET NO. OF SHEETS	STA. 107+50.00 TO STA. 111+16.00	FED. ROAD DIST. NO.	ILLINOIS	FED. AID PROJECT