
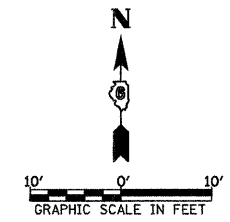


SOUTHWEST QUADRANT - S MAIN & MORGAN			
PT	STATION	OFFSET	ELEVATION
20	111+28.40	57.73' LT	614.25EX
21	111+26.37	45.43' LT	614.06EX
22	111+22.31	36.79' LT	613.79EX
23	111+16.20	29.24' LT	613.44EX
24	111+11.82	25.58' LT	613.21
25	111+00.71	19.94' LT	612.67
26	110+88.40	18.00' LT	612.21

RADI FOR S MAIN & MORGAN			
PT	STATION	OFFSET	ELEVATION
60	110+88.40	58.00' LT	-
61	110+87.60	58.00' RT	-
62	111+00.42	-	-
63	109+80.01	-	-

SOUTHEAST QUADRANT- S MAIN & MORGAN			
PT	STATION	OFFSET	ELEVATION
30	110+87.60	18.00' RT	612.19EX
31	111+00.01	19.97' RT	612.52EX
32	111+11.20	25.70' RT	612.79EX
33	111+15.80	29.63' RT	612.93EX
34	111+20.06	34.62' RT	613.09
35	111+25.71	45.85' RT	613.25
36	111+27.60	58.27' RT	613.23

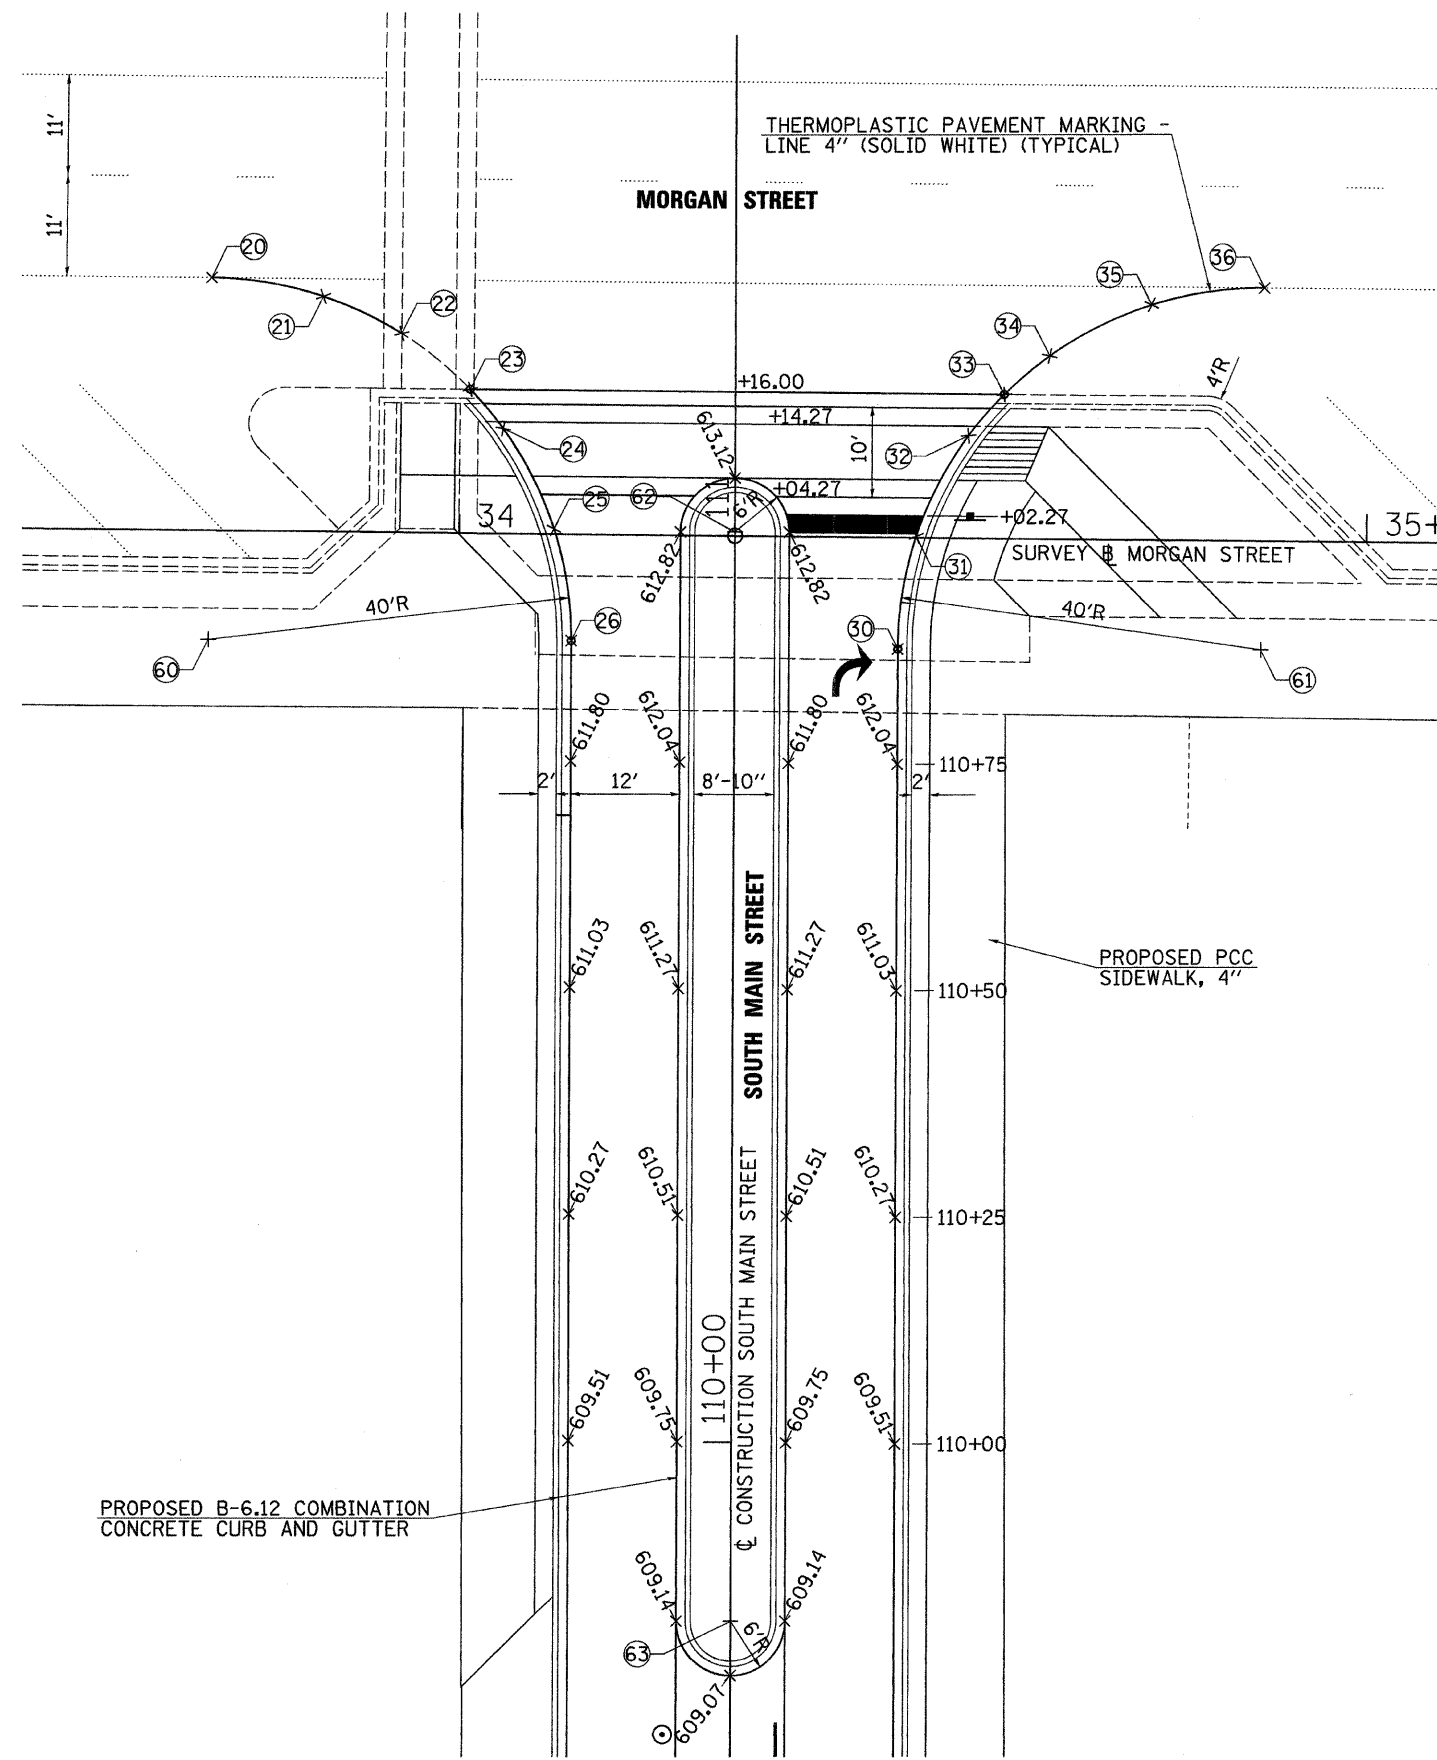

**INTERSECTION DETAIL
FOR
SOUTH MAIN STREET & MORGAN STREET**

FILE NAME = v:\transportation\2893\28931005.dgn	USER NAME = jolson	DESIGNED - JRB	REVISED -	STATE OF ILLINOIS DEPARTMENT OF TRANSPORTATION	CITY OF JACKSONVILLE DOWNTOWN STREETS RECONSTRUCTION INTERSECTION DETAILS				F.A.U. RTE. N/A	SECTION 10-00121-01-PV	COUNTY MORGAN	TOTAL SHEETS 77	SHEET NO. 43
PLOT SCALE = 10.0000 / IN.	CHECKED - JRB	REVISIED -	REVISIED -		SCALE: 1" = 10'	SHEET NO.	OF	SHEETS	STA.	TO STA.	CONTRACT NO. 93547		
PLOT DATE = 2/23/2011	DATE - 2/22/11	REVISIED -	REVISIED -		FED. ROAD DIST. NO. 6 ILLINOIS FED. AID PROJECT								