


**Massie & Massie Associates**

1210 S. 5th Street, Springfield, IL 62703 217-544-3210  
421 West Main Street, Decatur, IL 62522 217-424-0792

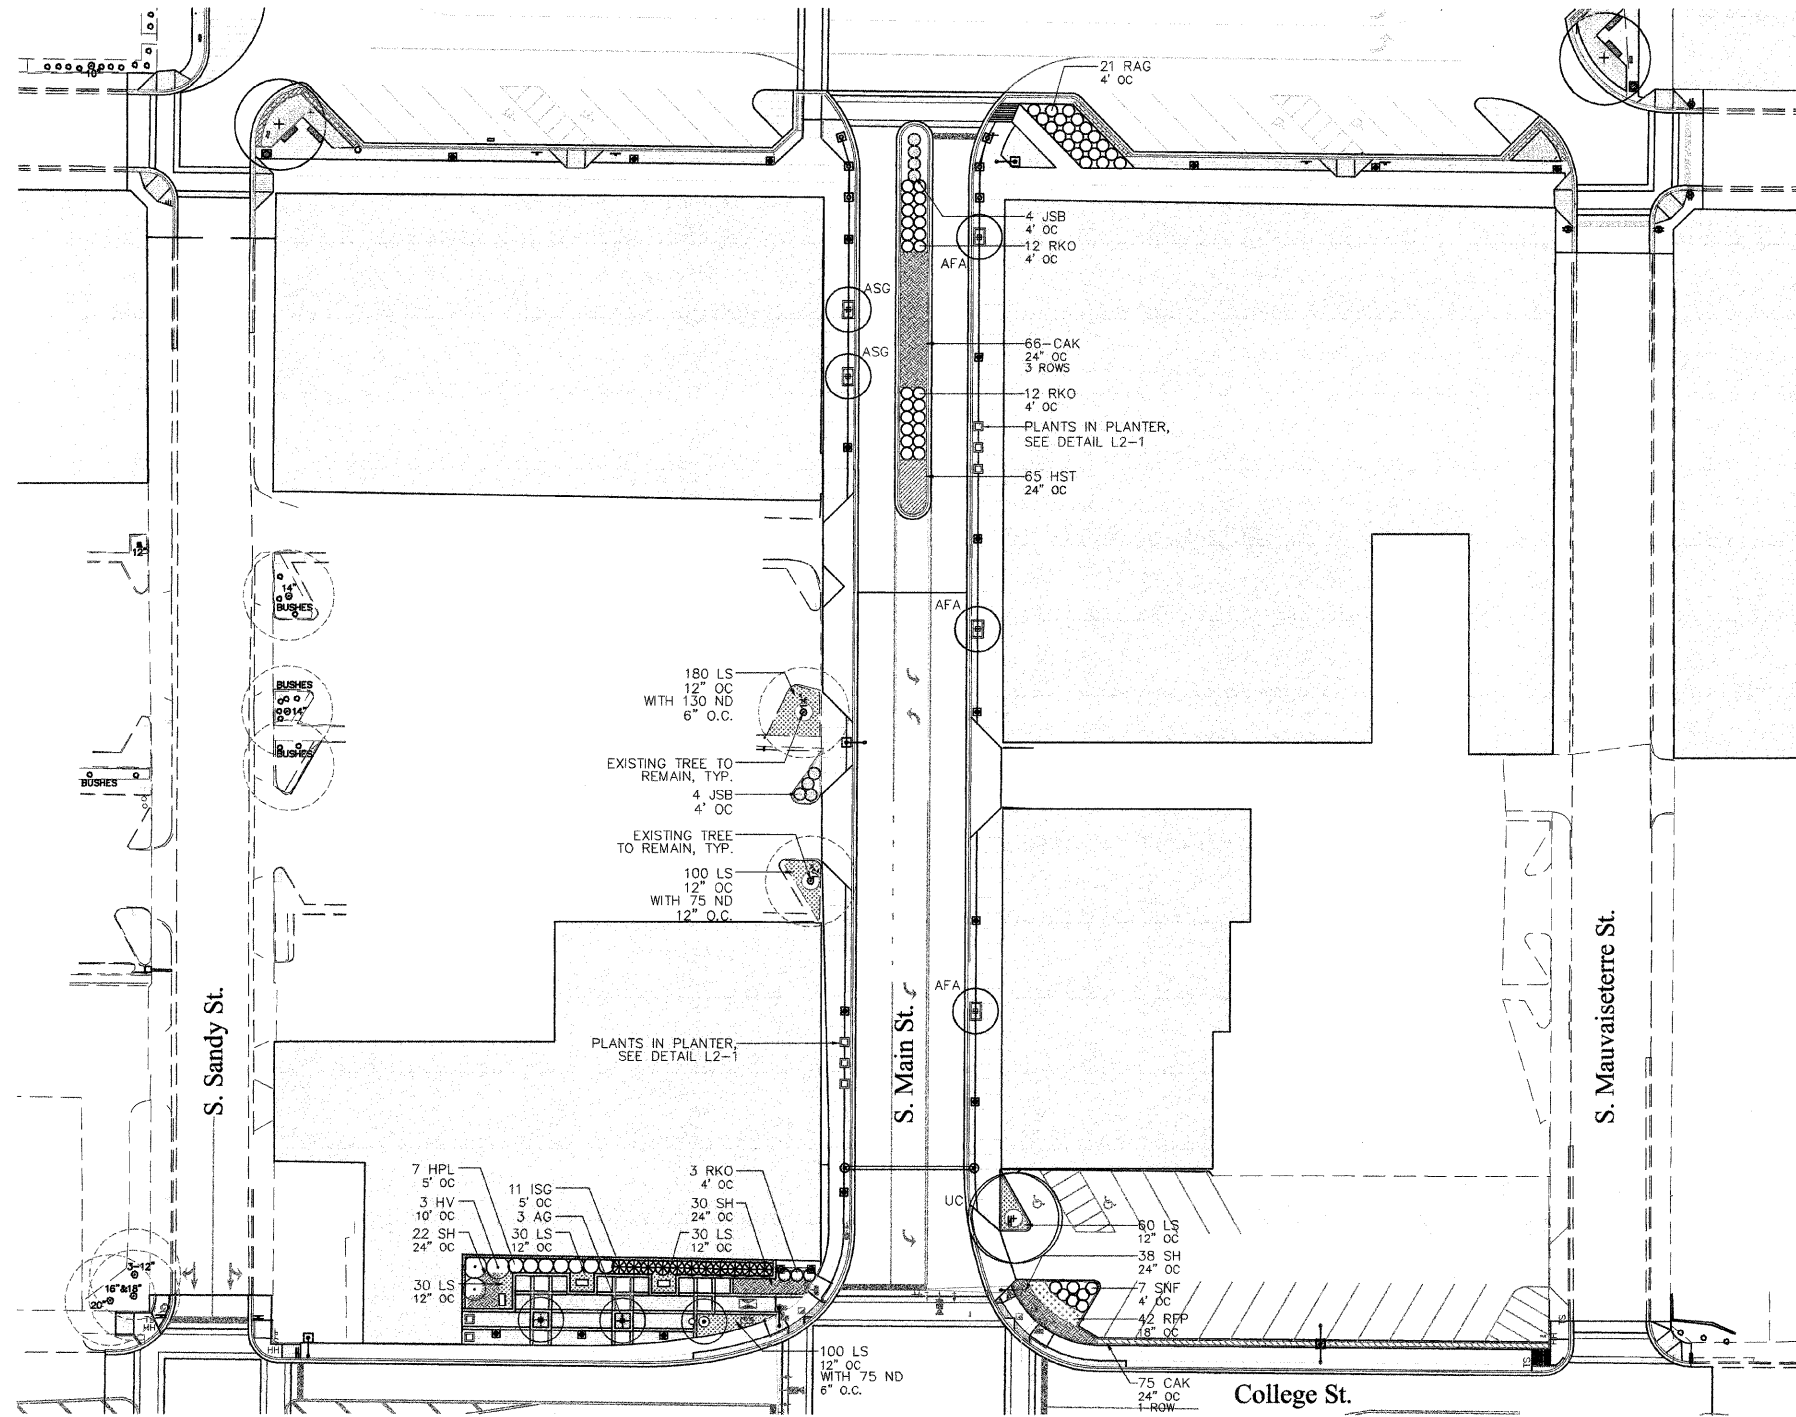

**TREES**

DESIGNATION	BOTANICAL NAME	COMMON NAME	SIZE	QUANTITY
<b>CANOPY TREES</b>				
UC	Ulmus carpinifolia 'Accolade'	Accolade Elm	3.5" BB	1
<b>UPRIGHT TREES</b>				
AFA	Acer x freemanii 'Armstrong'	Armstrong Freeman Maple	2.5" BB	3
ASG	Acer saccharum 'Goldspire'	Goldspire Sugar Maple	2.5" BB	2
<b>ORNAMENTAL TREES</b>				
AG	Amelanchier x grandiflora 'Robin Hill'	Robin Hill Serviceberry	2" BB, single stem	3
HV	Hamamelis virginiana	Common Witchhazel	6' height, BB multi-stem	3

**SHRUBS**

DESIGNATION	BOTANICAL NAME	COMMON NAME	SIZE	QUANTITY
<b>EVERGREEN SHRUBS</b>				
IGS	Ilex glabra 'Shamrock'	Shamrock Inkberry	5 gallon 24" height	11
JSB	Juniperus sabina 'Buffalo'	Buffalo Juniper	5 gallon 24" spread	8
<b>DECIDUOUS SHRUBS</b>				
HPL	Hydrangea paniculata 'Limelight'	Limelight Hydrangea	5 gallon 24" height	7
RAG	Rhus aromatica 'Gro-low'	Gro-low Summac	3 gallon 18" height	21
RKO	Rosa 'Knock-Out'	Knock Out Rose	5 gallon 24" height	27
SNF	Spiraea 'Neon Flash'	Neon Flash Spirea	5 gallon 24" height	7

**HERBACEOUS PLANTS**


DESIGNATION	BOTANICAL NAME	COMMON NAME	SIZE	QUANTITY
<b>PERENNIALS</b>				
LS	Liriope spicata	Creeping Lilyturf	4" pot Well developed	530
HST	Hemerocallis 'Stella D'Oro'	Stella D'Oro Daylily	1 Gallon, Well developed	65
RFP	Rudbeckia fulgida 'Pot of Gold'	Pot of Gold Black-eyed Susan	1 Gallon, Well developed	42
ND	Narcissus 'Dutch Master'	Dutch Master Daffodil	1 Premium Bulb	305
<b>GRASSES</b>				
CAK	Calamagrostis acutiflora 'Karl Foerster'	Karl Foerster Feather Reed Grass	1 Gallon, Well developed	141
SH	Sporobolus heterolepis	Prairie Dropseed	1 Gallon, Well developed	90

**PLANTS FOR PLANTERS**

DESIGNATION	BOTANICAL NAME	COMMON NAME	SIZE	QUANTITY
<b>ANNUALS</b>				
-	Alyssum maritimum	Sweet Alyssum	4" pot Well developed	32
-	Ipomoea Sweet Caroline Light Green	Sweet Caroline Sweet Potato Vine	4" pot Well developed	16
-	Pennisetum setaceum 'Rubrum'	Purple Fountain Grass	1 Gallon, Well developed	8
-	Petunia supertunia vista, Fushia	Supertunia Vista Fushia	4" pot Well developed	48

**NOTE:**

- All plant beds and planting areas to be mulched continuously within perimeter of surrounding pavement.

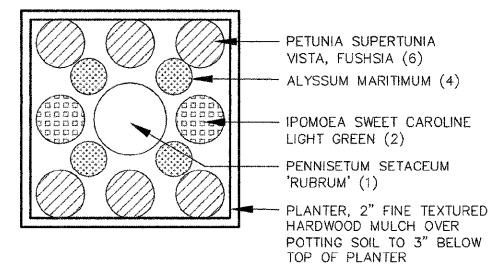

**L 2-1 PLANTER PLAN**  
NOT TO SCALE



FILE NAME =	USER NAME =	DESIGNED -- SM	REVISED --
\$FILEL\$		DRAWN -- NFB	REVISED --
	PLOT SCALE = 1" = 30'	CHECKED -- SM	REVISED --
	PLOT DATE = 2-8-2011	DATE -- 2-8-2011	REVISED --

**STATE OF ILLINOIS  
DEPARTMENT OF TRANSPORTATION**

CITY OF JACKSONVILLE DOWNTOWN MAIN STREET IMPROVEMENTS  
PLANTING PLAN - MAIN ST. NORTH OF COLLEGE

SCALE: 1"=30' SHEET NO. -- OF -- SHEETS STA. \_\_\_\_\_ TO STA. \_\_\_\_\_

F.A. RTE.	SECTION	COUNTY	TOTAL SHEETS	SHEET NO.
N/A	10-00121-01-PV	MORGAN	77	47
CONTRACT NO. 93547				
FED. ROAD DIST. NO. -- ILLINOIS FED. AID PROJECT				