


**Massie & Massie
Associates**

1210 S. 5th Street, Springfield, IL 62703 217-544-3210
421 West Main Street, Decatur, IL 62522 217-424-0792

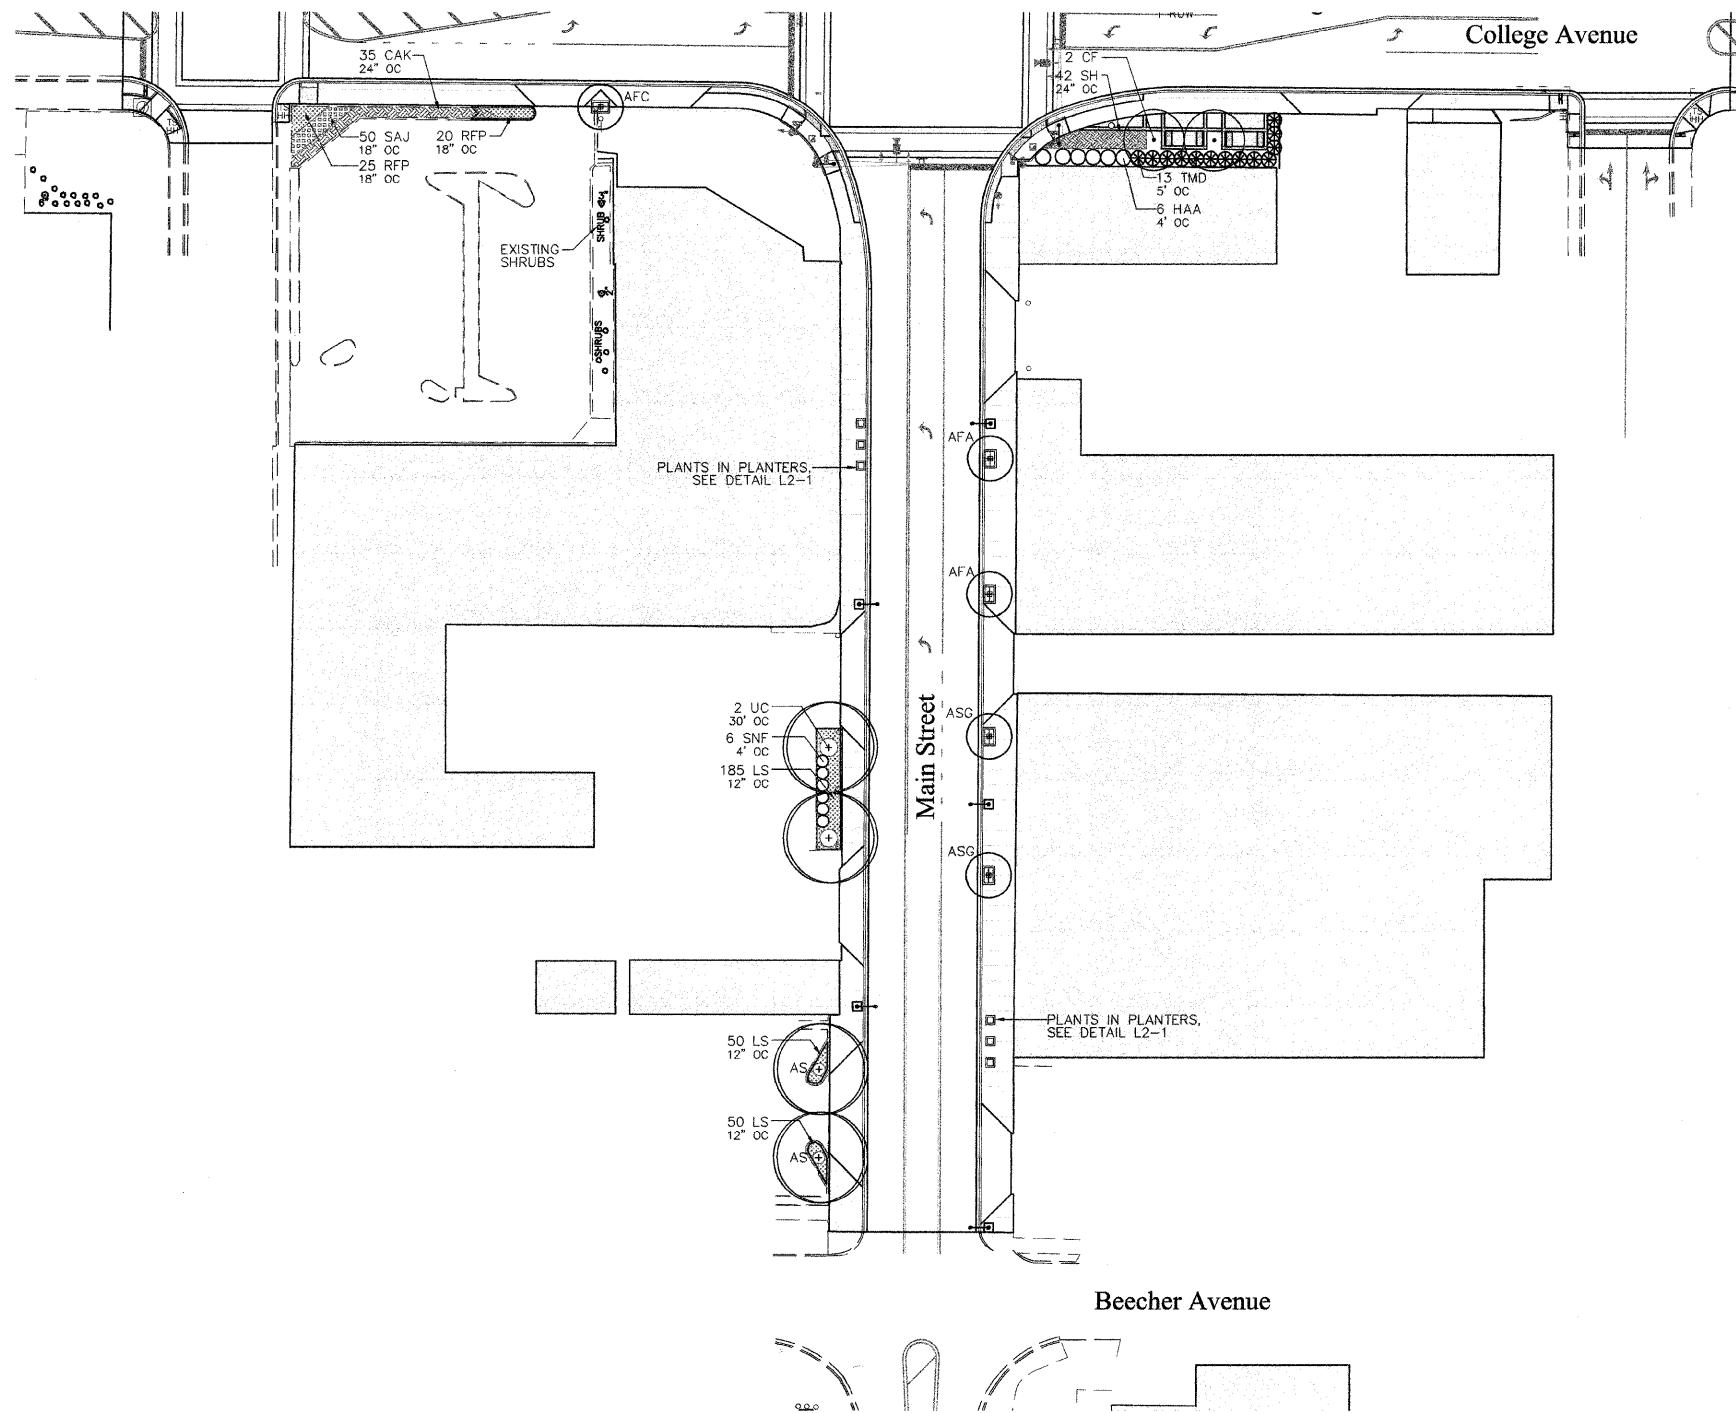

TREES

DESIGNATION	BOTANICAL NAME	COMMON NAME	SIZE	QUANTITY
CANOPY TREES				
AS	Acer saccharum 'Green Mountain'	Green Mountain Sugar Maple	3" BB	2
UC	Ulmus carpinifolia 'Accolade'	Accolade Elm	3.5" BB	2
UPRIGHT TREES				
AFA	Acer x freemanii 'Armstrong'	Armstrong Freeman Maple	2.5" BB	2
ASG	Acer saccharum 'Goldspire'	Goldspire Sugar Maple	2.5" BB	2
ORNAMENTAL TREES				
CF	Cornus florida	Flowering Dogwood	1.5" BB, single stem	2

SHRUBS

DESIGNATION	BOTANICAL NAME	COMMON NAME	SIZE	QUANTITY
EVERGREEN SHRUBS				
TMD	Taxus media 'Densiformis'	Dense Yew	5 gallon 24" height	13
DECIDUOUS SHRUBS				
HAA	Hydrangea arborescens 'Annabelle'	Annabelle Smooth Hydrangea	5 gallon 24" height	6
SNF	Spiraea 'Neon Flash'	Neon Flash Spirea	5 gallon 24" height	6

HERBACEOUS PLANTS


DESIGNATION	BOTANICAL NAME	COMMON NAME	SIZE	QUANTITY
PERENNIALS				
LS	Liriope spicata	Creeping Lilyturf	4" pot Well developed	315
RFP	Rudbeckia fulgida 'Pot of Gold'	Pot of Gold Black-eyed Susan	1 Gallon, Well developed	45
SAJ	Sedum 'Autumn Joy'	Autumn Joy Sedum	1 Gallon, Well developed	50
GRASSES				
CAK	Calamagrostis acutiflora 'Karl Foerster'	Karl Foerster Feather Reed Grass	1 Gallon, Well developed	35
SH	Sporobolus heterolepis	Prairie Dropseed	1 Gallon, Well developed	42

PLANTS FOR PLANTERS

DESIGNATION	BOTANICAL NAME	COMMON NAME	SIZE	QUANTITY
ANNUALS				
-	Alyssum maritimum	Sweet Alyssum	4" pot Well developed	24
-	Ipomoea Sweet Caroline Light Green	Sweet Caroline Sweet Potato Vine	4" pot Well developed	12
-	Pennisetum setaceum 'Rubrum'	Purple Fountain Grass	1 Gallon, Well developed	6
-	Petunia supertunia vista, Fushia	Supertunia Vista Fushia	4" pot Well developed	36

NOTE:

1. All plant beds and planting areas to be mulched continuously within perimeter of surrounding pavement.

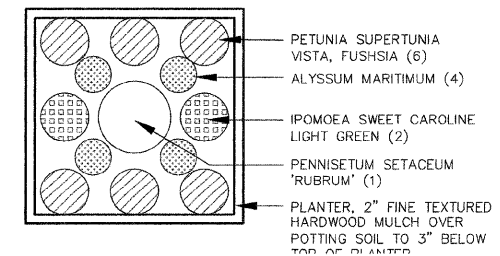

**L
2-1** **PLANTER PLAN**
NOT TO SCALE



FILE NAME =	USER NAME =	DESIGNED -- SM	REVISED --
\$FILE\$		DRAWN -- NFB	REVISED --
	PLOT SCALE = 1" = 30'	CHECKED -- SM	REVISED --
	PLOT DATE = 2-8-2011	DATE -- 2-8-2011	REVISED --

STATE OF ILLINOIS
DEPARTMENT OF TRANSPORTATION

CITY OF JACKSONVILLE DOWNTOWN MAIN STREET IMPROVEMENTS
PLANTING PLAN - MAIN ST. SOUTH OF COLLEGE

SCALE: 1"=30' SHEET NO. -- OF -- SHEETS STA. _____ TO STA. _____

F.A. RTE.	SECTION	COUNTY	TOTAL SHEETS	SHEET NO.
N/A	10-00121-01-PV	MORGAN	77	48
FED. ROAD DIST. NO. -- ILLINOIS FED. AID PROJECT			CONTRACT NO. 93547	