
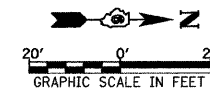


PLAN	DATE
NO.	
BY	
DATE	
REVISIONS	
NO.	
DATE	
BY	
DATE	
BY	
DATE	

PROFILE	DATE
NO.	
BY	
DATE	
REVISIONS	
NO.	
DATE	
BY	
DATE	
BY	
DATE	

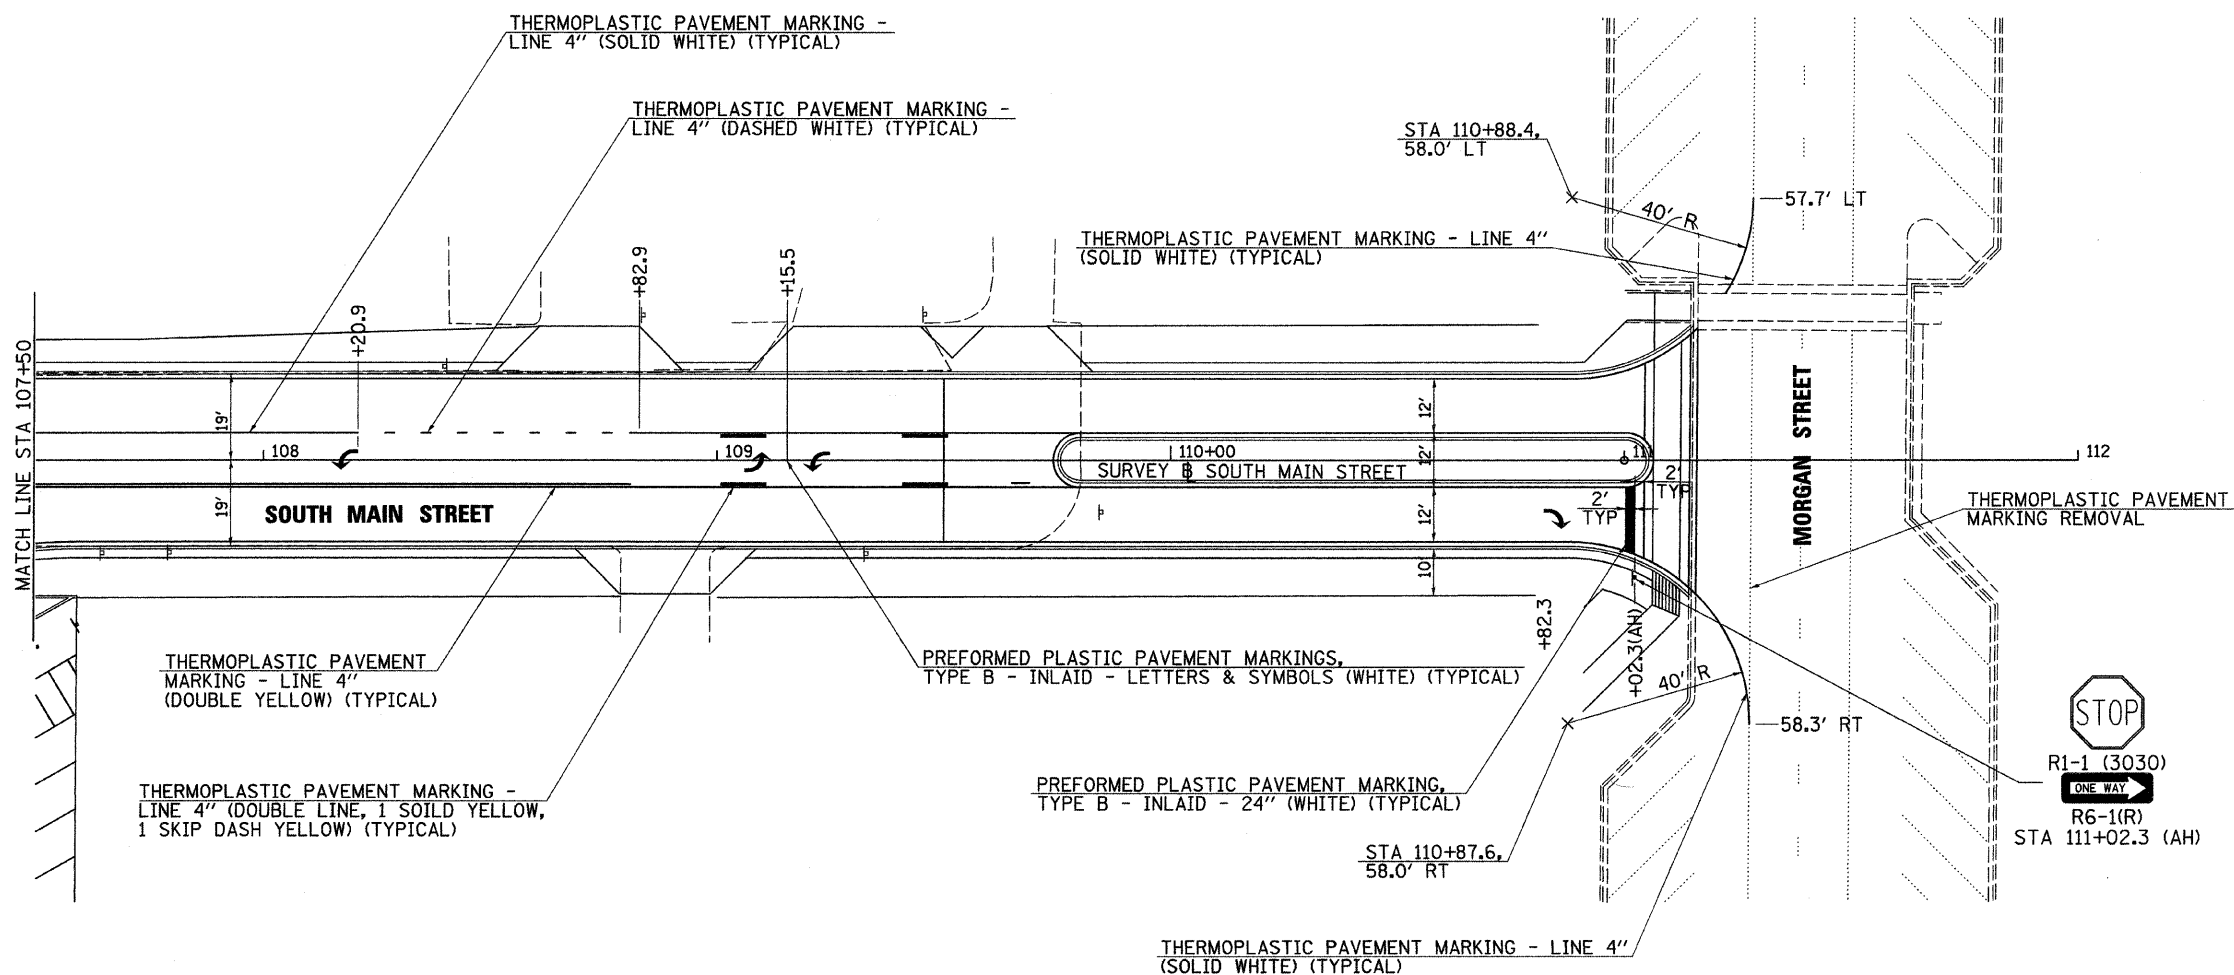

FILE NAME =
v:\transportation\2893\SMAINS002.dgn

USER NAME = jolson
 PLOT SCALE = 28.0000" / IN.
 PLOT DATE = 2/23/2011

DESIGNED - JRB
 DRAWN - JMO
 CHECKED - JRB
 DATE - 2/22/11

REVISED -
 REVISED -
 REVISED -
 REVISED -

**STATE OF ILLINOIS
 DEPARTMENT OF TRANSPORTATION**

**CITY OF JACKSONVILLE DOWNTOWN STREETS RECONSTRUCTION
 SOUTH MAIN STREET SIGNING & STRIPING SHEET**

SCALE: 1" = 20' SHEET NO. OF SHEETS STA. 107+50.00 TO STA. 111+00.00

F.A. RTE.	SECTION	COUNTY	TOTAL SHEETS	SHEET NO.
N/A	10-00121-01-PV	MORGAN	77	57
FED. ROAD DIST. NO. ILLINOIS FED. AID PROJECT			CONTRACT NO. 93547	