


R5-1 (3030)  
 R3-2 (3030)  
 STA 107+41.8, 33.3' RT

RESERVED PARKING  
 #250 FINE  
 R7-8  
 STA 107+58.9, 36.4' RT

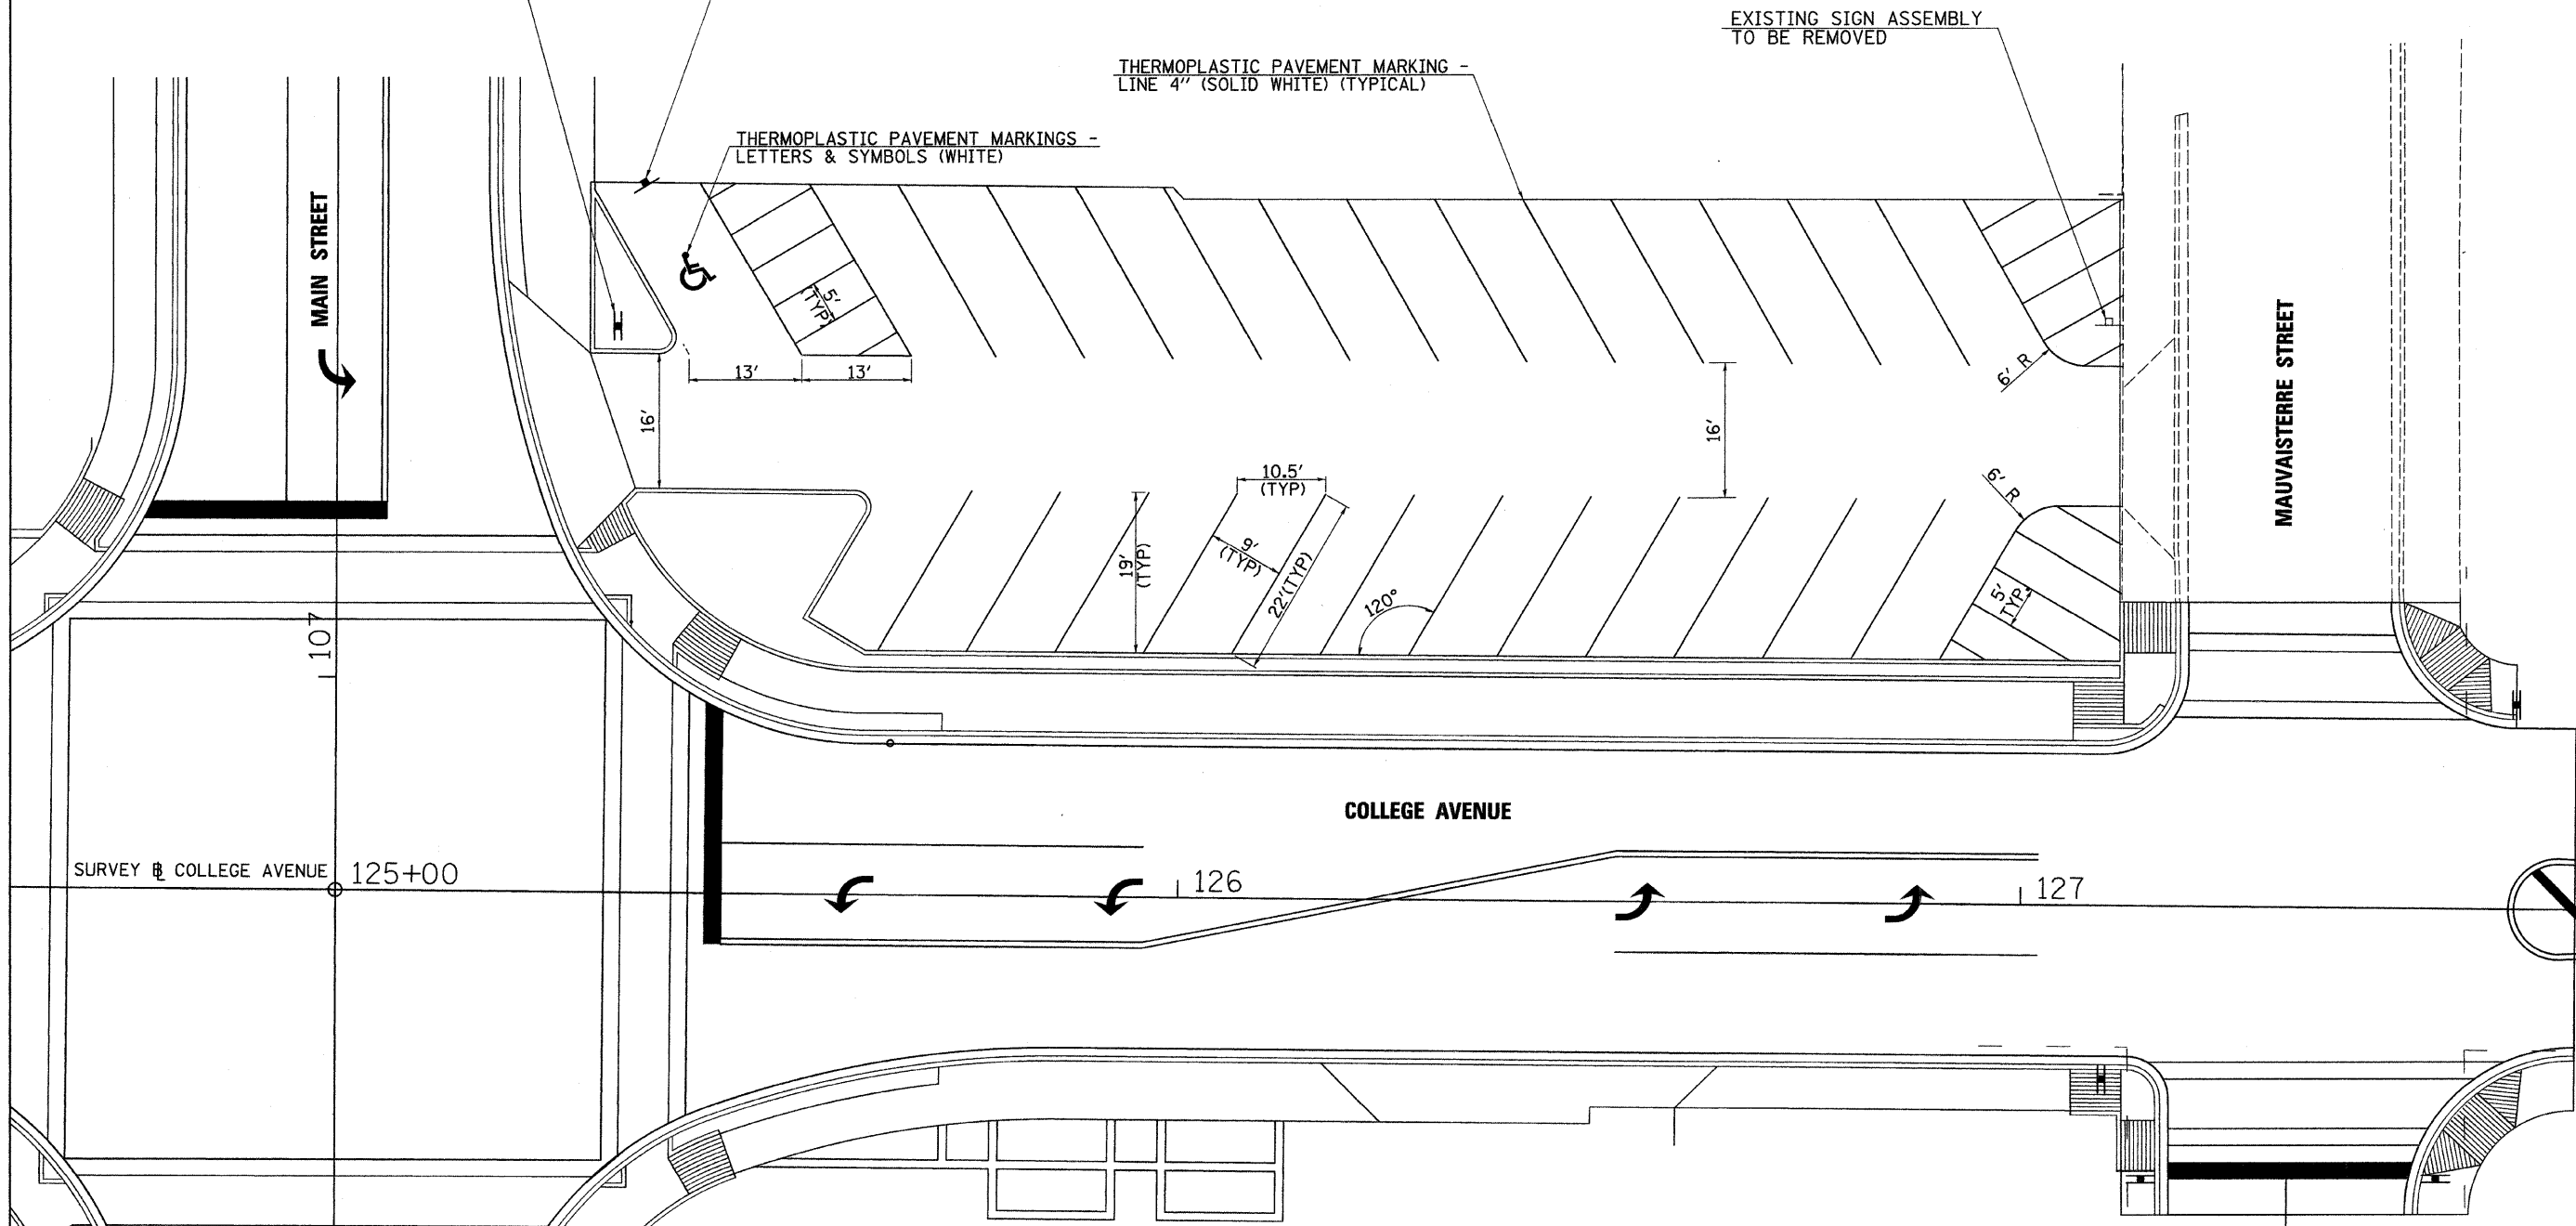

FILE NAME =  
 v:\transportation\2893\PKLOTS001.dgn

USER NAME = jolson  
 PLOT SCALE = 10.0000' / IN.  
 PLOT DATE = 2/23/2011

DESIGNED - JRB  
 DRAWN - JMO  
 CHECKED - JRB  
 DATE - 2/22/11

REVISED -  
 REVISED -  
 REVISED -  
 REVISED -

STATE OF ILLINOIS  
 DEPARTMENT OF TRANSPORTATION

CITY OF JACKSONVILLE DOWNTOWN STREETS RECONSTRUCTION  
 PARKING LOT SIGNING & STRIPING SHEET

SCALE: 1" = 20' SHEET NO. OF SHEETS STA. TO STA.

F.A. RTE.	SECTION	COUNTY	TOTAL SHEETS	SHEET NO.
N/A	10-00121-01-PV	MORGAN	77	59
FED. ROAD DIST. NO. ILLINOIS FED. AID PROJECT			CONTRACT NO. 93547	