


FINAL SURVEY	SURVEYED	DATE
NOTE BOOK NO.	PLOTTED	
	TEMPLATE	
	AREAS CHECKED	

ORIGINAL SURVEY	SURVEYED	DATE
NOTE BOOK NO.	PLOTTED	
	TEMPLATE	
	AREAS CHECKED	

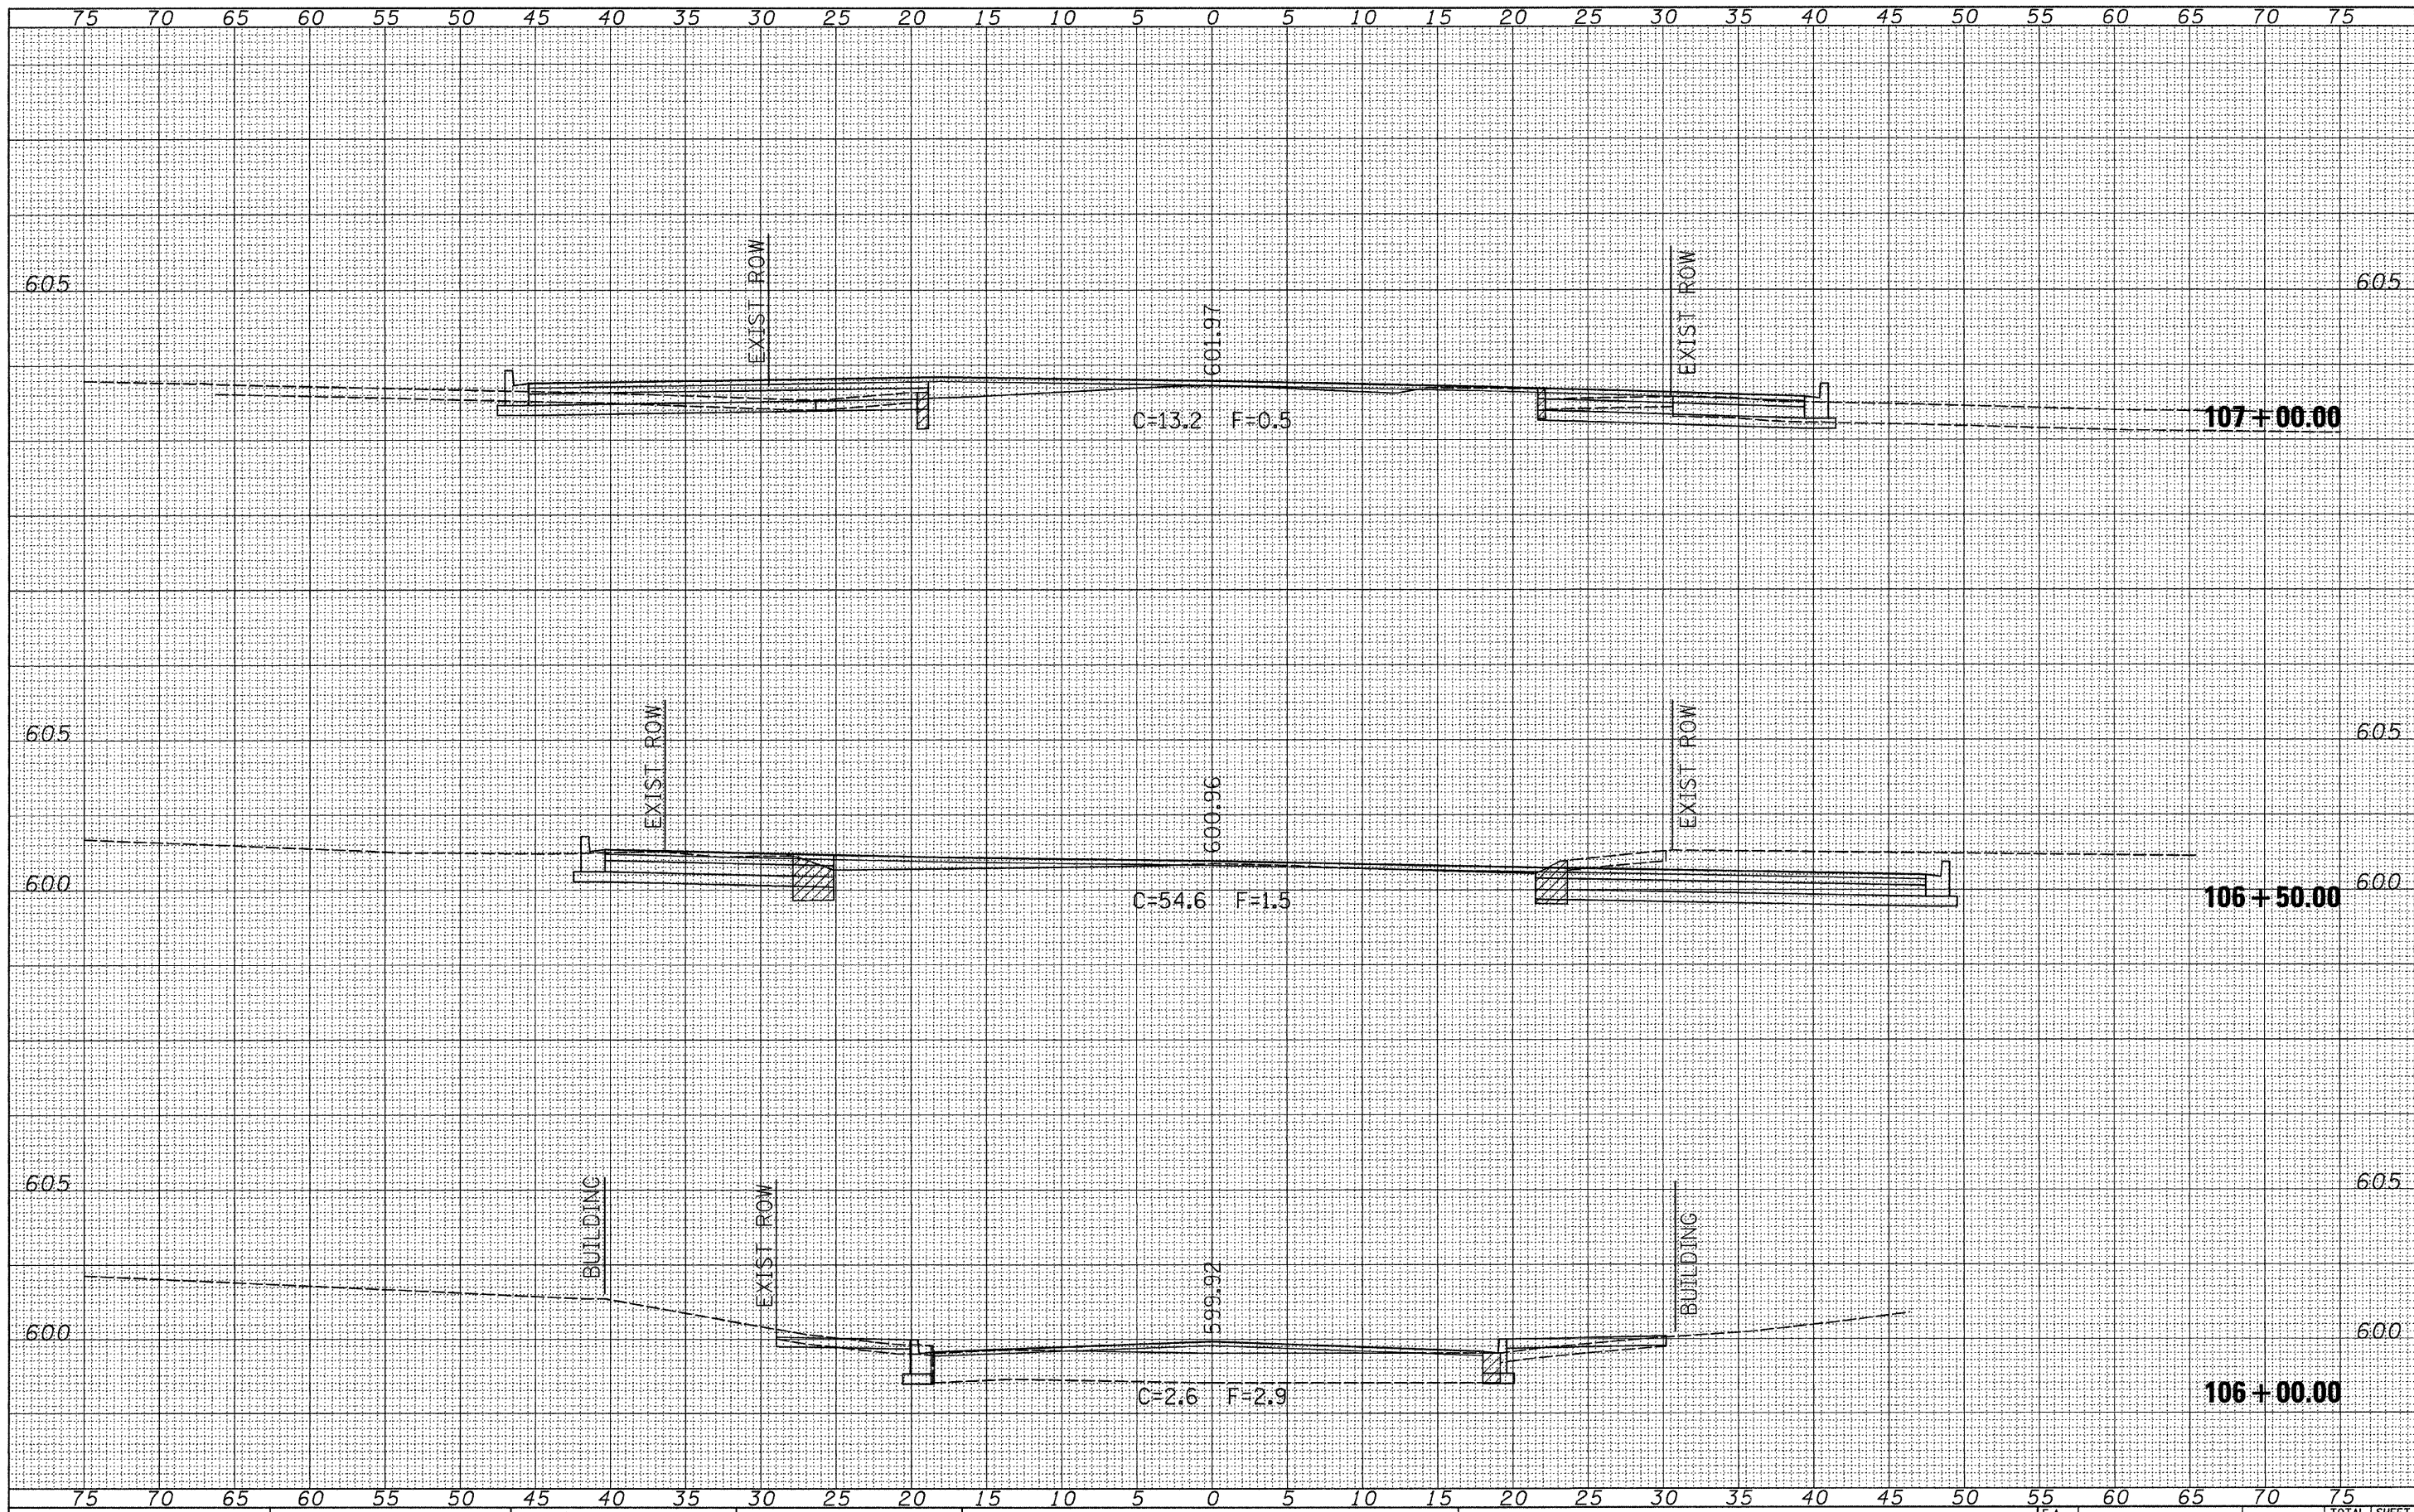

FILE NAME = v:\transportation\2893\xsheets.dgn

USER NAME = jolson

DESIGNED - JRB

REVISED -

DRAWN - JMO

REVISED -

CHECKED - JRB

REVISED -

DATE - 2/22/11

REVISED -

STATE OF ILLINOIS
DEPARTMENT OF TRANSPORTATION

CITY OF JACKSONVILLE DOWNTOWN STREETS RECONSTRUCTION
CROSS SECTION SHEETS

SCALE: SHEET NO. OF SHEETS STA. 106+00.00 TO STA. 107+00.00

F.A. RTE.	SECTION	COUNTY	TOTAL SHEETS	SHEET NO.
	10-00121-01-PV	MORGAN	77	67
			CONTRACT NO. 93547	
ILLINOIS FED. AID PROJECT				