


FINAL SURVEY	SURVEYED	BY	DATE
NOTE BOOK NO.	PLOTTED		
	TEMPLATE		
	AREAS CHECKED		

ORIGINAL SURVEY	SURVEYED	BY	DATE
NOTE BOOK NO.	PLOTTED		
	TEMPLATE		
	AREAS CHECKED		

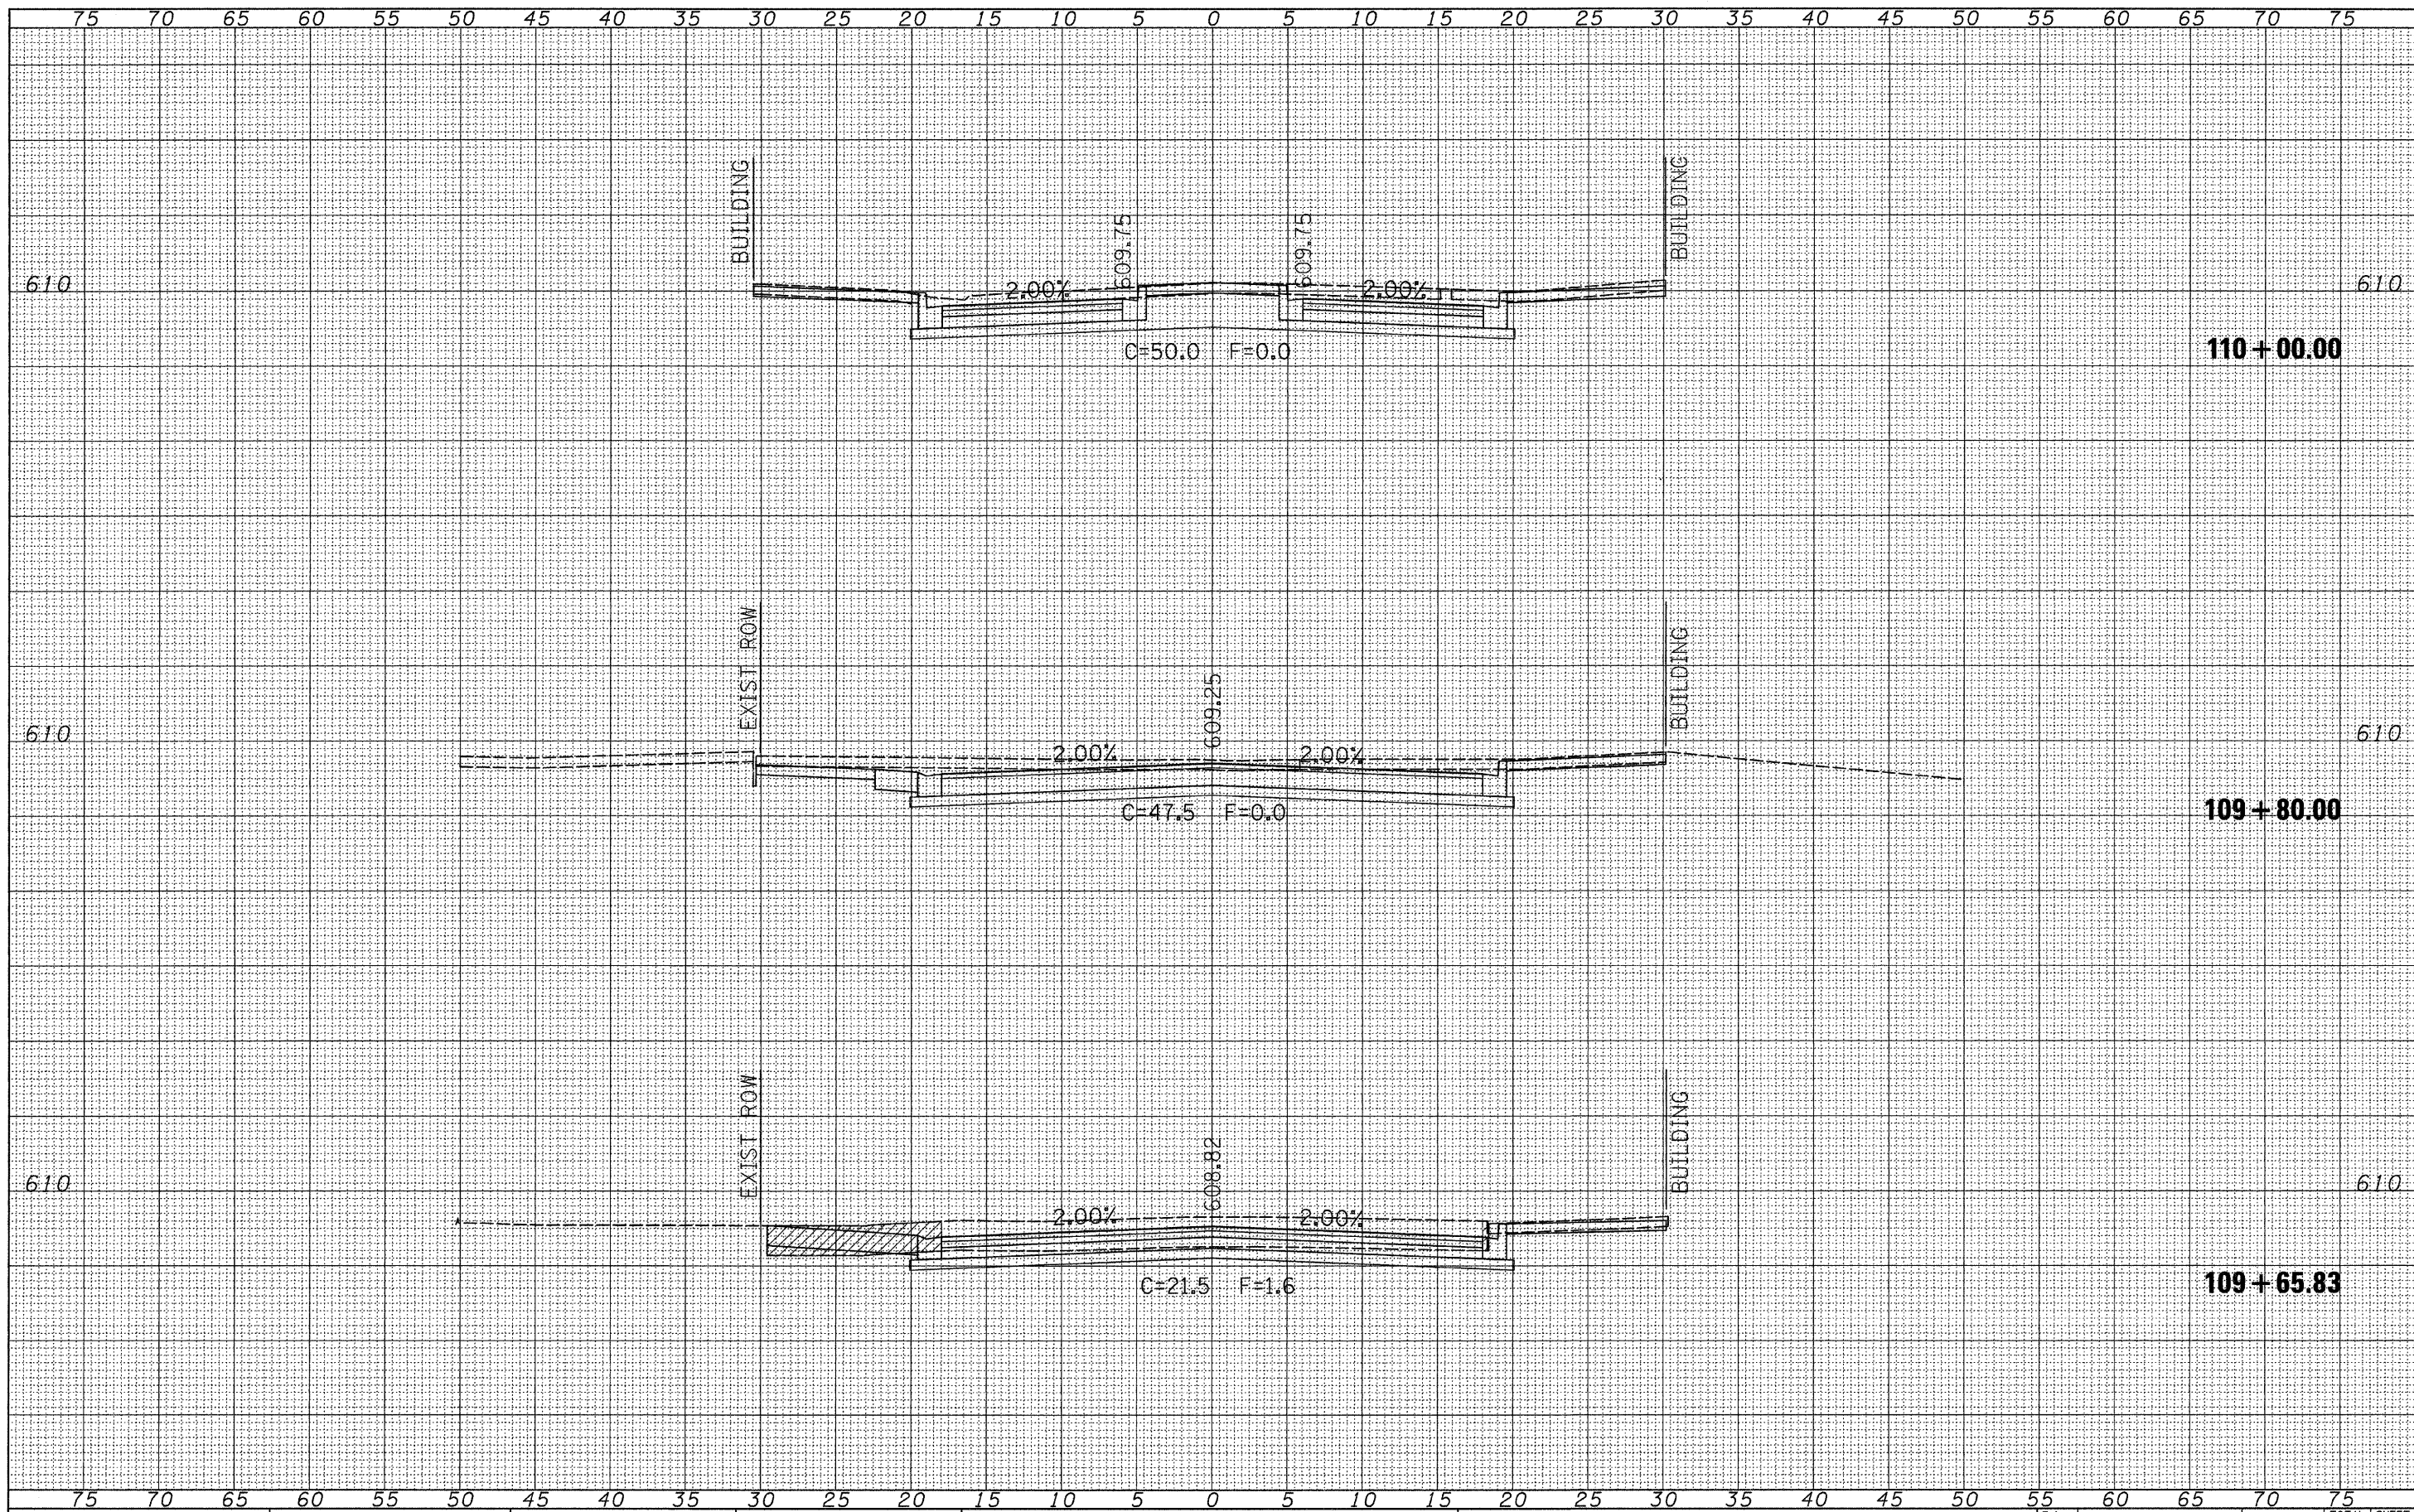

FILE NAME = v:\transportation\2893\ssheets.dgn

USER NAME = jolson
 PLOT SCALE = 5.0000' / IN.
 PLOT DATE = 2/23/2011

DESIGNED - JRB
 DRAWN - JMO
 CHECKED - JRB
 DATE - 2/22/11

REVISED -
 REVISED -
 REVISED -
 REVISED -

**STATE OF ILLINOIS
 DEPARTMENT OF TRANSPORTATION**

**CITY OF JACKSONVILLE DOWNTOWN STREETS RECONSTRUCTION
 CROSS SECTION SHEETS**

SCALE: SHEET NO. OF SHEETS STA. 109+65.83 TO STA. 110+00.00

F.A. RTE.	SECTION	COUNTY	TOTAL SHEETS	SHEET NO.
	10-00121-01-PV	MORGAN	77	71
			CONTRACT NO. 93547	
ILLINOIS FED. AID PROJECT				