


FINAL SURVEY NO.	
SURVEYED	
PLOTTED	
TEMPLATE	
AREAS CHECKED	
BY	
DATE	

ORIGINAL SURVEY NO.	
SURVEYED	
PLOTTED	
TEMPLATE	
AREAS CHECKED	
BY	
DATE	

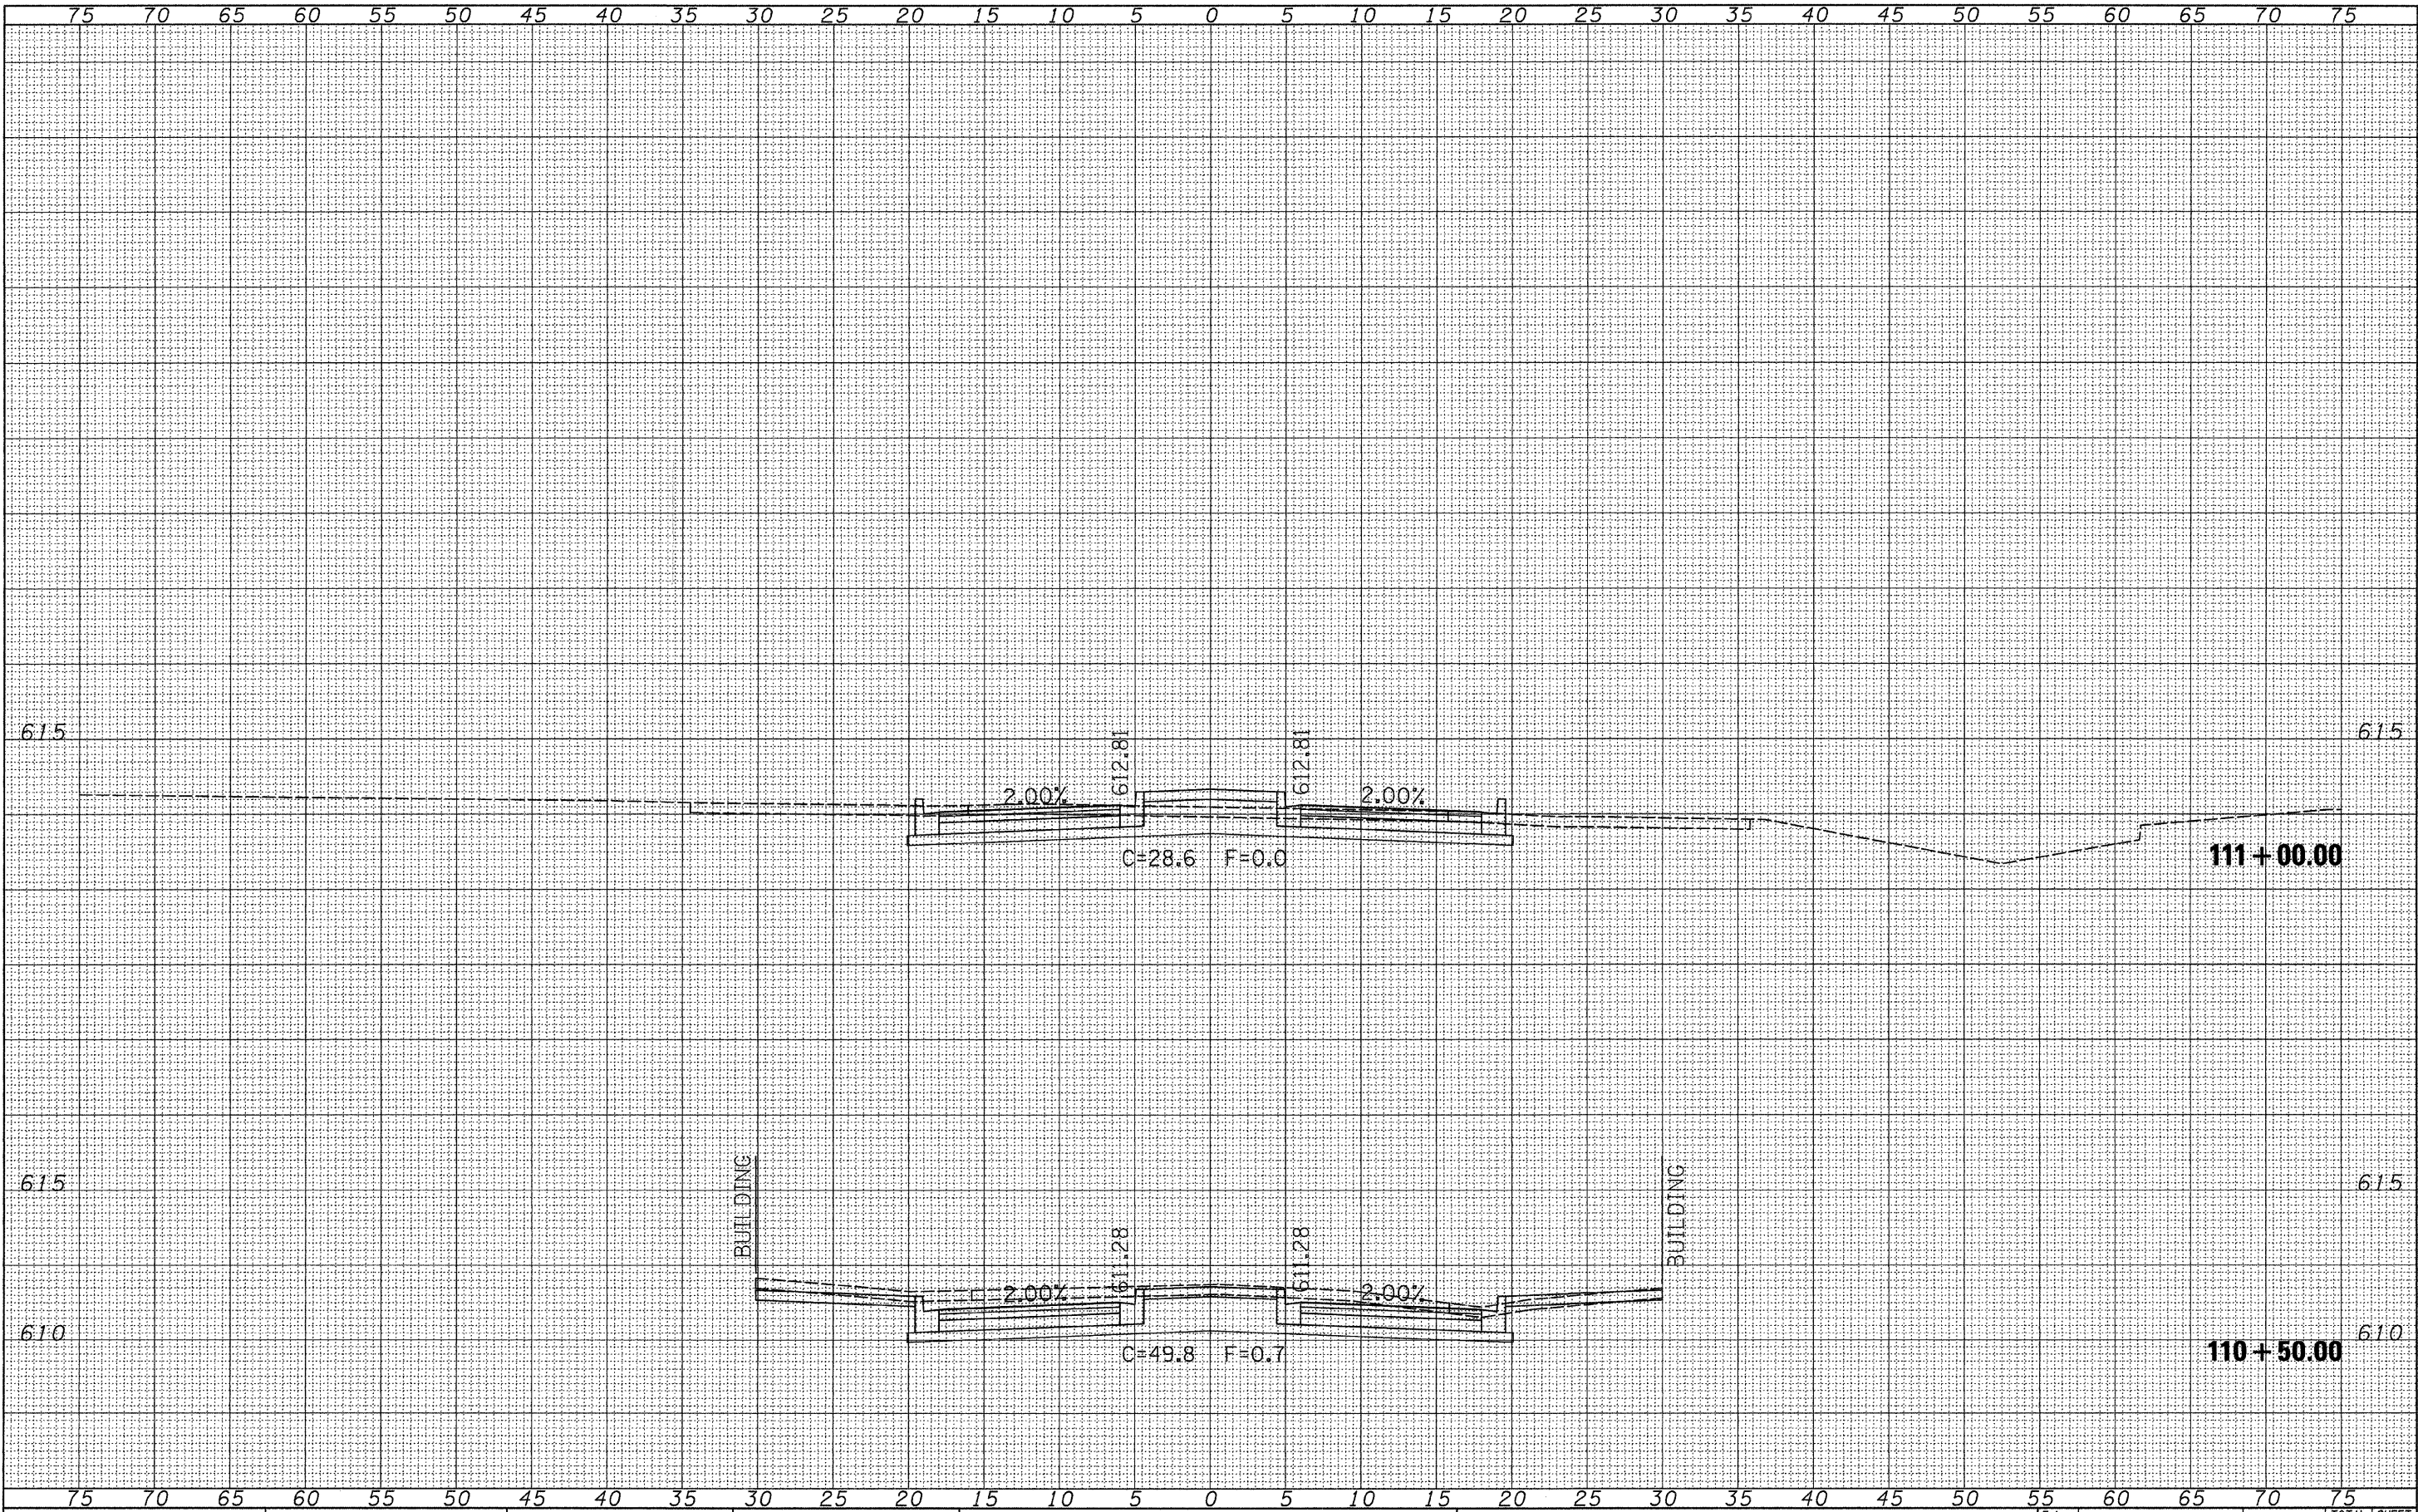

FILE NAME = v:\transportation\2893\ssheets.dgn

USER NAME = jolson  
 PLOT SCALE = 5.0000' / IN.  
 PLOT DATE = 2/23/2011

DESIGNED - JRB  
 DRAWN - JMO  
 CHECKED - JRB  
 DATE - 2/22/11

REVISED -  
 REVISED -  
 REVISED -  
 REVISED -

**STATE OF ILLINOIS  
 DEPARTMENT OF TRANSPORTATION**

**CITY OF JACKSONVILLE DOWNTOWN STREETS RECONSTRUCTION  
 CROSS SECTION SHEETS**

SCALE: SHEET NO. OF SHEETS STA. 110+50.00 TO STA. 111+00.00

F.A. RTE.	SECTION	COUNTY	TOTAL SHEETS	SHEET NO.
	10-00121-01-PV	MORGAN	77	72
			CONTRACT NO. 93547	
ILLINOIS FED. AID PROJECT				