


75 70 65 60 55 50 45 40 35 30 25 20 15 10 5 0 5 10 15 20 25 30 35 40 45 50 55 60 65 70 75

DATE	
BY	
FINISHED	
PLOTTED	
TEMPLATE	
AREAS	
CHECKED	
NO.	

DATE	
BY	
FINISHED	
PLOTTED	
TEMPLATE	
AREAS	
CHECKED	
NO.	

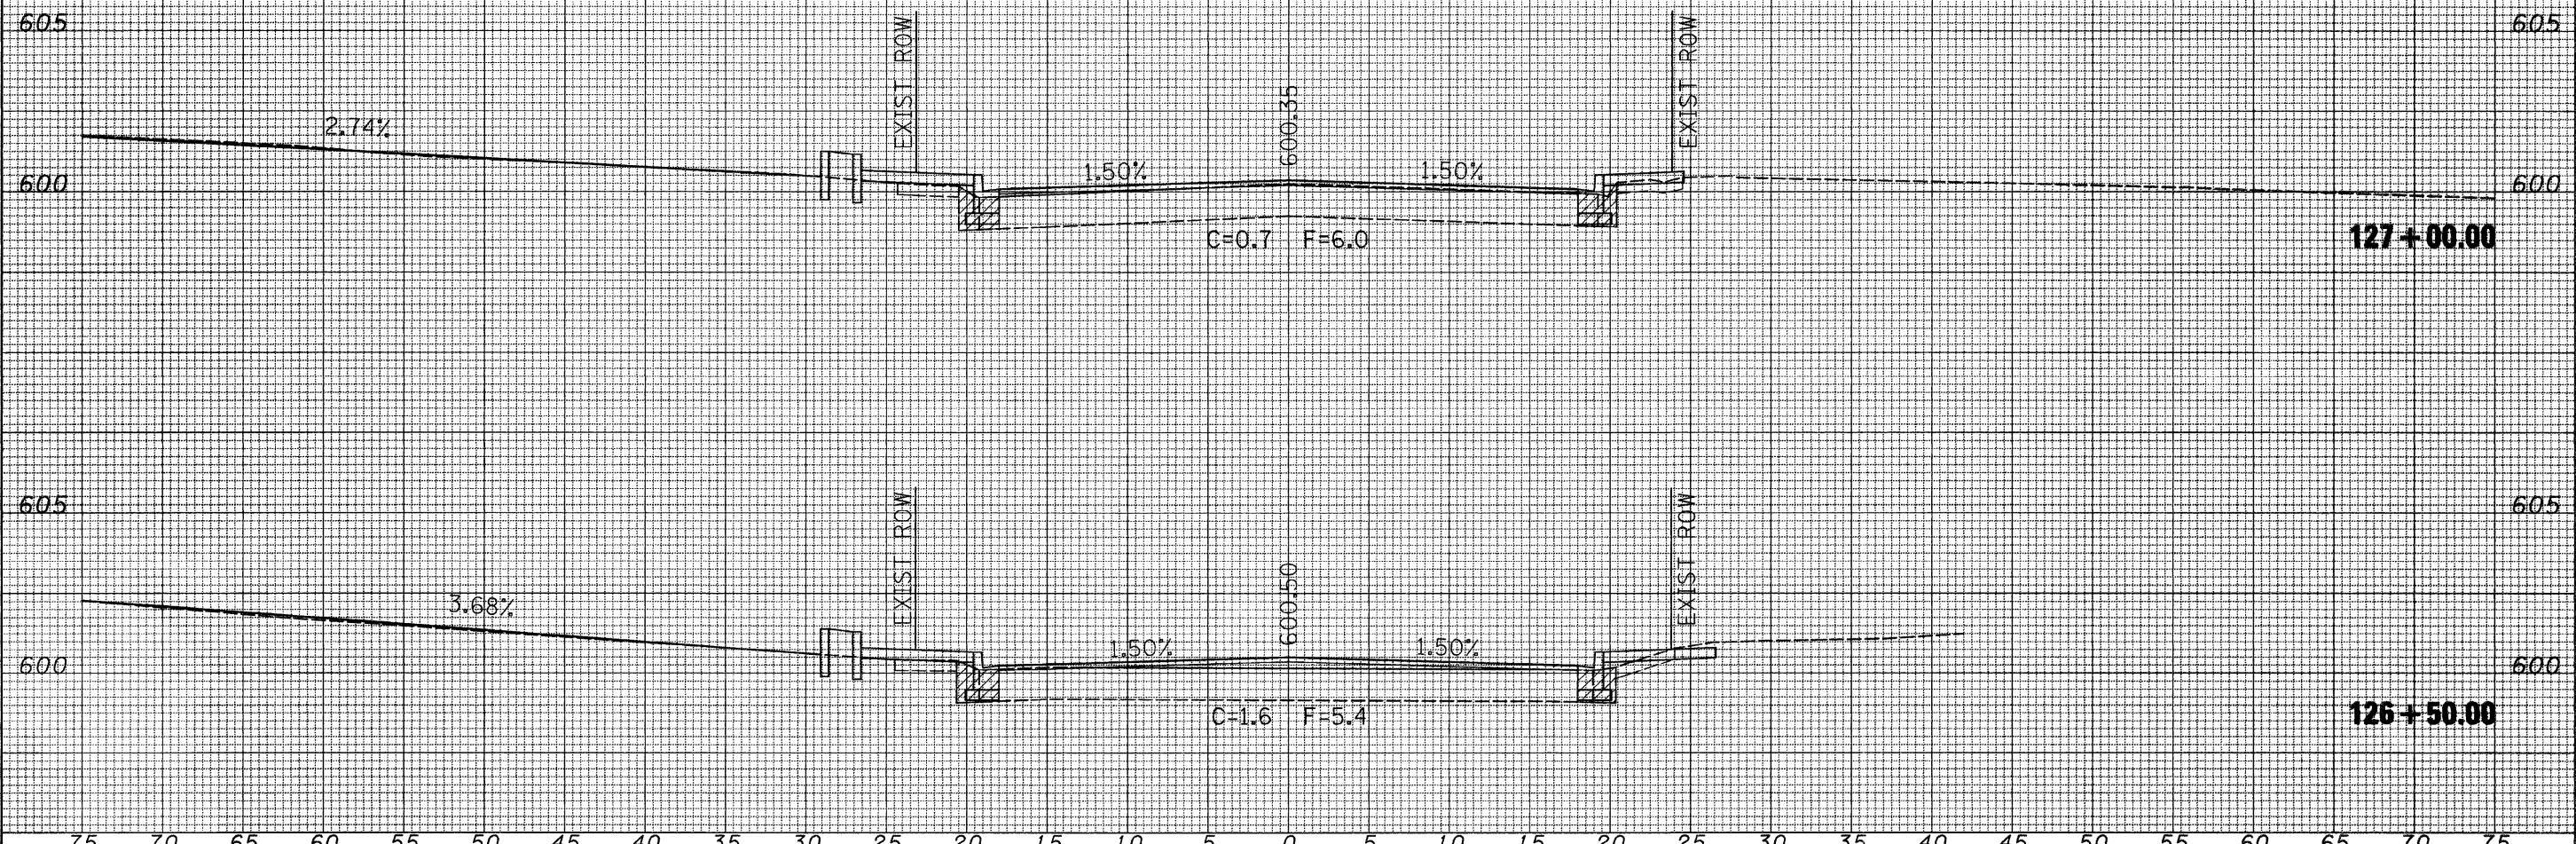

FILE NAME = V:\Transportation\2893\ssheets.dgn	USER NAME = jolson	DESIGNED - JRB	REVISIED -	<b>STATE OF ILLINOIS</b> <b>DEPARTMENT OF TRANSPORTATION</b>	<b>CITY OF JACKSONVILLE DOWNTOWN STREETS RECONSTRUCTION</b> <b>CROSS SECTION SHEETS</b>			F.A. RTE.	SECTION	COUNTY	TOTAL SHEETS	SHEET NO.	
		DRAWN - JMO	REVISIED -		SCALE:	SHEET NO.	OF	SHEETS	STA. 126+50.00	TO STA. 127+00.00	10-00121-01-PV	77	77
		CHECKED - JRB	REVISIED -										
		DATE - 2/22/11	REVISIED -										
											CONTRACT NO. 93547 ILLINOIS FED. AID PROJECT		