

SECTION 26, T. 3 N., R. 5 W., 4th P.M.

VELMA H., HELEN A., &
LAWRENCE M. KAUFFMAN


AUGUSTA WOODLAWN
CEMETERY

DONALD &
KATHLEEN E. AGANS

SECTION 27, T. 3 N., R. 5 W., 4th P.M.

DONALD &
KATHLEEN E. AGANS

ROUTE NO.	SECTION	COUNTY	TOTAL SHEETS	SHEET NO.
F.A.S. 432	07-00057-02-RS	HANCOCK	8	7
F.H.W.A. REG. NO. 4		ILLINOIS	AUGUSTA ROAD	
CONTRACT NO: 93548				

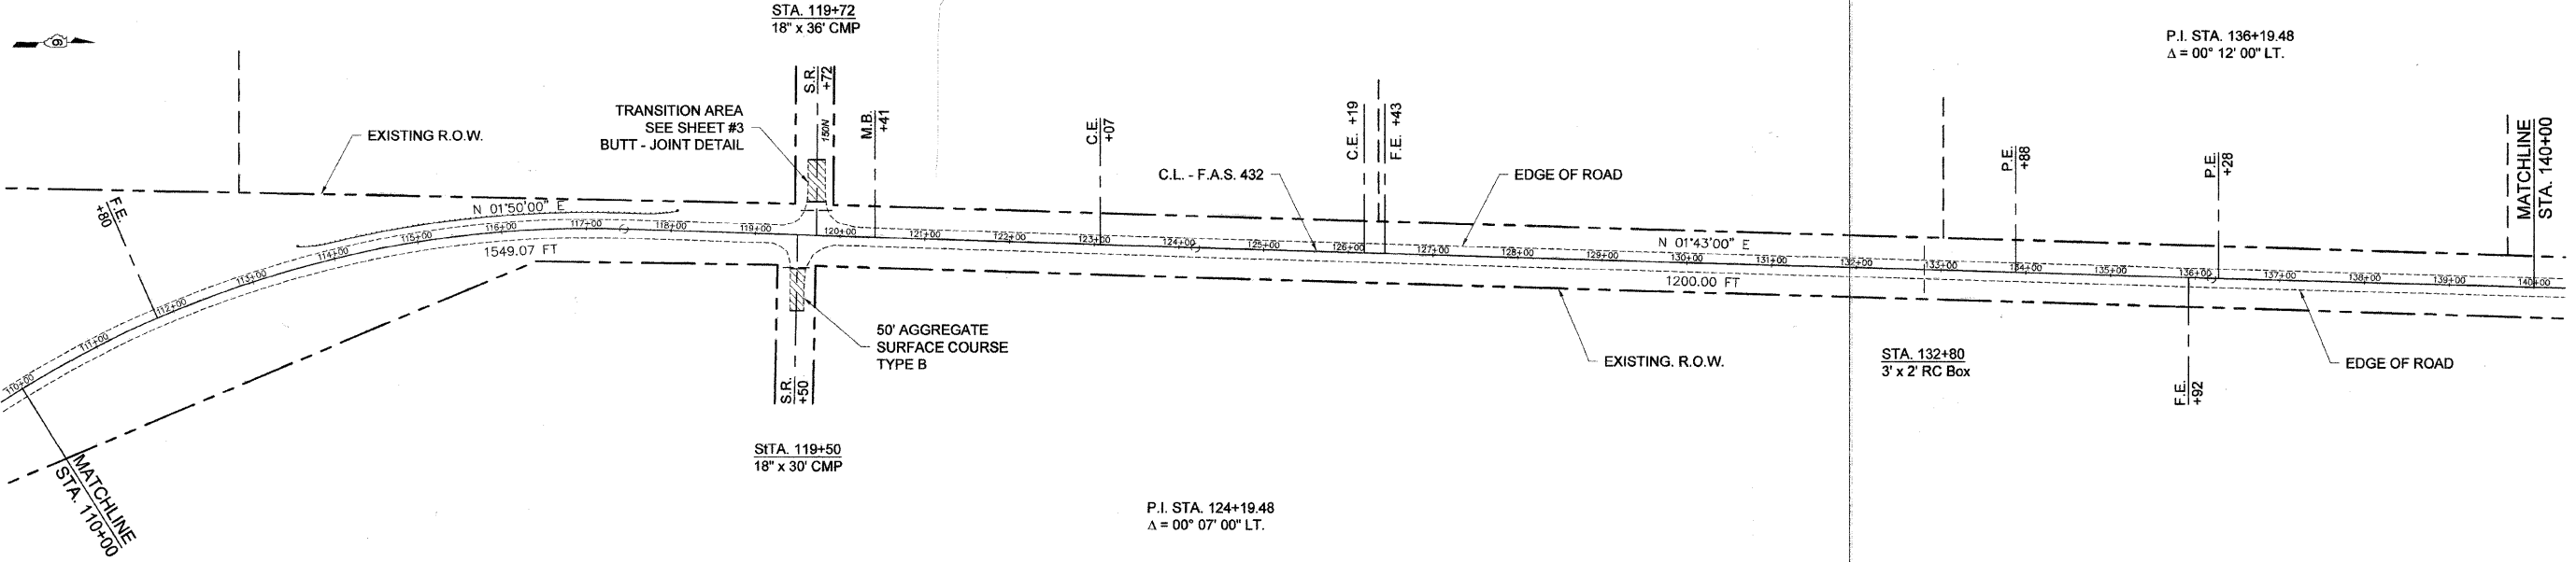

SCALES:
1" = 100' HOR
1" = 10' VER

THOMAS WEINBERG

DAVID A. & KAREN S.
JANSSEN

SECTION 26, T. 3 N., R. 5 W., 4th P.M.

