


DATE	BY
SURVEYED	PLOTTED
NOTE BOOK	DATE
NO.	AREAS CHECKED

DATE	BY
SURVEYED	PLOTTED
NOTE BOOK	DATE
NO.	AREAS CHECKED

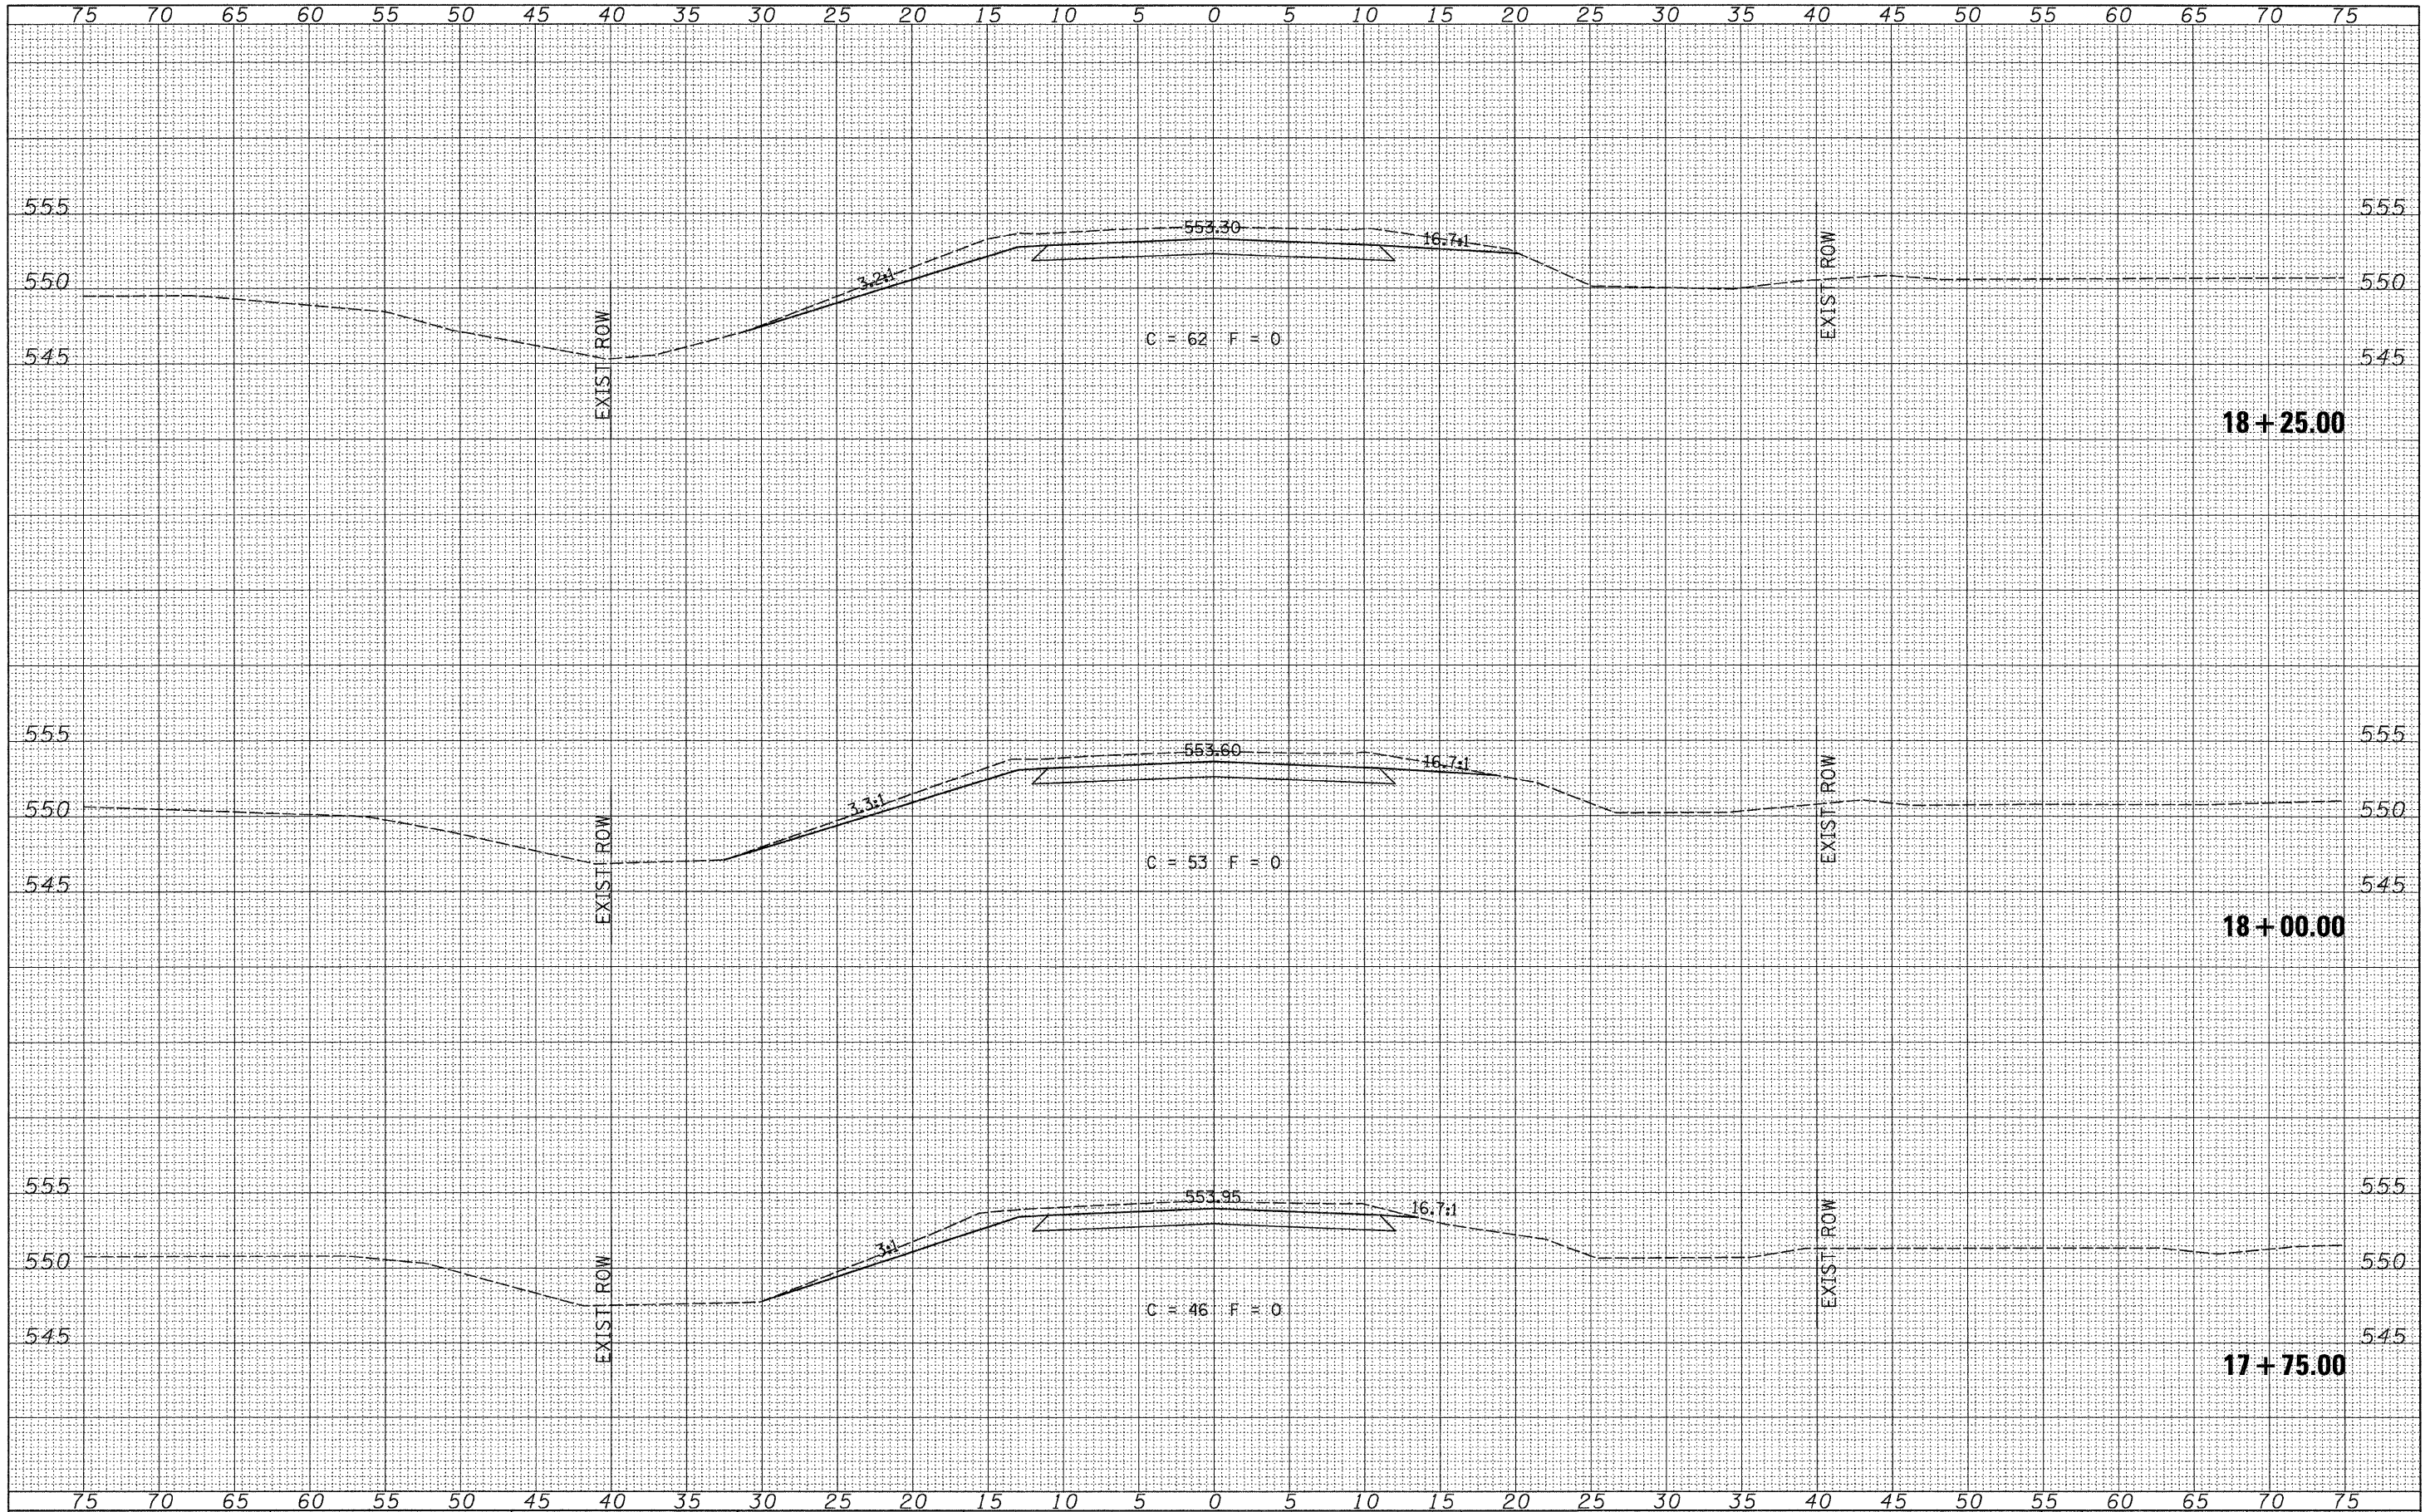

FILE NAME = V:\Brdge\2824 - Mason\2824xshs.dgn	USER NAME = othomas	DESIGNED -	REVISED -	MASON COUNTY COUNTY HIGHWAY 19 OVER SLEEPY HOLLOW DITCH	CROSS SECTIONS			F.A.S. RTE.	SECTION	COUNTY	TOTAL SHEETS	SHEET NO.
		DRAWN -	REVISED -		SCALE: 1"=5'	SHEET NO. 2 OF 6 SHEETS	STA. 17+75.00 TO STA. 18+25.00	1595	08-00035-01-BR	MASON	22	18
		CHECKED -	REVISED -					CONTRACT NO. 93549				
		DATE -	REVISED -					FED. ROAD DIST. NO. 7 ILLINOIS FED. AID PROJECT BRS-1595(104)				