


DATE	BY
FINAL SURVEY	SURVEYED
NOTE BOOK	PLOTTED
NO.	DATE
	AREAS CHECKED

DATE	BY
ORIGINAL SURVEY	SURVEYED
NOTE BOOK	PLOTTED
NO.	DATE
	AREAS CHECKED

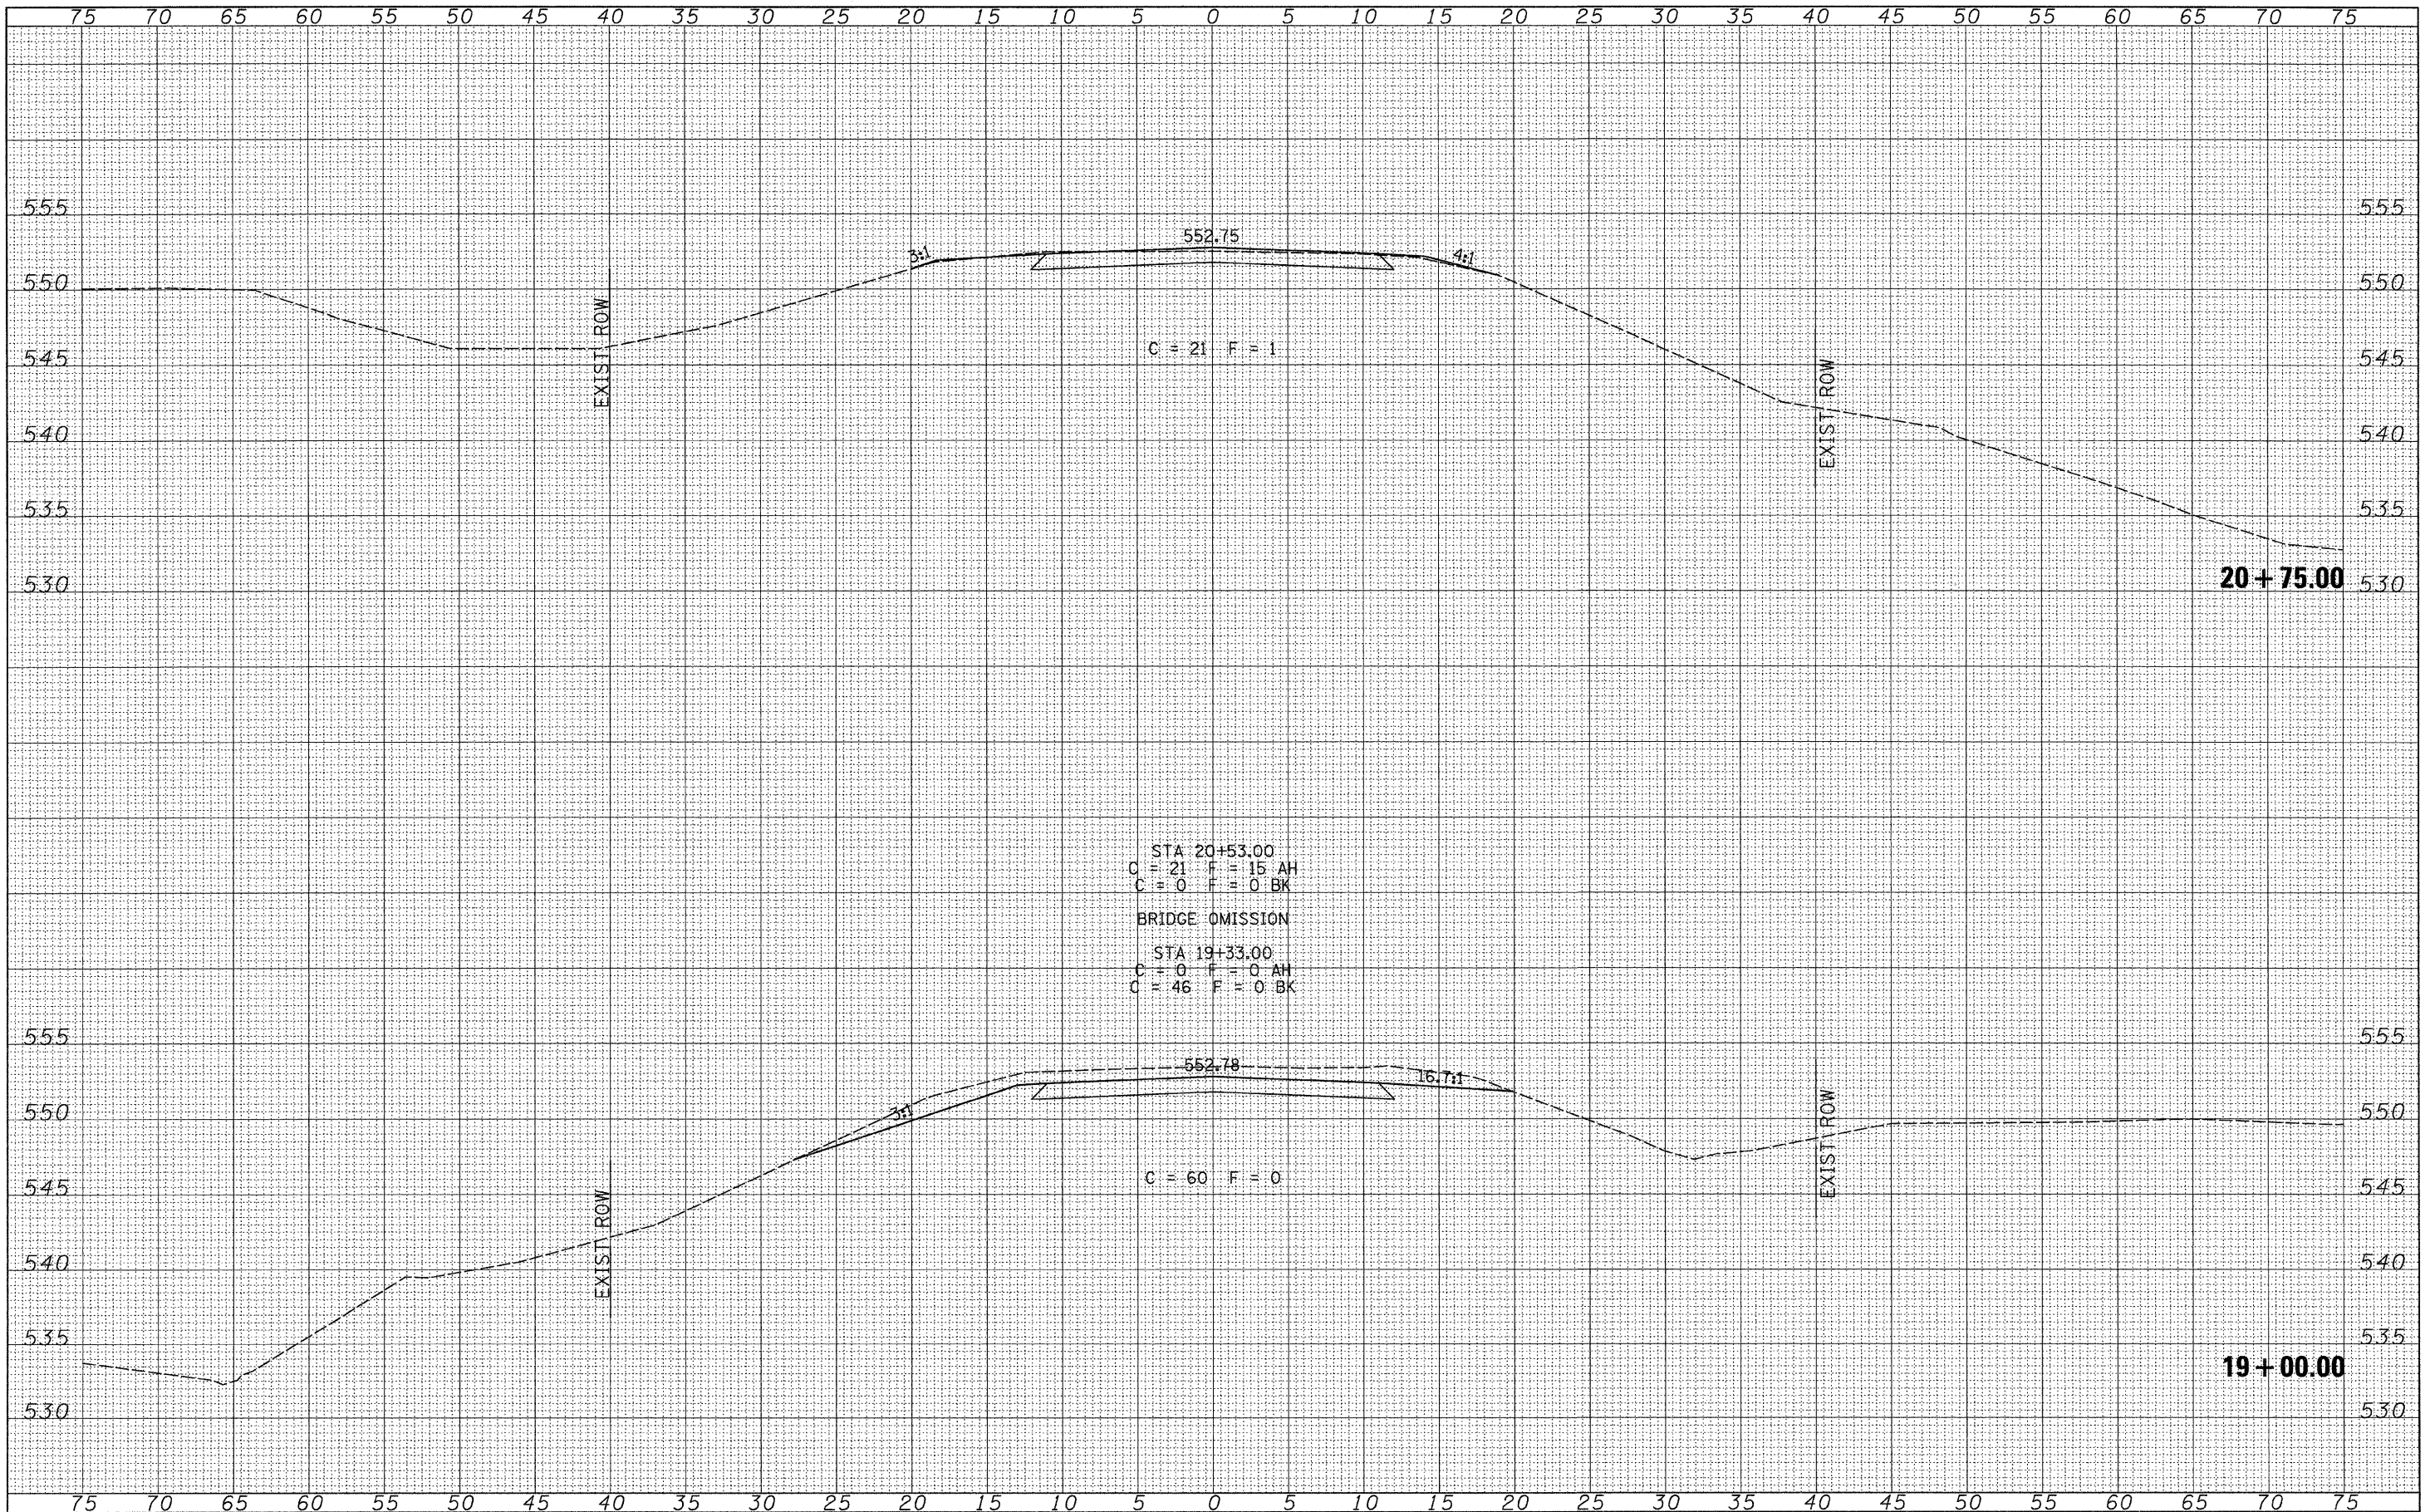

STA 20+53.00
 C = 21 F = 15 AH
 C = 0 F = 0 BK
 BRIDGE OMISSION
 STA 19+33.00
 C = 0 F = 0 AH
 C = 46 F = 0 BK

FILE NAME =
 V:\Bridge\2824 - Mason\2824xsh.txd

USER NAME = othomas	DESIGNED -	REVISED -
PLOT SCALE = 5.00' / IN.	DRAWN -	REVISED -
PLOT DATE = 3/4/2011	CHECKED -	REVISED -
	DATE -	REVISED -

**MASON COUNTY
 COUNTY HIGHWAY 19 OVER
 SLEEPY HOLLOW DITCH**

SCALE: 1"=5'
 SHEET NO. 4 OF 6 SHEETS
 STA. 19+00.00 TO STA. 20+75.00

F.A.S. RTE.	SECTION	COUNTY	TOTAL SHEETS	SHEET NO.
1595	08-00035-01-BR	MASON	22	20
CONTRACT NO. 93549			FED. ROAD DIST. NO. 7 ILLINOIS FED. AID PROJECT BRS-1595(04)	