



ROUTE NO.	SECTION	COUNTY	TOTAL SHEETS	SHEET NO.
FAU 8390	04-0084-01-PV	EFFINGHAM	139	11
FED. ROAD DIST. NO. 7	ILLINOIS			

CONTRACT #95639

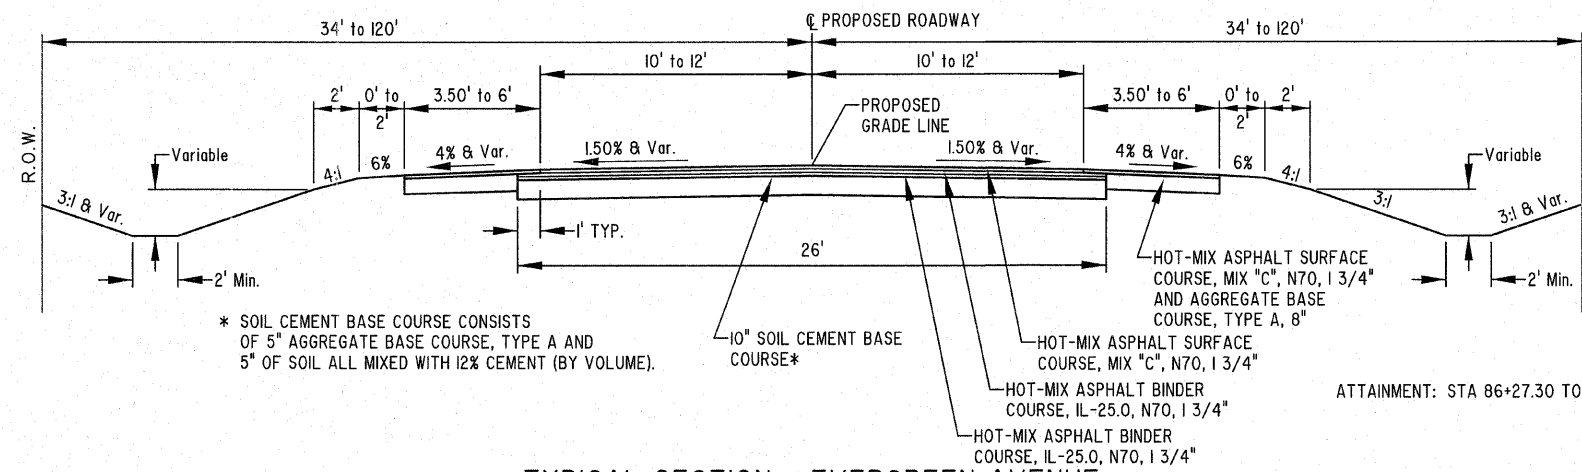


TYPICAL SECTION - EVERGREEN AVENUE

STA. 85+72.14 TO LT STA. 86+55.84

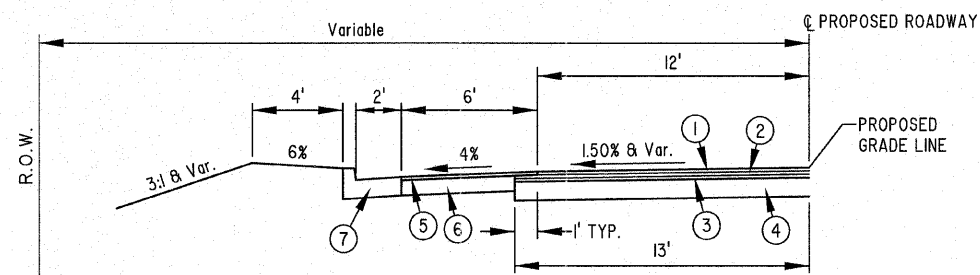

TYPICAL SECTION - EVERGREEN AVENUE

LT STA. 86+55.84 TO STA. 87+12.80

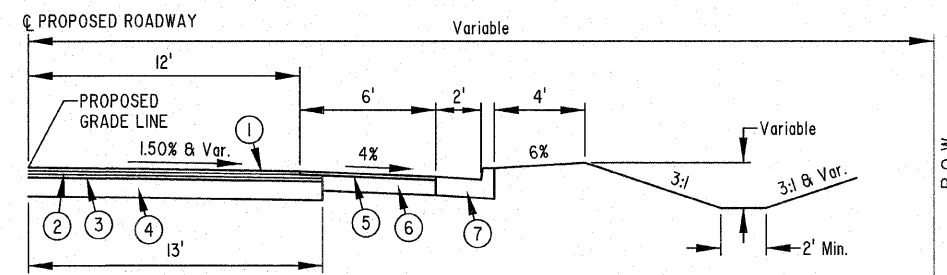

TYPICAL SECTION - EVERGREEN AVENUE

RT STA. 86+55.84 TO STA. 87+12.80

PAVING LEGEND

- ① HOT-MIX ASPHALT SURFACE COURSE, MIX "c", N70, 1 3/4"
- ② HOT-MIX ASPHALT BINDER COURSE, IL-25.0, N70, 1 3/4"
- ③ HOT-MIX ASPHALT BINDER COURSE, IL-25.0, N70, 1 3/4"
- ④ 10" SOIL CEMENT BASE COURSE, CONSIST OF 5" AGGREGATE BASE COURSE, TYPE A AND 5" OF SOIL ALL MIXED WITH 12% CEMENT (BY VOLUME)
- ⑤ HOT-MIX ASPHALT SURFACE COURSE, MIX "c", N70, 1 3/4"
- ⑥ AGGREGATE BASE COURSE, TYPE A, 8"
- ⑦ COMBINATION CONCRETE CURB AND GUTTER, TYPE B-6.24

STA. 85+72.14 TO STA. 87+12.80

MILANO & GRUNLOH ENGINEERS, LLC
 84 WEST WASHINGTON
 P.O. BOX 897
 EFFINGHAM, ILLINOIS 62401
 PHONE: (217) 347-7262
 (800) 677-2774
 FAX #: (217) 342-3433

TYPICAL SECTIONS
 EVERGREEN AVENUE
 COUNTY OF EFFINGHAM, ILLINOIS

File name: S:\DWG\05_05227.dwg\Typical.dwg
 Plot date: 02/06/11 at 16:00