


| ROUTE NO. | SECTION | COUNTY | TOTAL SHEETS | SHEET NO. |
|-----------------------|---------------|-----------|-------------------|-----------|
| FAU 8390 | 04-0084-01-PV | EFFINGHAM | 139 | 24 |
| FED. ROAD DIST. NO. 7 | | ILLINOIS | FED. AID PROJECT- | |
| CONTRACT #95639 | | | | |

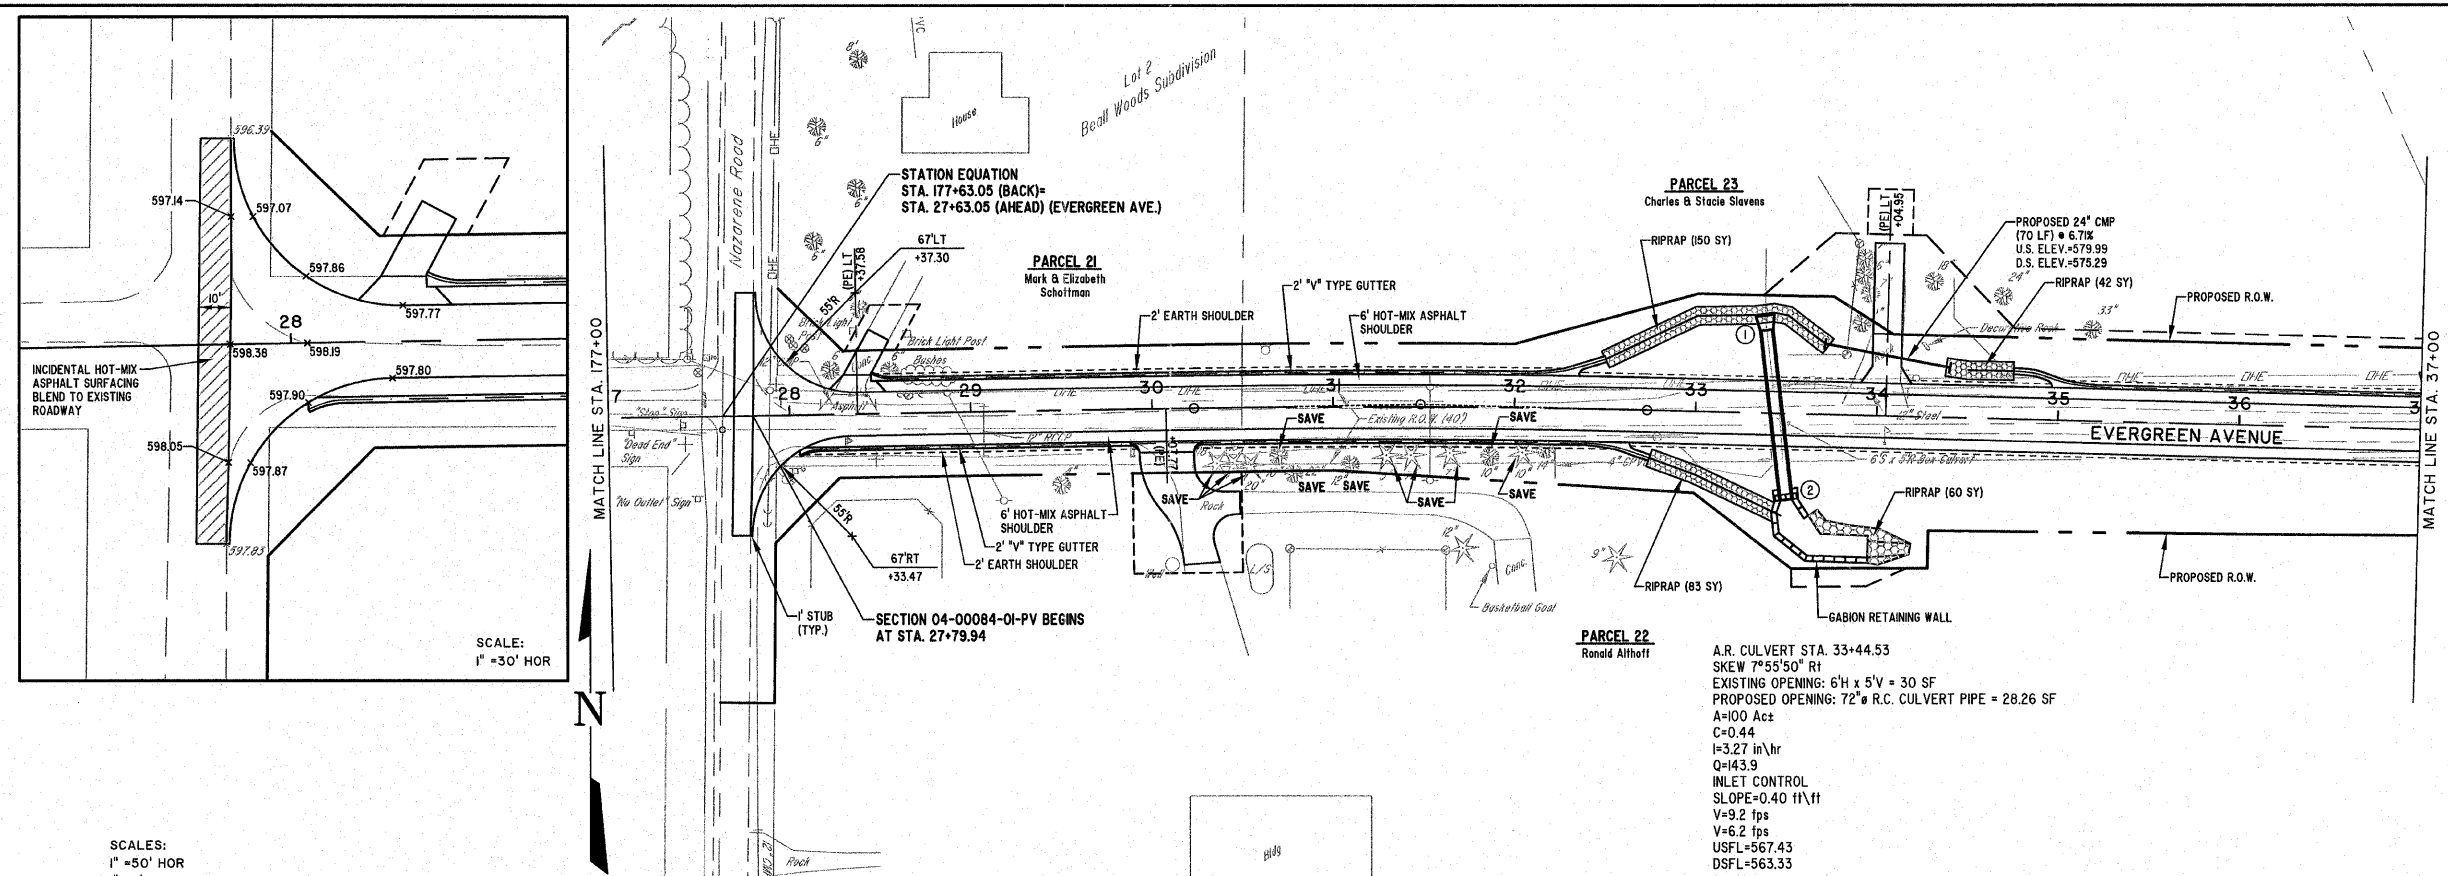


CURVE #5
 PI STA=31+48.22
 I=2°30'00" R
 D=100'00"
 T=125.02'
 R=5729.56'
 L=250.00'
 C=249.98'
 E=1.36'
 M=1.36'
 PC STA=30+23.20
 PT STA=32+73.20

MILANO & GRUNLOH ENGINEERS, LLC
 14 WEST WASHINGTON
 P.O. BOX 887
 EFFINGHAM, ILLINOIS 62401
 Phone: (217) 347-7282
 (800) 577-2734
 Fax: (217) 342-3433
 Web Address: www.mgengineers.com
 Design Firm #: 184-003108

File name: S:\DWG\05\05227\dwg\Street Plan.dwg
 Plot date: 02/08/11 at 16:15

SCALES:
 1" = 50' HOR
 1" = 5' VER

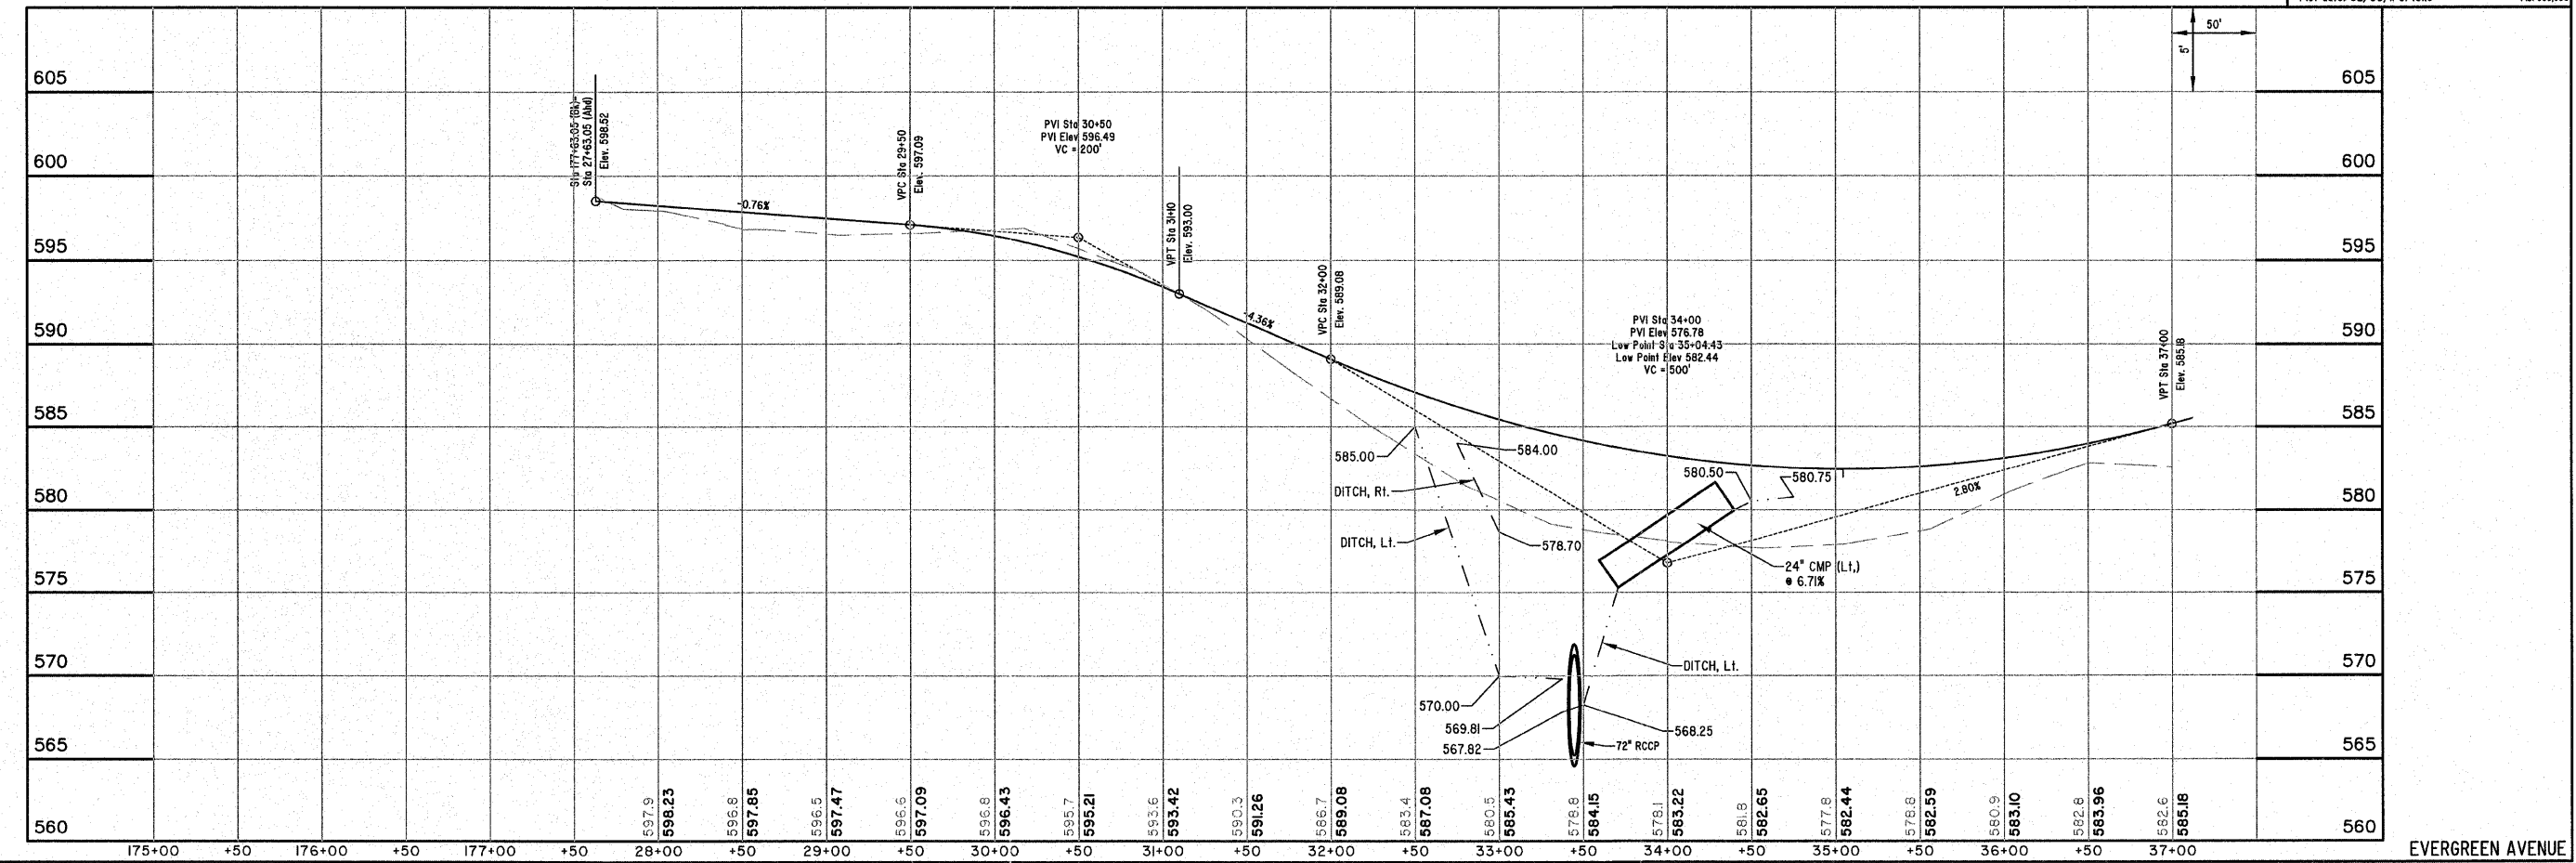

EVERGREEN AVENUE