

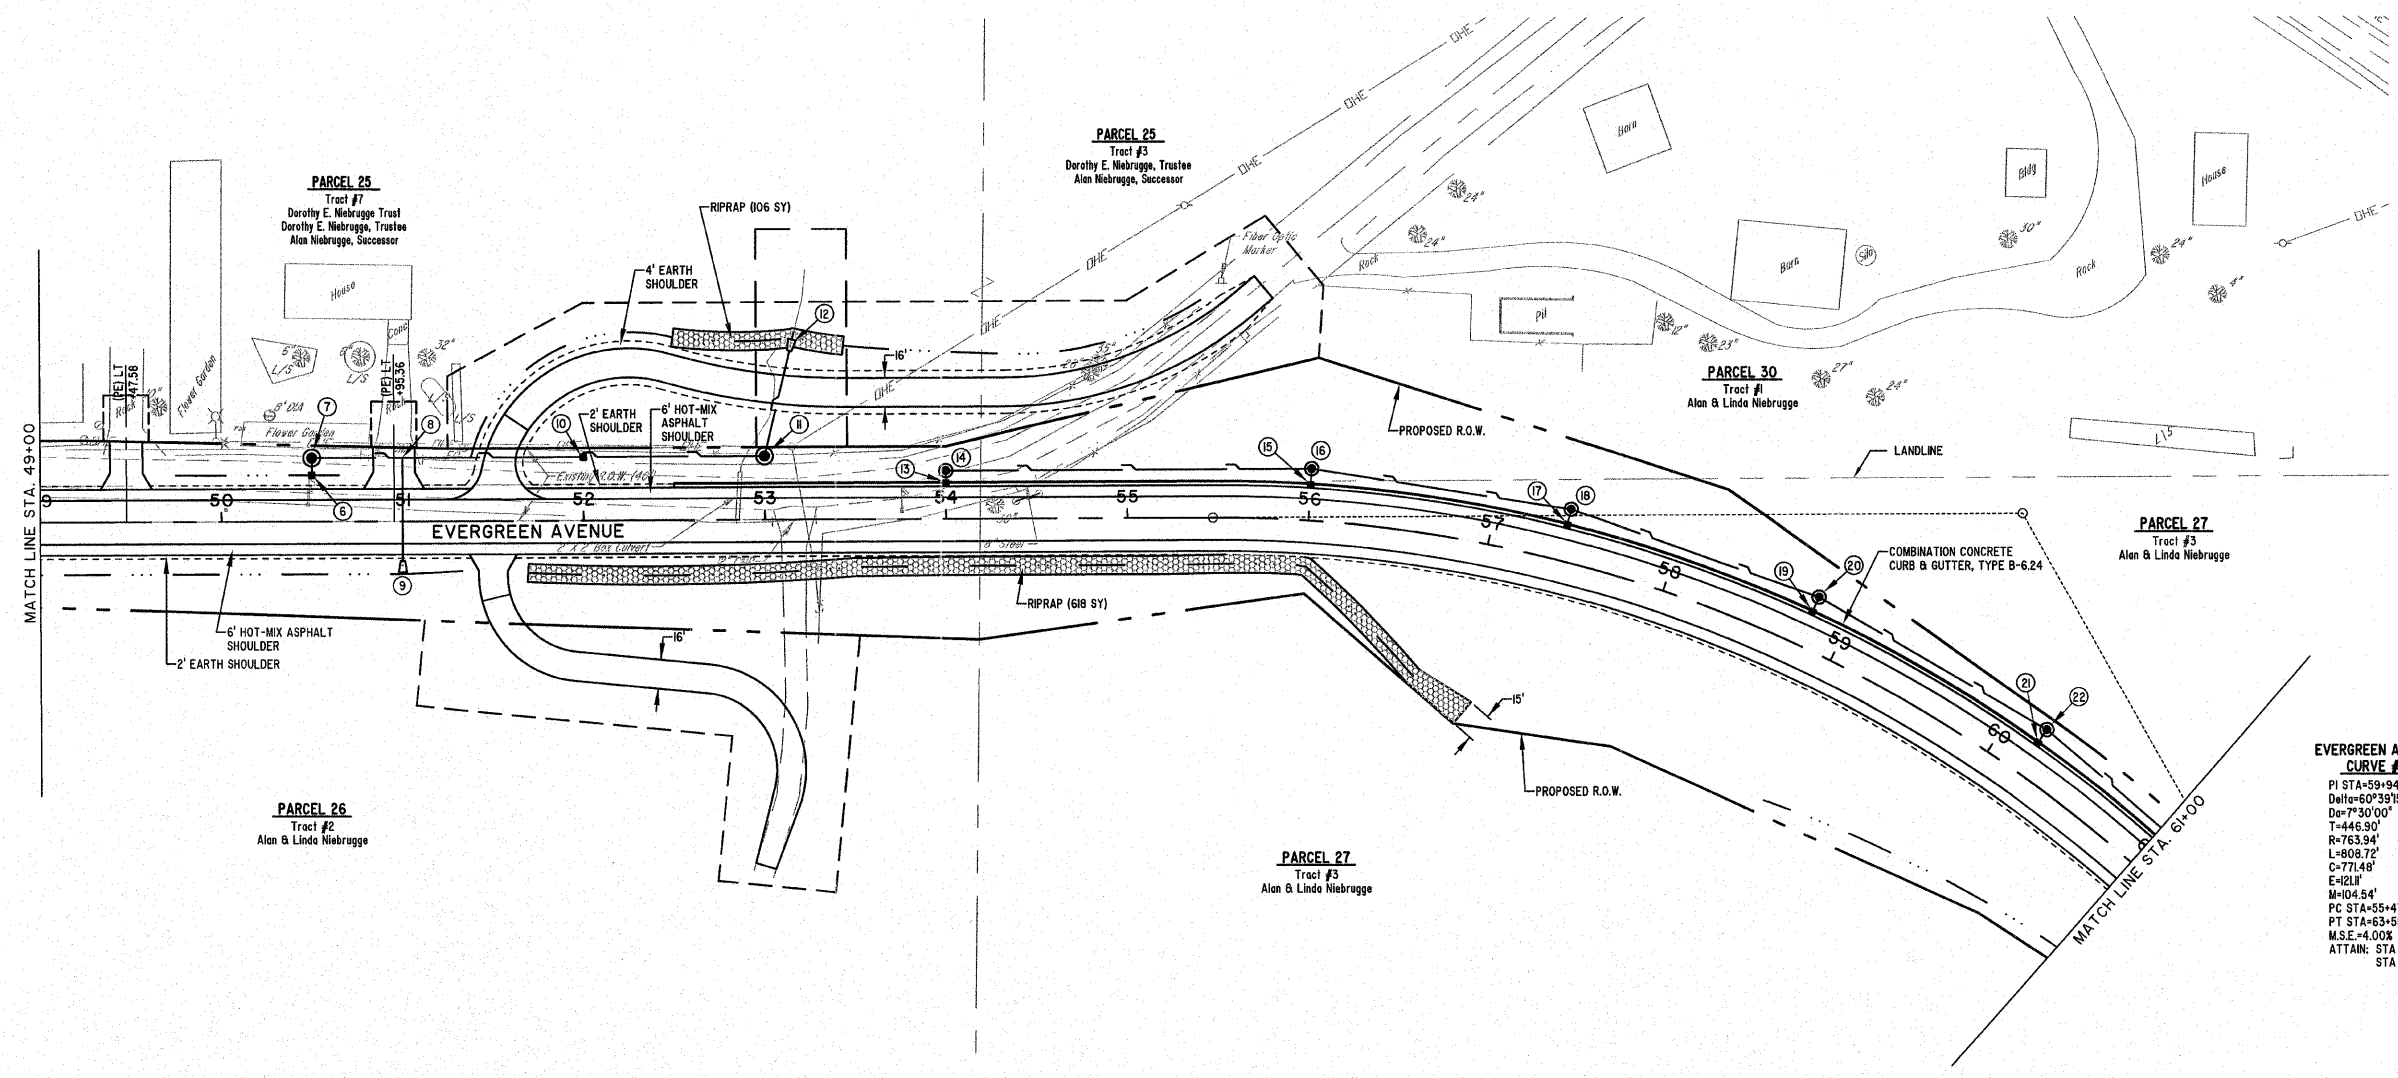


ROUTE NO.	SECTION	COUNTY	TOTAL SHEETS	SHEET NO.
FAU 8390	04-0084-01-PV	EFFINGHAM	139	26
FED. ROAD DIST. NO. 7	ILLINOIS	FED. AID PROJECT-		

CONTRACT #95639

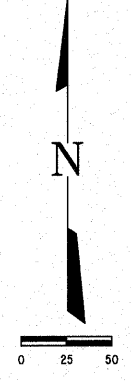

**EVERGREEN AVENUE
CURVE #7**
 PI STA=59+94.15
 DALLE=60°39'15"
 DE=7°30'00"
 T=446.90'
 R=763.94'
 L=808.72'
 C=771.48'
 E=ELU'
 M=104.54'
 PC STA=55+47.25
 PT STA=63+55.97
 M.S.E.=4.008
 ATTAIN: STA 54+61.75 TO STA 55+75.75
 STA 63+27.47 TO STA 64+41.47

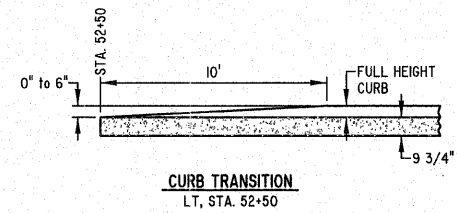

MILANO & GRUNLOH ENGINEERS, LLC
 14 WEST WASHINGTON
 P.O. BOX 897
 EFFINGHAM, ILLINOIS 62409
 Phone: (217) 547-7252
 (800) 677-2714
 Fax: (217) 342-3433
 Web Address: www.mgengineers.com
 Design Firm #: 184-003108

File name: S:\DWG\05\05227\dwg\01street Plan.dwg
 Plot date: 02/08/11 at 16:15 F.B. 989,690