


ROUTE NO.	SECTION	COUNTY	TOTAL SHEETS	SHEET NO.
FAU 8390	04-00084-01-PV	EFFINGHAM	139	34
FED. ROAD DIST. NO. 7		ILLINOIS	FED. AID PROJECT-	
CONTRACT #95639				

CURVE #1
 PI STA=17+75.05
 Del=0°41'22"
 Da=14°35'30"
 T=45.25'
 R=50.00'
 L=73.56'
 C=67.10'
 E=17.44'
 M=12.93'
 PC STA=17+29.80
 PT STA=18+03.36


CURVE #2
 PI STA=19+39.24
 Del=10°46'28"
 Da=14°35'30"
 T=61.53'
 R=50.00'
 L=88.84'
 C=77.61'
 E=29.29'
 M=8.47'
 PC STA=18+77.71
 PT STA=19+66.55

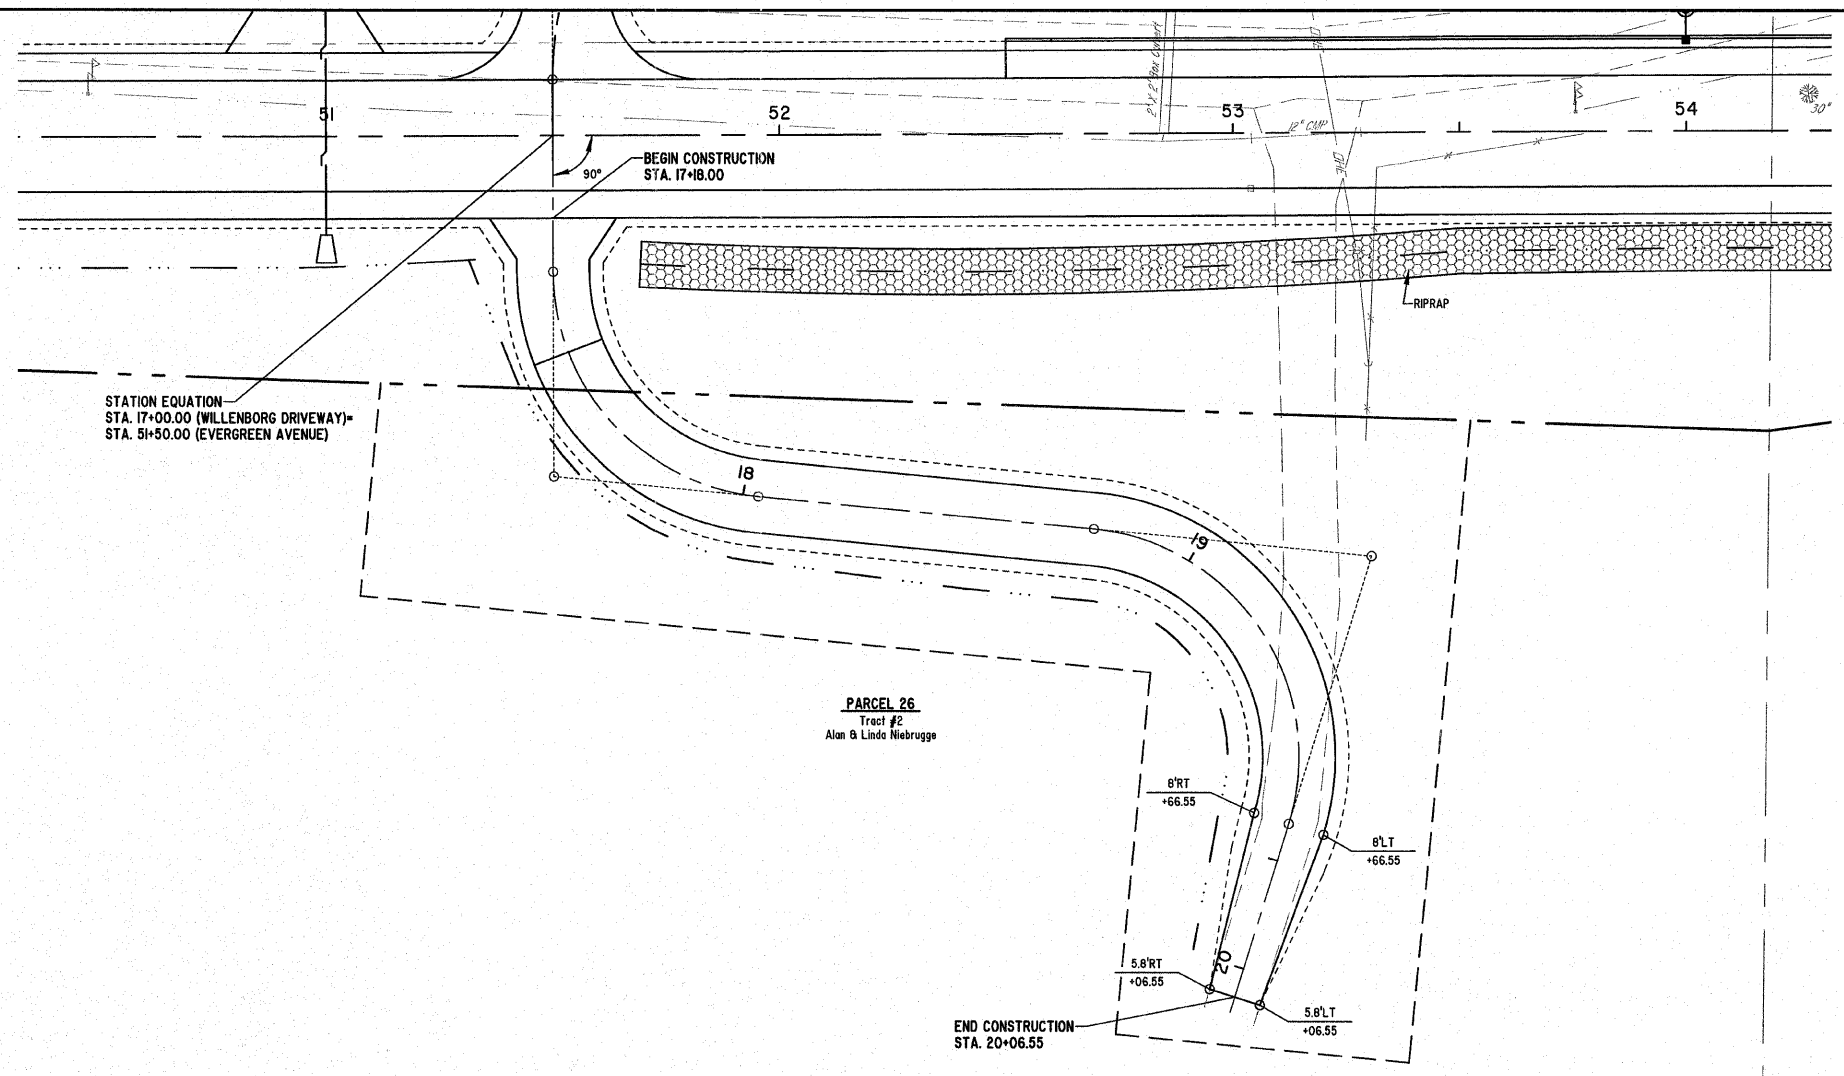

SCALES:
 1" = 20' HOR
 1" = 5' VER

MILANO & GRUNLOH ENGINEERS, LLC
 14 WEST WASHINGTON
 P.O. BOX 697
 EFFINGHAM, ILLINOIS 62401
 Phone: (217) 547-7282
 (800) 677-2714
 Fax #: (217) 542-3433
 Web Address: www.mgengineers.com
 Design Firm #: 184-003108

File name: S:\DWG\05\05227\dwg\Street Plan 20.dwg
 Plot date: 02/10/11 at 07:40

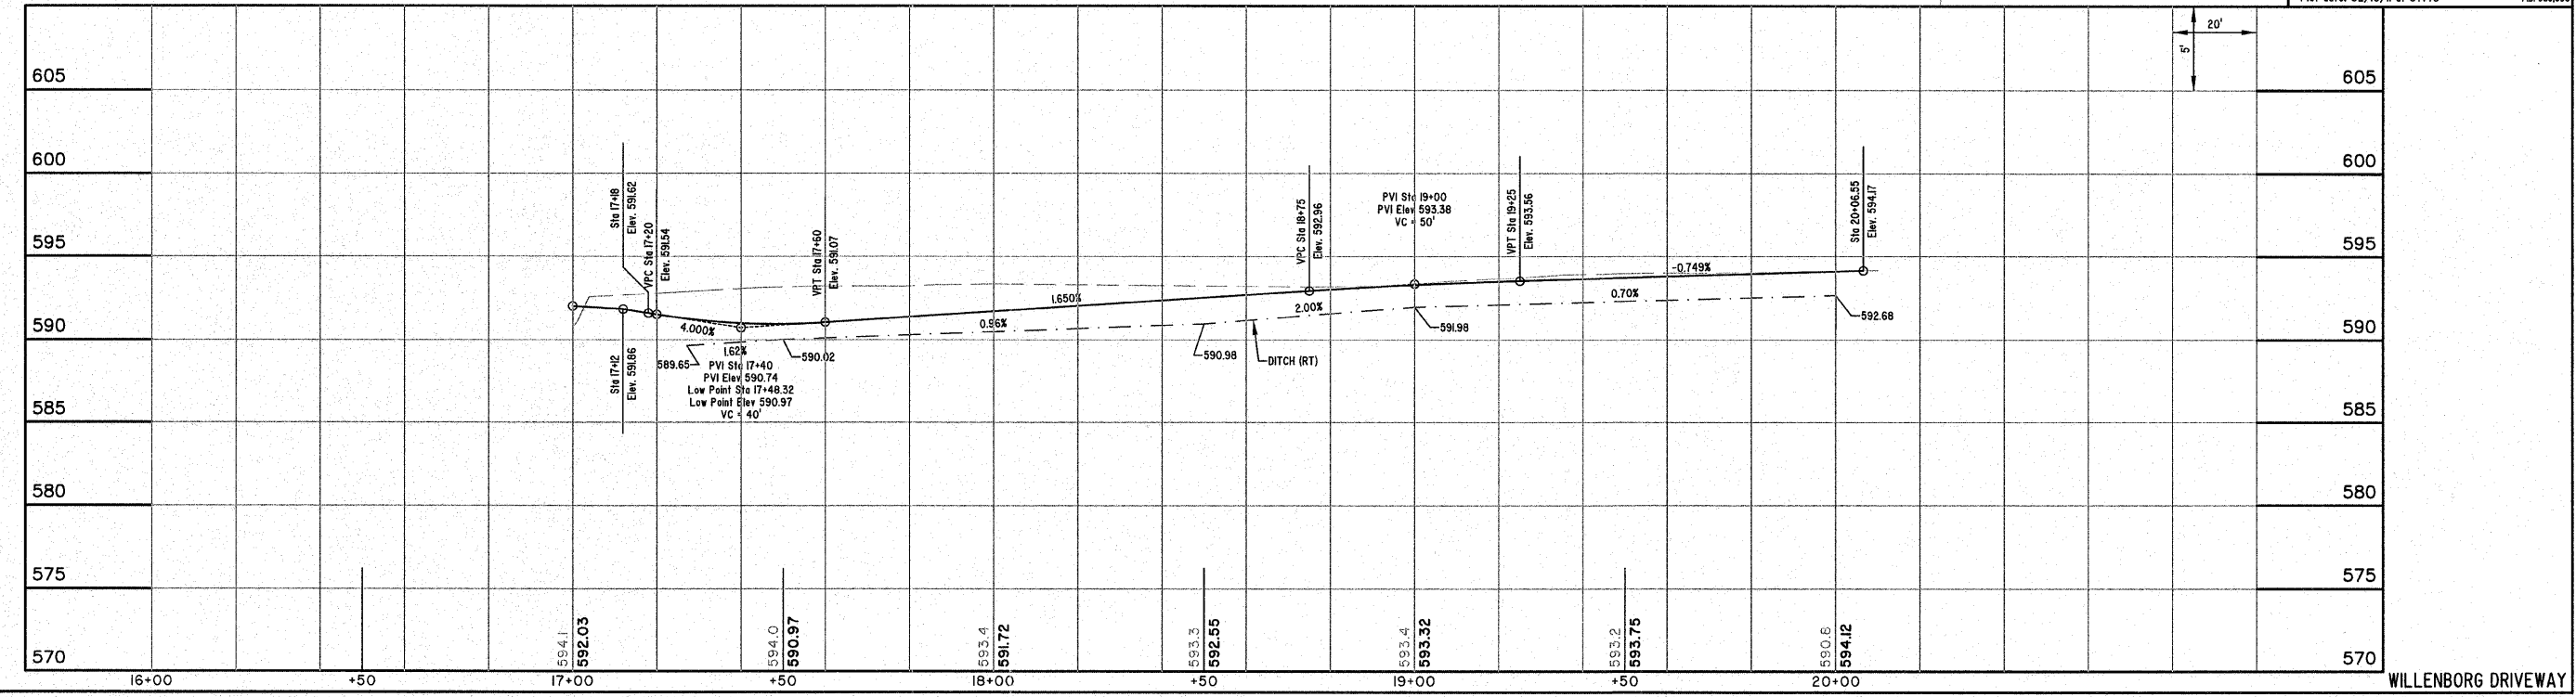

WILLENBORG DRIVEWAY