
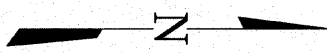


ROUTE NO.	SECTION	COUNTY	TOTAL SHEETS	SHEET NO.
FAU 8390	04-0084-01-PV	EFFINGHAM	139	37
FED. ROAD DIST. NO. 7	ILLINOIS	FED. AID PROJECT-		


CONTRACT #95639

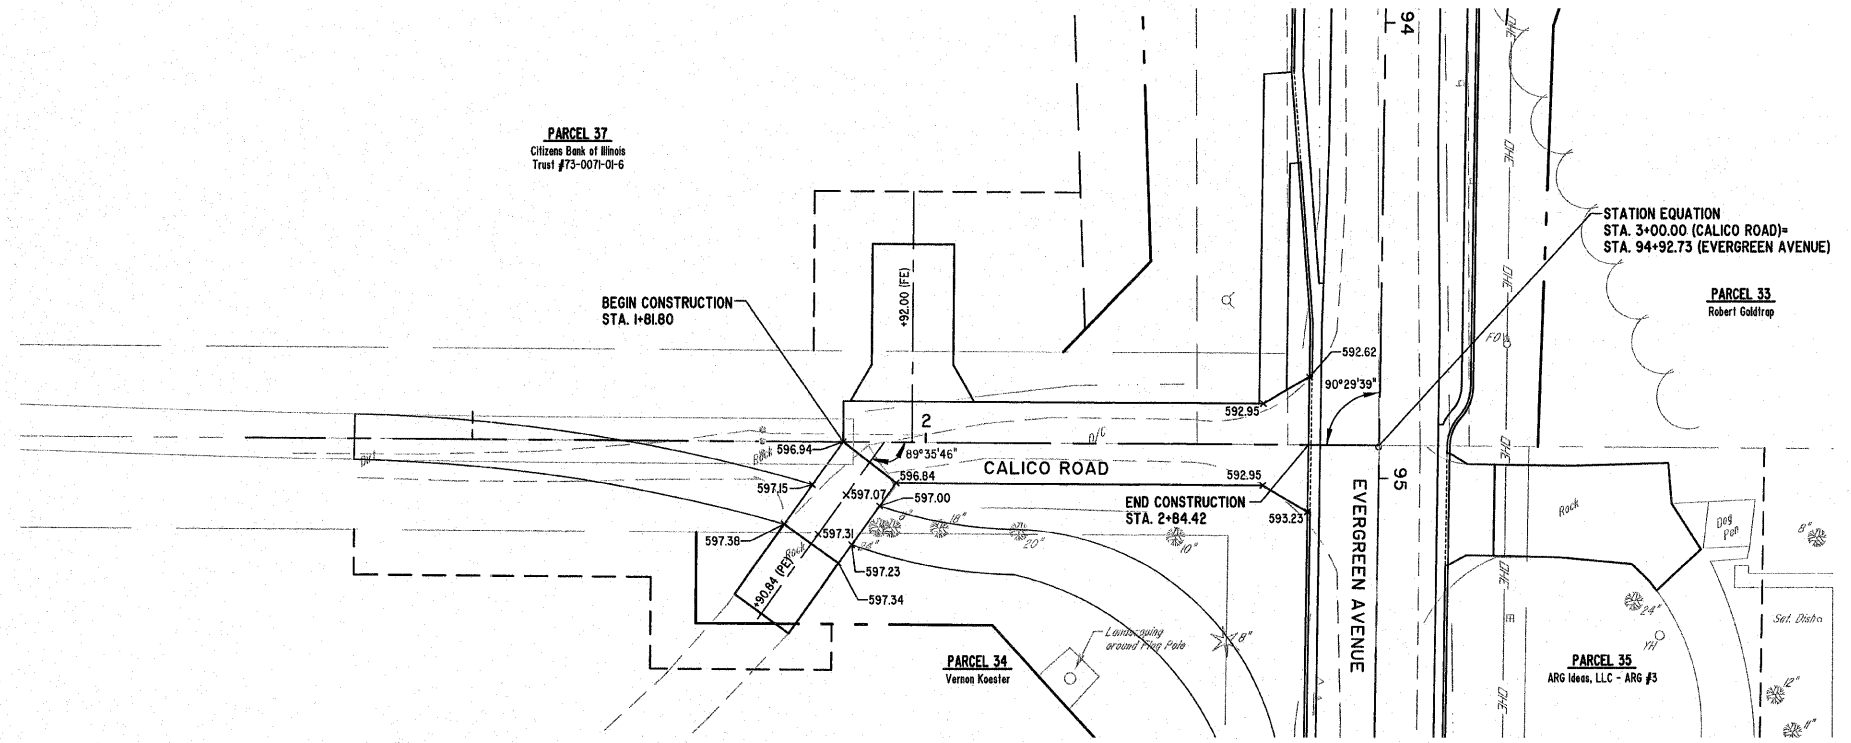

SCALES:
1" = 20' HOR
1" = 5' VER

MILANO & GRUNLOH ENGINEERS, LLC
 14 WEST WASHINGTON
 P.O. BOX 897
 EFFINGHAM, ILLINOIS 62401
 Phone: (217) 547-7262
 (800) 677-2314
 Fax: (217) 342-3433
 Web Address: www.mgengineers.com
 Design Firm #: 184-00308

File name: S:\DWG\05\0227\dwg\Street Plan 20.dwg
 Plot date: 02/10/11 at 07:40

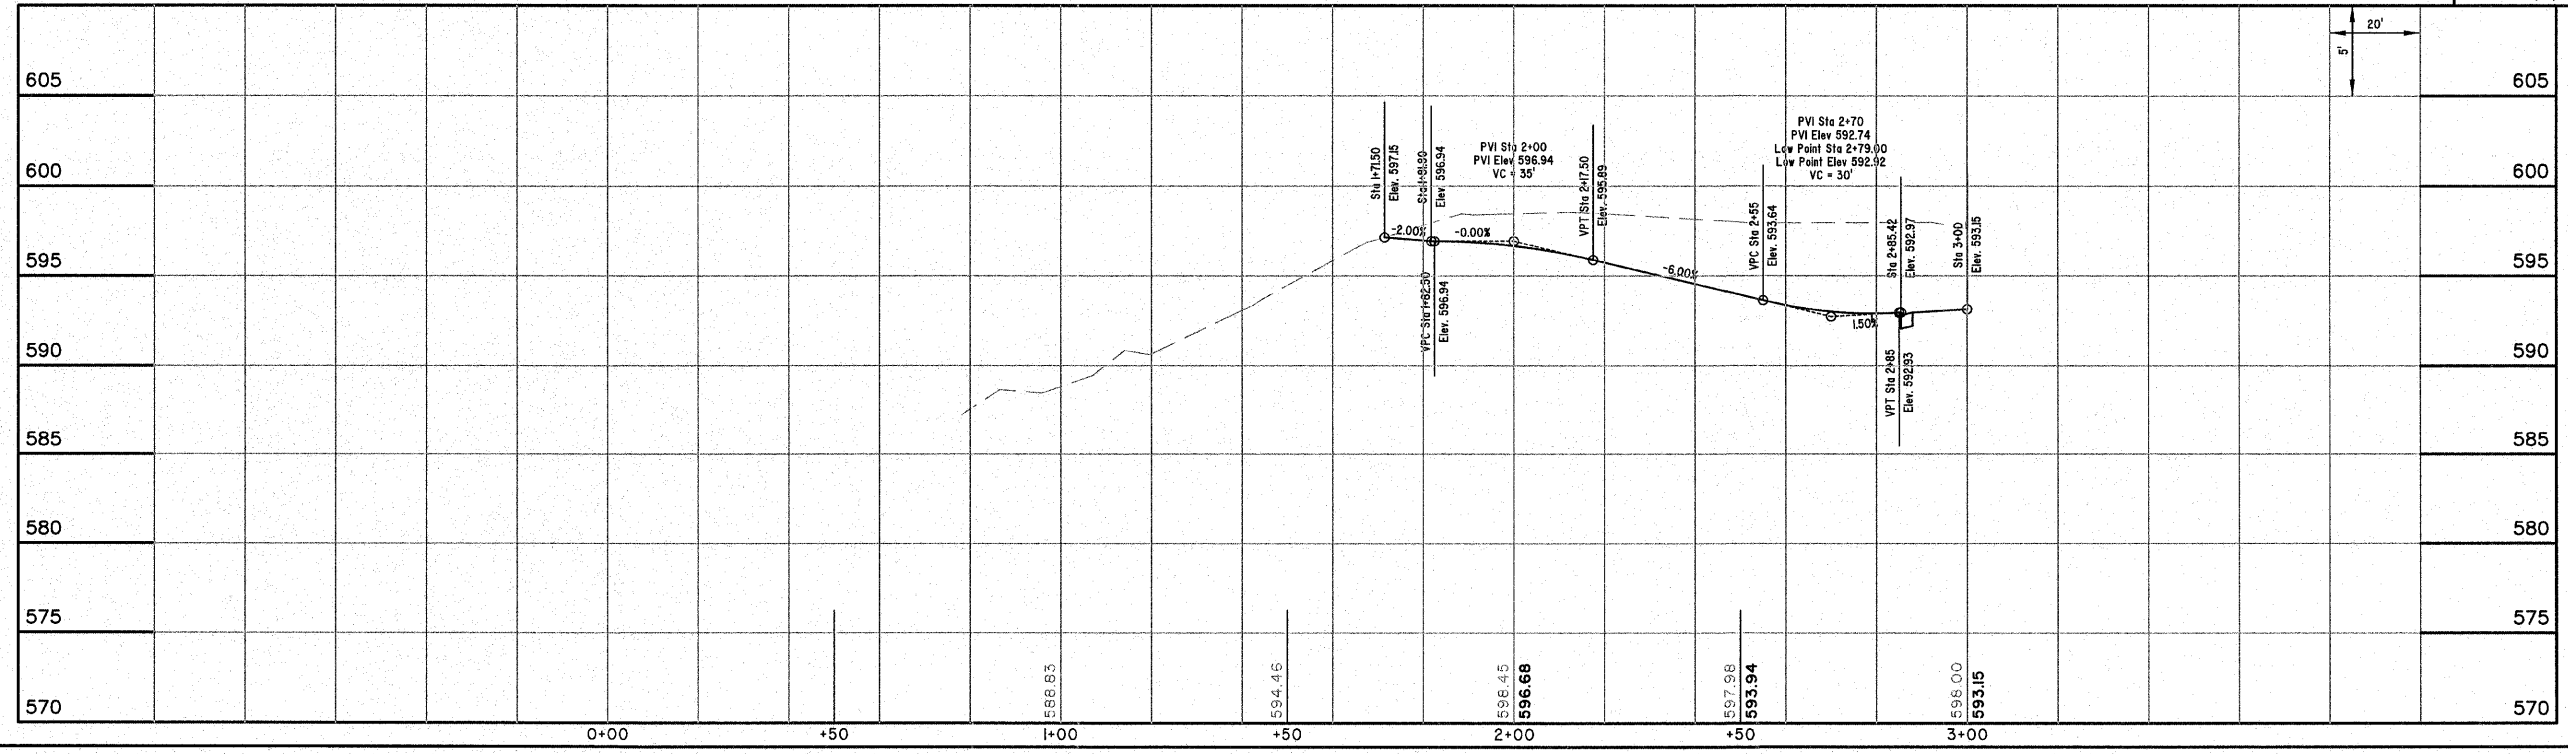

CALICO ROAD