



ROUTE NO.	SECTION	COUNTY	TOTAL SHEETS	SHEET NO.
FAU 8390	04-00084-01-PV	EFFINGHAM	139	38
FED. ROAD DIST. NO. 7		ILLINOIS	FED. AID PROJECT-	

CONTRACT #95639

**CURVE #1**  
 PI STA=125+58.57  
 Delta=17°26'07"  
 D=15°00'00"  
 T=58.57'  
 R=381.97'  
 L=16.24'  
 C=15.79'  
 E=4.46'  
 M=4.41'  
 PC STA=125+00  
 PT STA=126+16.24

**CURVE #2**  
 PI STA=126+32.43  
 Delta=17°42'05"  
 D=55°05'09"  
 T=16.20'  
 R=104.01'  
 L=32.13'  
 C=32.01'  
 E=1.25'  
 M=1.24'  
 PC STA=126+16.24  
 PT STA=126+48.37


**CURVE #3**  
 PI STA=127+03.37  
 Delta=90°00'00"  
 D=104°10'27"  
 T=55.00'  
 R=55.00'  
 L=65.35'  
 C=71.73'  
 E=22.78'  
 M=16.11'  
 PC STA=126+48.37  
 PT STA=127+34.76

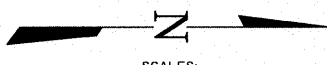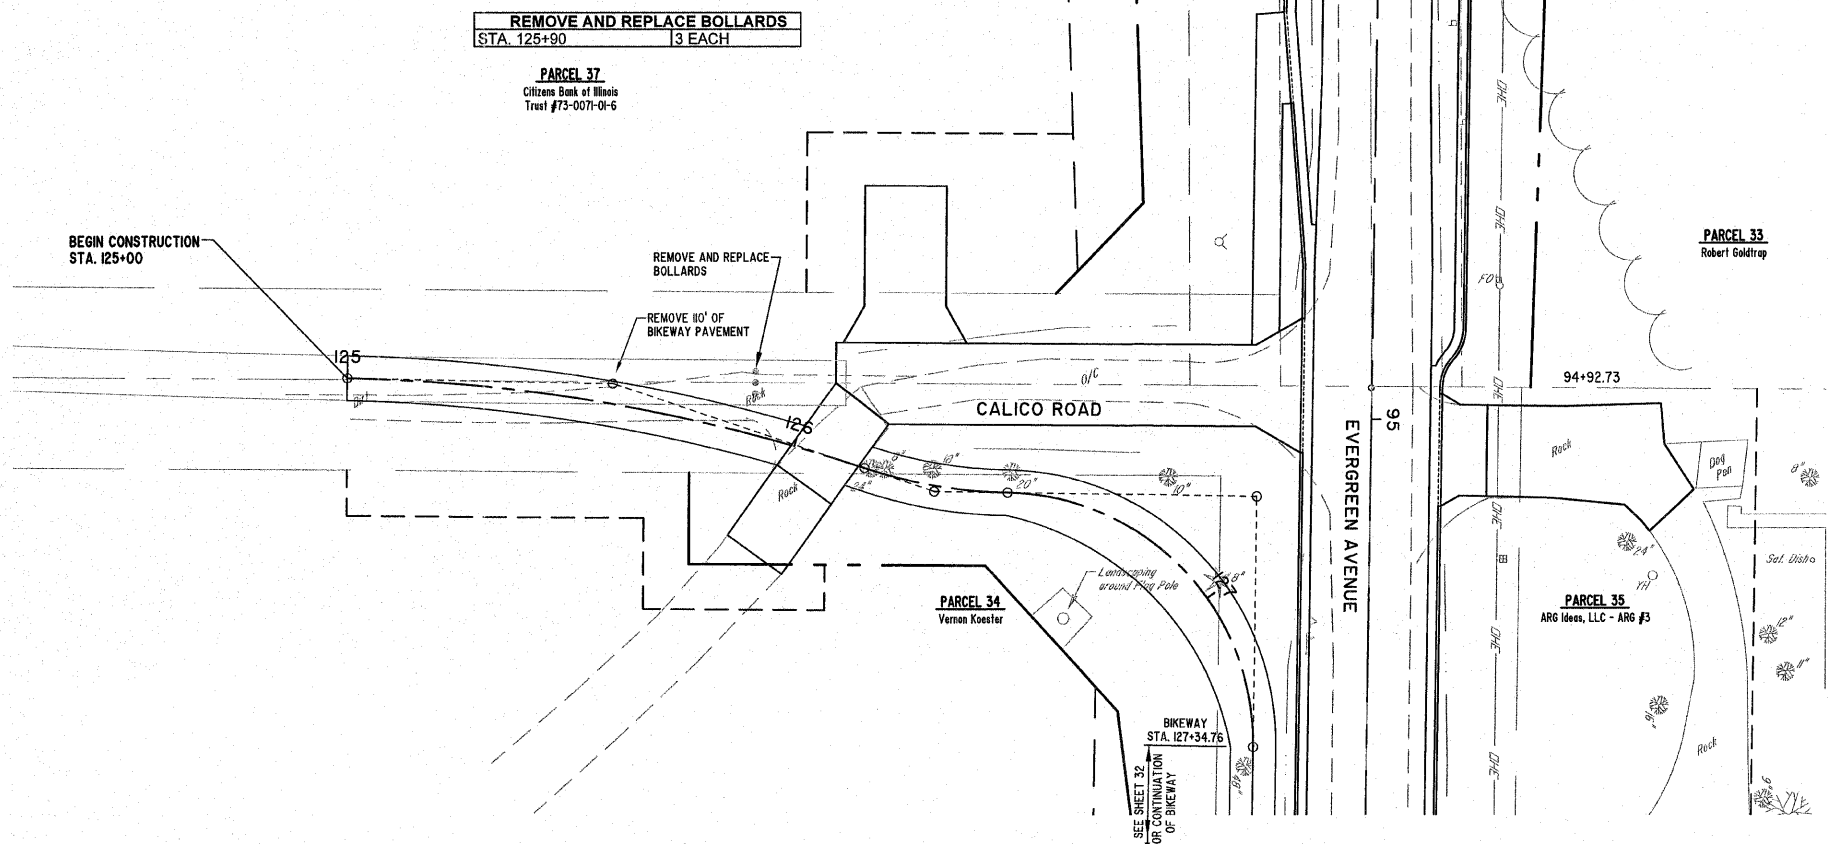

SCALES:  
 1" = 20' HOR  
 1" = 5' VER

**MILANO & GRUNLOH ENGINEERS, LLC**  
 84 WEST WASHINGTON  
 P.O. BOX 697  
 EFFINGHAM, ILLINOIS 62404  
 Phone: (217) 347-7282  
 (800) 677-2714  
 Fax #: (217) 342-3433  
 Web Address: www.mgengineers.com  
 Design Firm #: 184-003108

File name: S:\DWG\05\05227.dwg\Street Plan 20.dwg  
 Plot date: 02/10/11 at 07:45

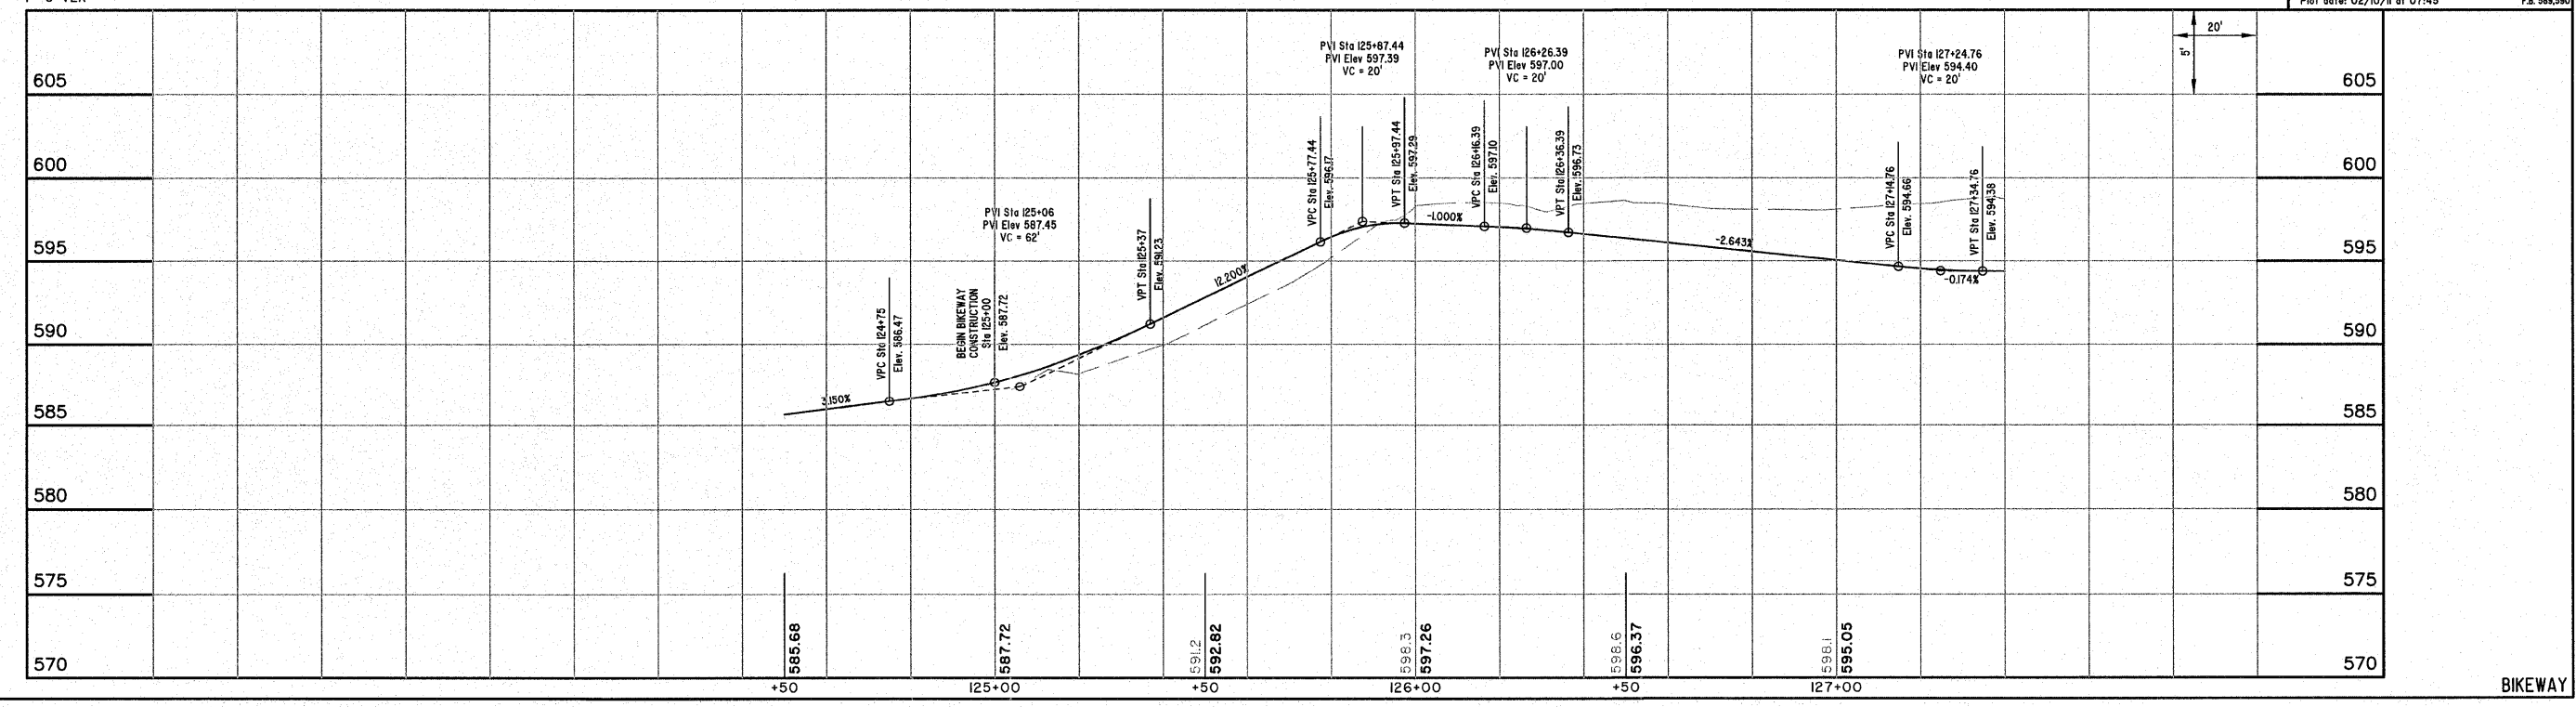

BIKEWAY